


GENERAL NOTES
 -Refer to Landscape Architects' drawing for open space design.
 -Refer to Key plan for no. of units & orientation.
 -Refer to Engineer's drawings for drainage finished floor levels, etc.

PART PHASE 1

POTENTIAL PEDESTRIAN CONNECTION TO CLONMINCH WOOD SUBJECT TO FUTURE AGREEMENT WITH HOUSING BODY

SUB-01

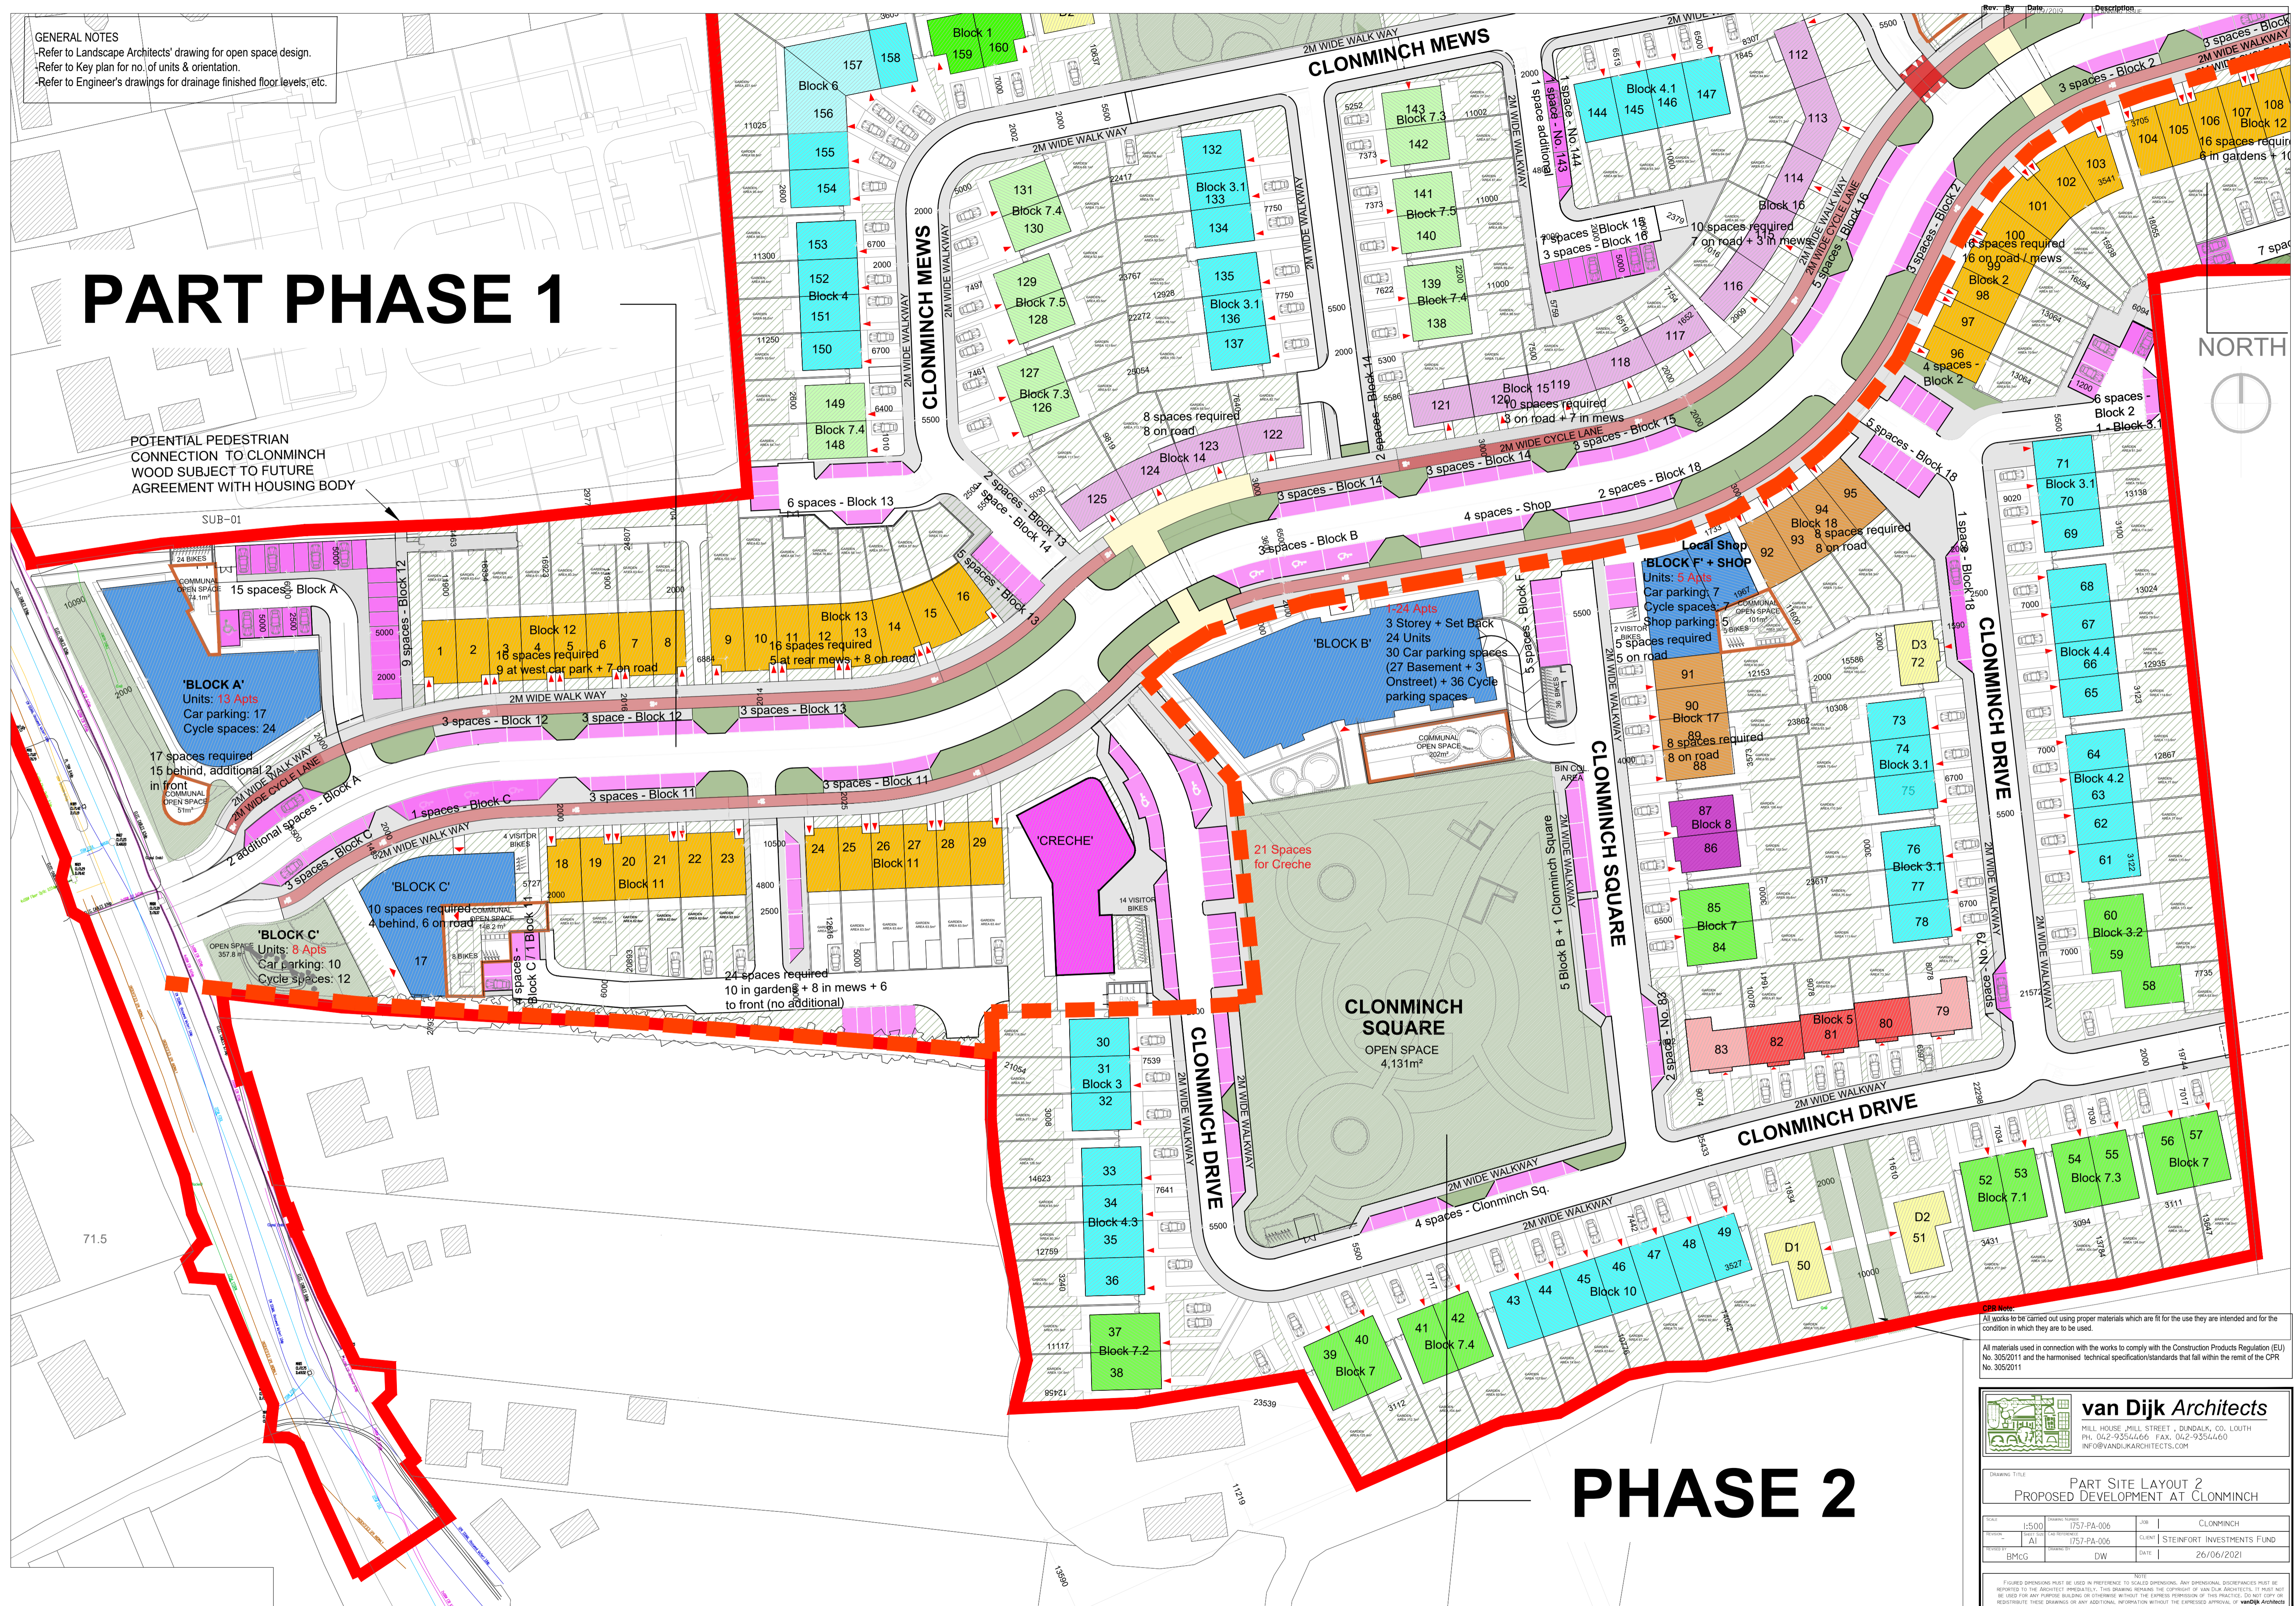

PHASE 2

Call Note:
 All works to be carried out using proper materials which are fit for the use they are intended and for the condition in which they are to be used.

All materials used in connection with the works to comply with the Construction Products Regulation (EU) No. 305/2011 and the harmonised technical specifications/standards that fall within the remit of the CPR No. 305/2011

van Dijk Architects
 MILL HOUSE, MILL STREET, DUNDALK, CO. DUBLIN
 PH. 0127-9354466 FAX. 0127-9354460
 INFO@VANDIJKARCHITECTS.COM

DRAWING TITLE: PART SITE LAYOUT 2
 PROPOSED DEVELOPMENT AT CLONMINCH

SCALE: 1:500	CLIENT: 1757-PA-006	JOB: CLONMINCH
DATE: 26/06/2021	CLIENT: STEINFORT INVESTMENTS FUND	
DRAWN BY: BMC	CHECKED BY: DW	DATE: 26/06/2021

FIGURED DIMENSIONS MUST BE USED IN PREFERENCE TO UNFIGURED DIMENSIONS. ANY DIMENSIONAL DISCREPANCIES MUST BE REPORTED TO THE ARCHITECT IMMEDIATELY. THIS DRAWING REMAINS THE PROPERTY OF VAN DIJK ARCHITECTS. IT MUST NOT BE USED FOR ANY PURPOSES OUTSIDE OF THE PROJECT FOR WHICH IT WAS PREPARED WITHOUT THE EXPRESS APPROVAL OF VAN DIJK ARCHITECTS. IT IS NOT TO BE REPRODUCED OR TRANSMITTED IN ANY FORM OR BY ANY MEANS, ELECTRONIC OR MECHANICAL, WITHOUT THE EXPRESS APPROVAL OF VAN DIJK ARCHITECTS.