



685381.976
685139.715

**ENGINEERING, LANDSCAPE & ARCHITECTURE
DEPARTMENT**

M10 Wexford Enterprise Centre, Strandfield Business Park, Rosslare Road,
a: Strandfield, Kerlogue, Co. Wexford.
w: www.enviroguide.ie e: rhealy@enviroguide.ie t: (086) 3808706



Land in Ownership (Outlined in Blue)
Area : 428292m² / 105.833ac / 42.83ha

Site (Outlined in Red)
Area : 152051m² / 37.573ac / 15.205ha

Existing Site Toilet
- See P-04

Existing Site Welfare Facilities
- See P-04

Mobile Plant & Machinery


Pond

Pond

Pond

Access Lane

Wheelwash

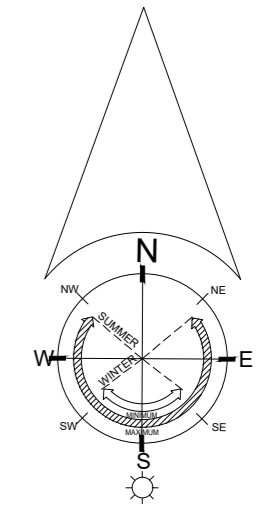

NOTES:

Copyright for all drawings and documents prepared by Enviroguide Consulting and any work carried out from those documents shall remain the property of Enviroguide Consulting.

Figured dimensions only to be taken from this drawing. All scaled measurements are dependant on accuracy of original source.

PROJECT:		Maplestown
PROJECT LOCATION:		Maplestown, Rathvilly, Co.Carlow.
CLIENT:		Mark Phelan
DATE SURVEYED:	SURVEYED BY:	
01/09/2021	RH	
DRAWING:		Site Location Map
REVISIONS:		
DRAWING NUMBER:		P-01
STATUS OF DRAWING:		PLANNING
DATE:	SCALE:	A2
04/11/21	1:2000	
DRAWN BY:	CHECKED:	
SR	RH	

684178.315
684599.376




685381.976
685139.715

**ENGINEERING, LANDSCAPE & ARCHITECTURE
DEPARTMENT**

M10 Wexford Enterprise Centre, Strandfield Business Park, Rosslare Road,
Strandfield, Kenilogue, Co. Wexford.

w: www.enviroguide.ie e: rhealy@enviroguide.ie t: (086) 3808706

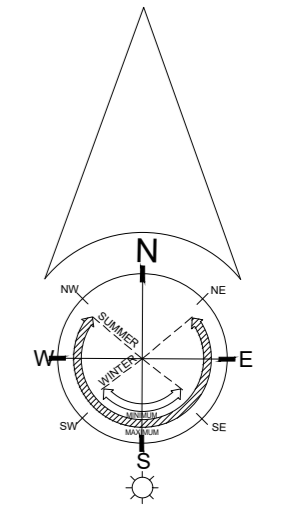


NOTES:

Copyright for all drawings and documents prepared by Enviroguide Consulting and any work carried out from those documents shall remain the property of Enviroguide Consulting.

Figured dimensions only to be taken from this drawing. All scaled measurements are dependant on accuracy of original source.

PROJECT:		Maplestown	
PROJECT LOCATION:		Maplestown, Rathvilly, Co.Carlow.	
CLIENT:		Mark Phelan	
DATE SURVEYED:	SURVEYED BY:	01/09/2021	RH
DRAWING:			
Area of Substitute Consent & Site Survey			
REVISIONS:			
DRAWING NUMBER:			
P-02			
STATUS OF DRAWING:			
PLANNING			
DATE:	SCALE:	04/11/21	1:2000
DRAWN BY:	CHECKED:	SR	RH
			A2

684178.315
684599.376

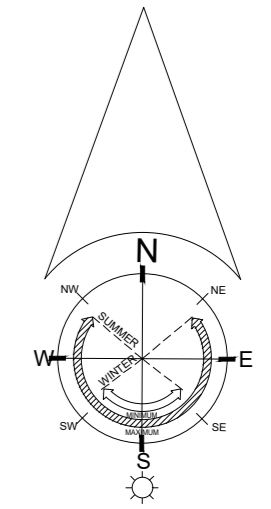


NOTES:

Copyright for all drawings and documents prepared by Enviroguide Consulting and any work carried out from those documents shall remain the property of Enviroguide Consulting.


Figured dimensions only to be taken from this drawing. All scaled measurements are dependant on accuracy of original source.

PROJECT:		Maplestown	
PROJECT LOCATION:		Maplestown, Rathvilly, Co.Carlow.	
CLIENT:		Mark Phelan	
DATE SURVEYED:	SURVEYED BY:	01/09/2021	RH
DRAWING:		Extraction Post 2012 Phasing Plan	
REVISIONS:			
DRAWING NUMBER:		P-03	
STATUS OF DRAWING:		PLANNING	
DATE:	SCALE:	04/11/21	1:2000
DRAWN BY:	CHECKED:	SR	RH


A2

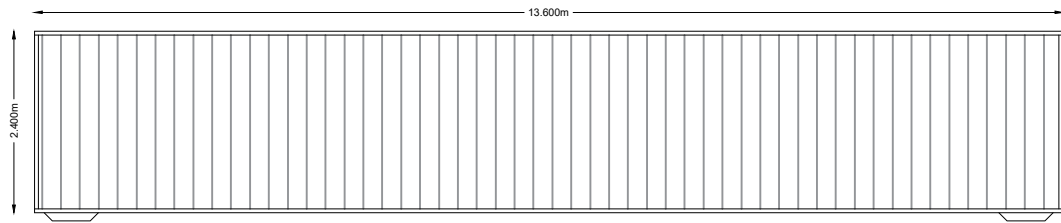


Site Welfare Facilities Container - Side Elevation
Scale - 1 : 100

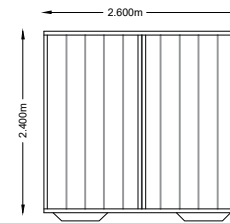


Site Welfare Facilities Container - Rear Elevation
Scale - 1 : 100

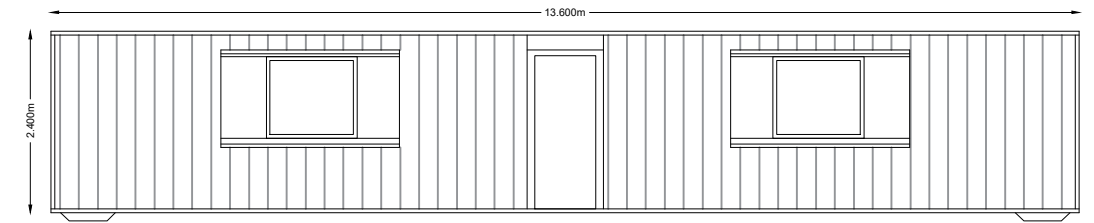


Site Welfare Facilities Container - Side Elevation
Scale - 1 : 100

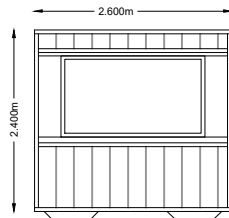


Site Welfare Facilities Container - Rear Elevation
Scale - 1 : 100

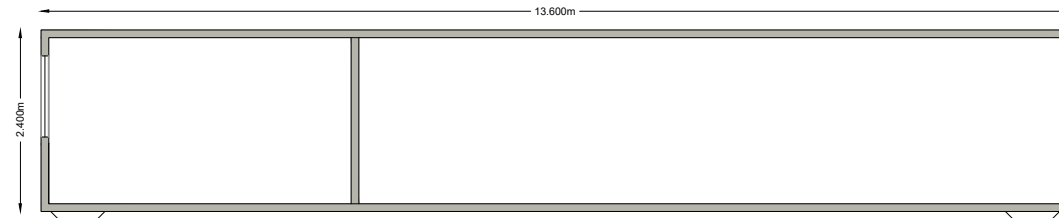


Site Welfare Facilities Container - Plan
Scale - 1 : 100

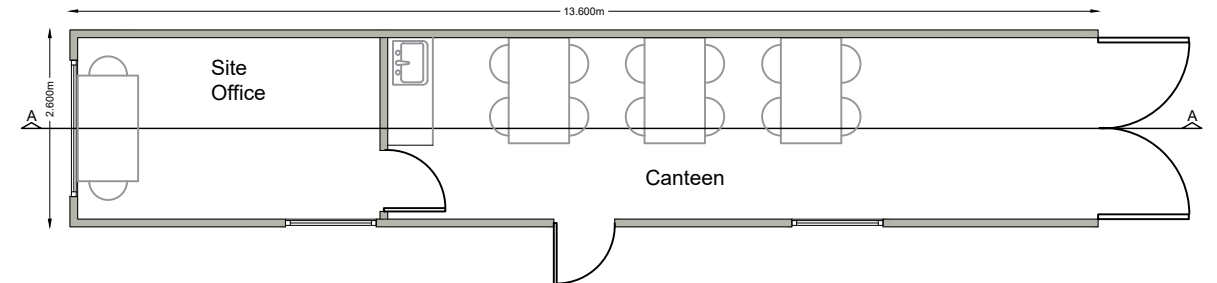


Site Welfare Facilities Container - Section AA
Scale - 1 : 100

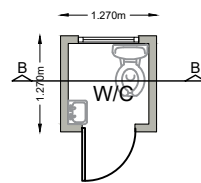


Toilet - Plan
Scale - 1 : 100

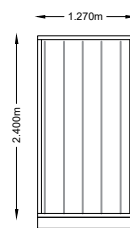


Toilet - Side Elevation
Scale - 1 : 100

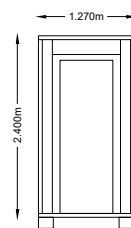

Toilet - Front Elevation
Scale - 1 : 100

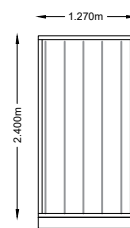

Toilet - Side Elevation
Scale - 1 : 100

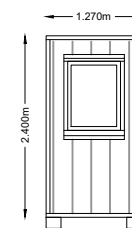

Toilet - Rear Elevation
Scale - 1 : 100



a: 3D Core C, Block 71,
The Plaza, Park West,
Dublin 12, D12 F9TN.
w: www.enviroguide.ie
e: info@enviroguide.ie
t: +353 (01) 5654730

**ENGINEERING, LANDSCAPE & ARCHITECTURE
DEPARTMENT**

M10 Wexford Enterprise Centre, Strandfield Business Park, Rosslare Road,
a: Strandfield, Kerlogue, Co. Wexford.
w: www.enviroguide.ie e: rhealy@enviroguide.ie t: (086) 3808706



NOTES:

Copyright for all drawings and documents prepared by Enviroguide Consulting and any work carried out from those documents shall remain the property of Enviroguide Consulting.

Figured dimensions only to be taken from this drawing. All scaled measurements are dependant on accuracy of original source.

DRAWING:

Existing Site Welfare Facilities

PROJECT:

Maplestown

CLIENT:

Mark Phelan

PROJECT LOCATION:

Maplestown, Rathvilly, Co.Carlow

DRAWING NUMBER:

P-04

DATE SURVEYED:

01/09/2021

SURVEYED BY:

RH

DATE:

04/11/2021

SCALE:

1:100

DRAWN BY:

SR

CHECKED:

RH

A3