


STATION ROAD.


Phase 1B Permitted
 under ABP Ref.
 ABP-300514-17

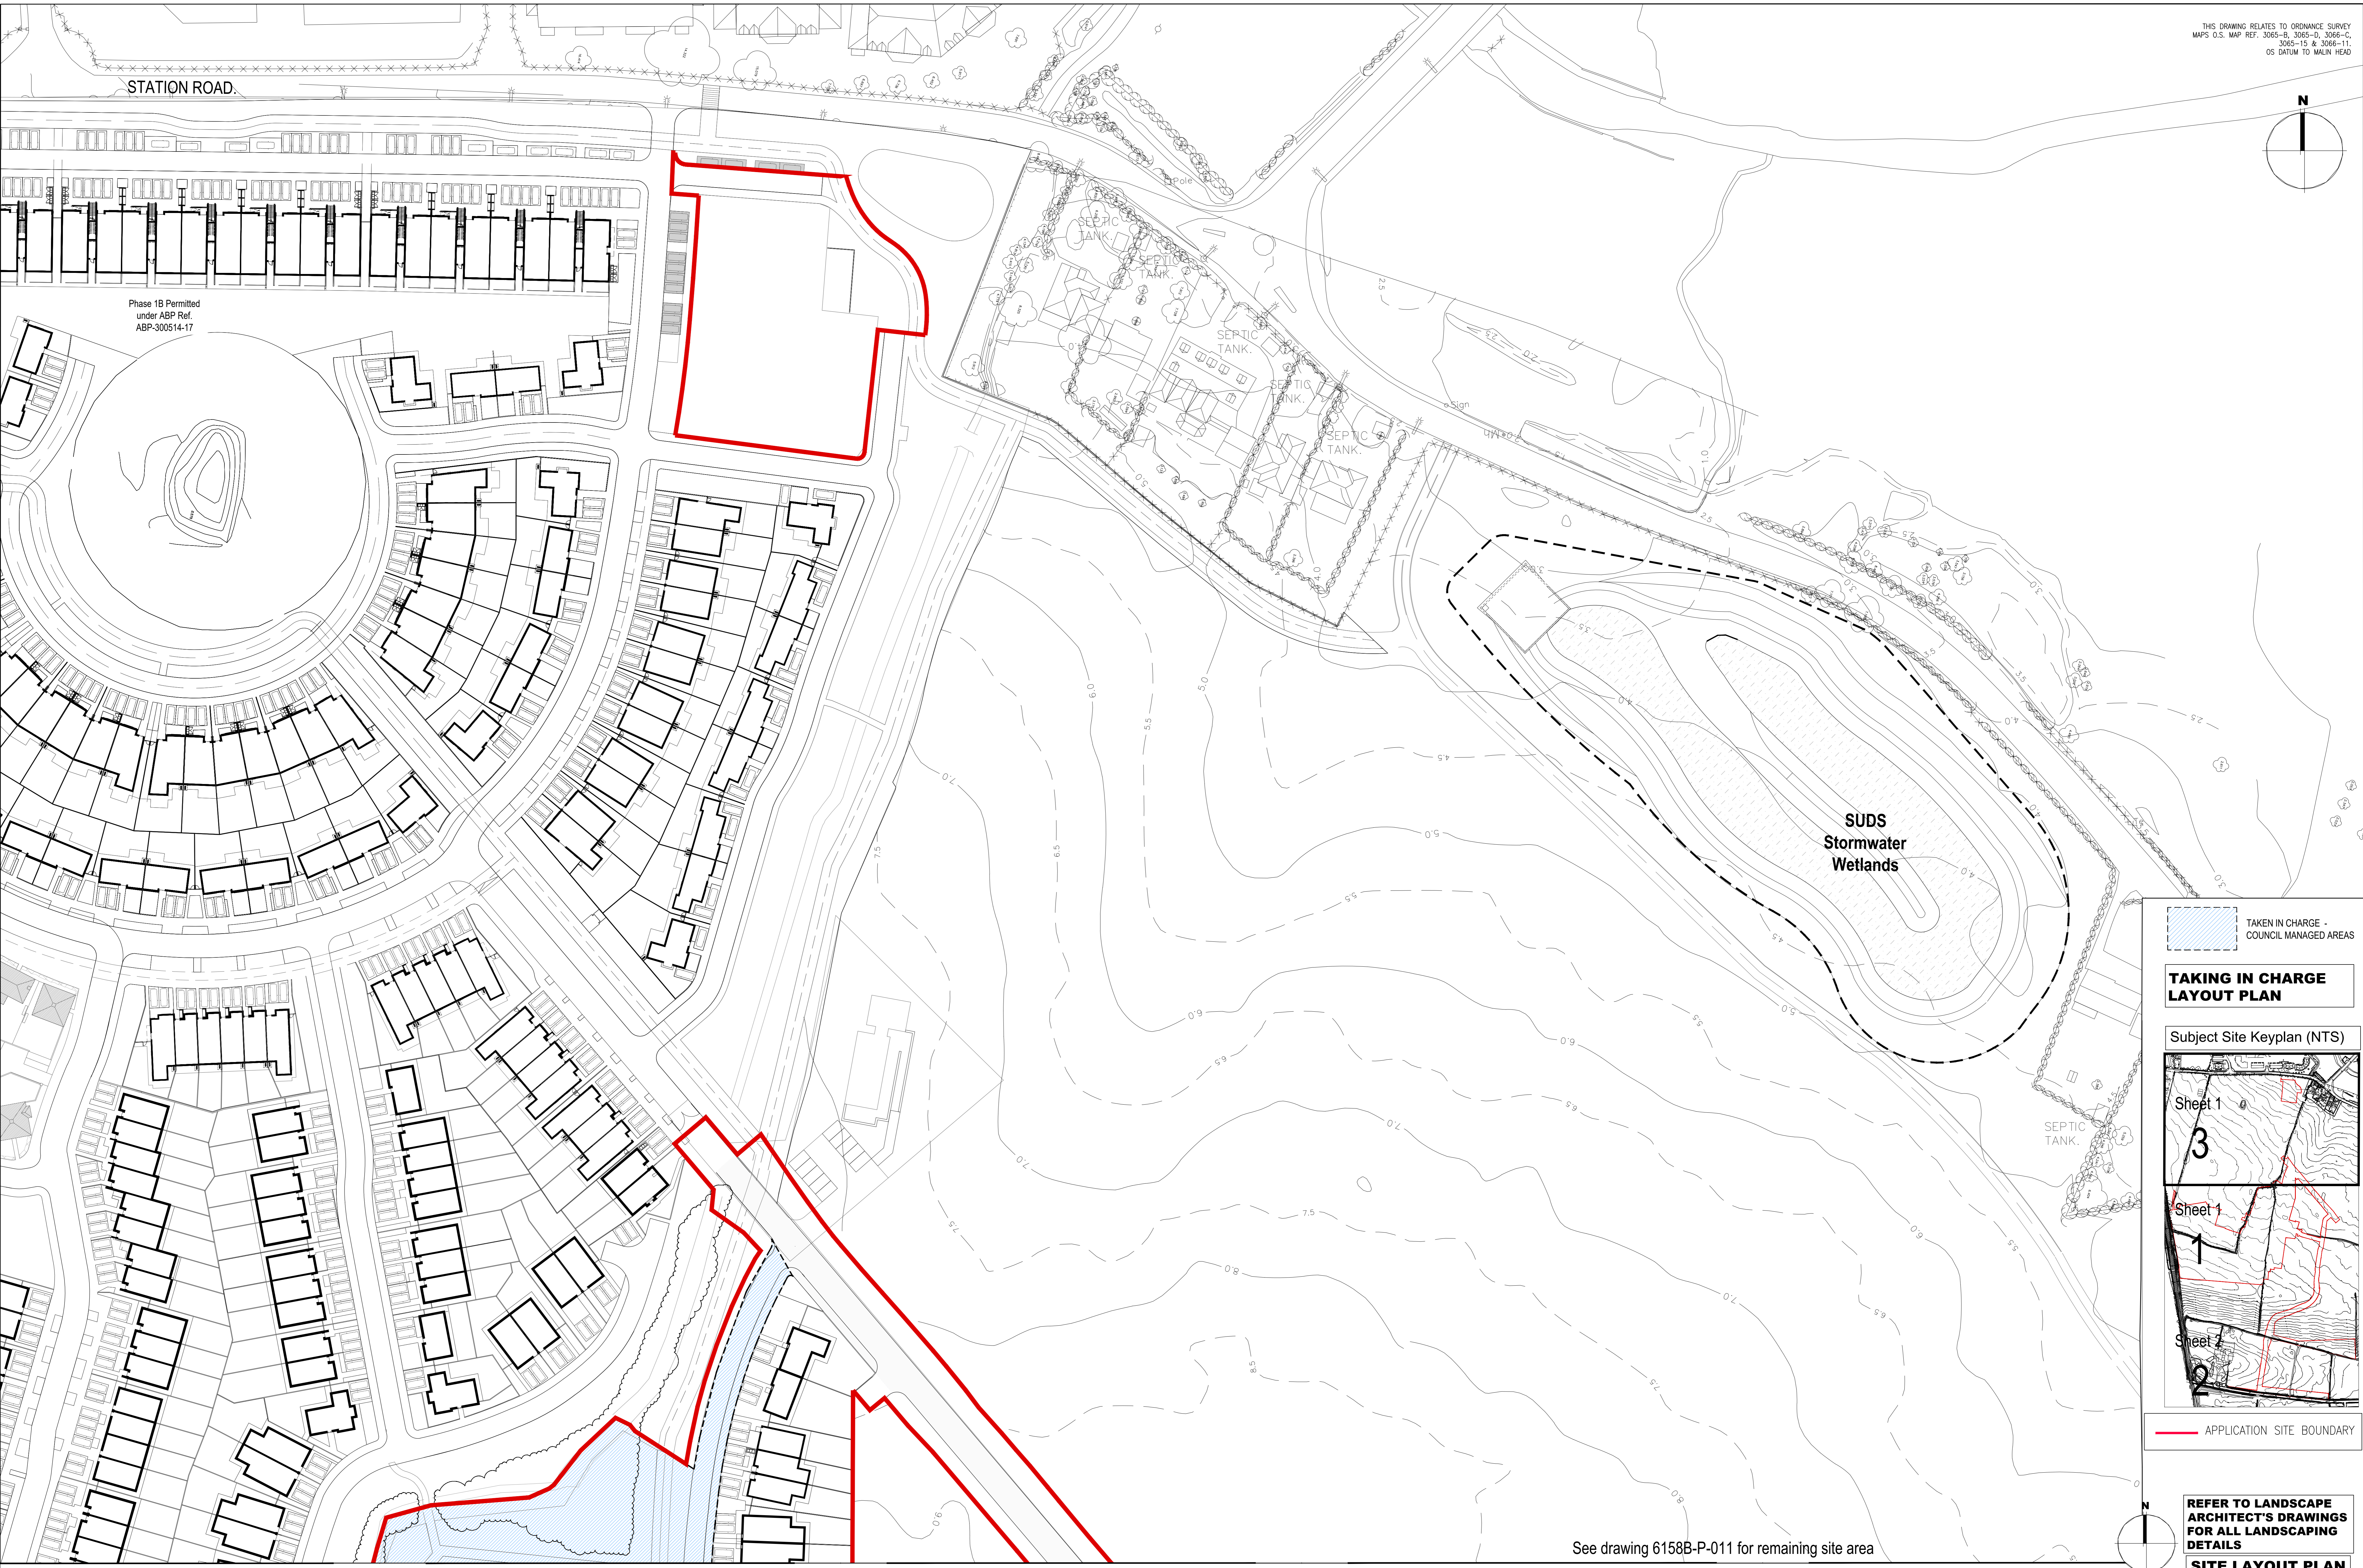

TAKEN IN CHARGE -
 COUNCIL MANAGED AREAS

**TAKING IN CHARGE
 LAYOUT PLAN**

Subject Site Keyplan (NTS)

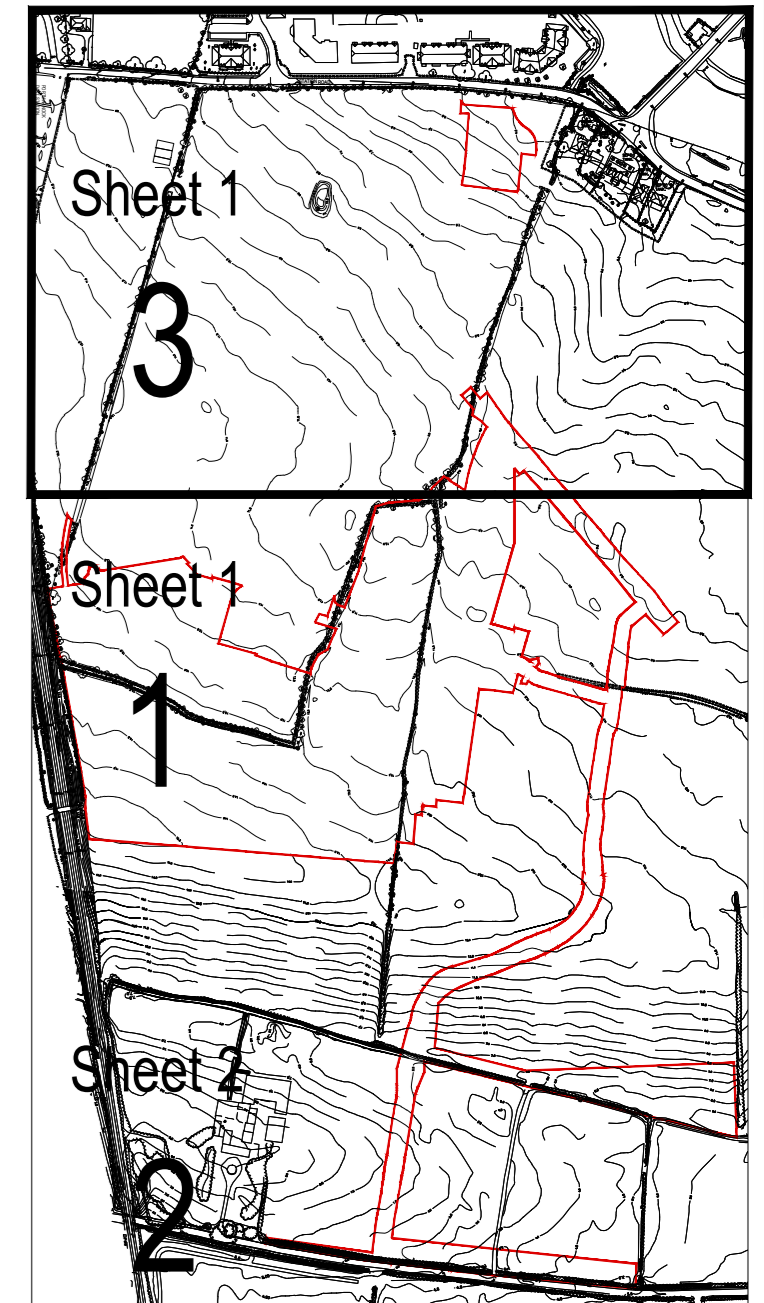

APPLICATION SITE BOUNDARY

**REFER TO LANDSCAPE
 ARCHITECT'S DRAWINGS
 FOR ALL LANDSCAPING
 DETAILS**

SITE LAYOUT PLAN

See drawing 6158B-P-011 for remaining site area

- Notes:
1. Copyright Reserved
 2. Work to signed dimensions only. Do not scale drawing.
 3. The contractor is responsible for checking all levels and dimensions on site and shall refer all discrepancies to the Architect.
 4. Fire Curt
 5. Disability Curt
 6. Tender
 7. Construction
 8. All Soil
 9. Information Only

Issue Status	Progress
Planning Application	
Fire Curt	
Disability Curt	
Tender	
Construction	
All Soil	
Information Only	

No	Date	Revision
01	07/05/20	ABP Pre-Planning Submission
02	26/11/21	SUDS PLANNING APPLICATION TO ABP

Project	Portmarnock South - Phase 1D Quintain Developments Ireland Limited
Drawing Title	TAKING IN CHARGE DRAWING SHEET 3 of 3
Drawing No.	6158B-P-013
Scale	1:500(BA0)
Rev	02
Drawn	AS
Date	27/04/2021

