



Plan A: Extension of Railway Linear Park Scale 1:500 @ A1

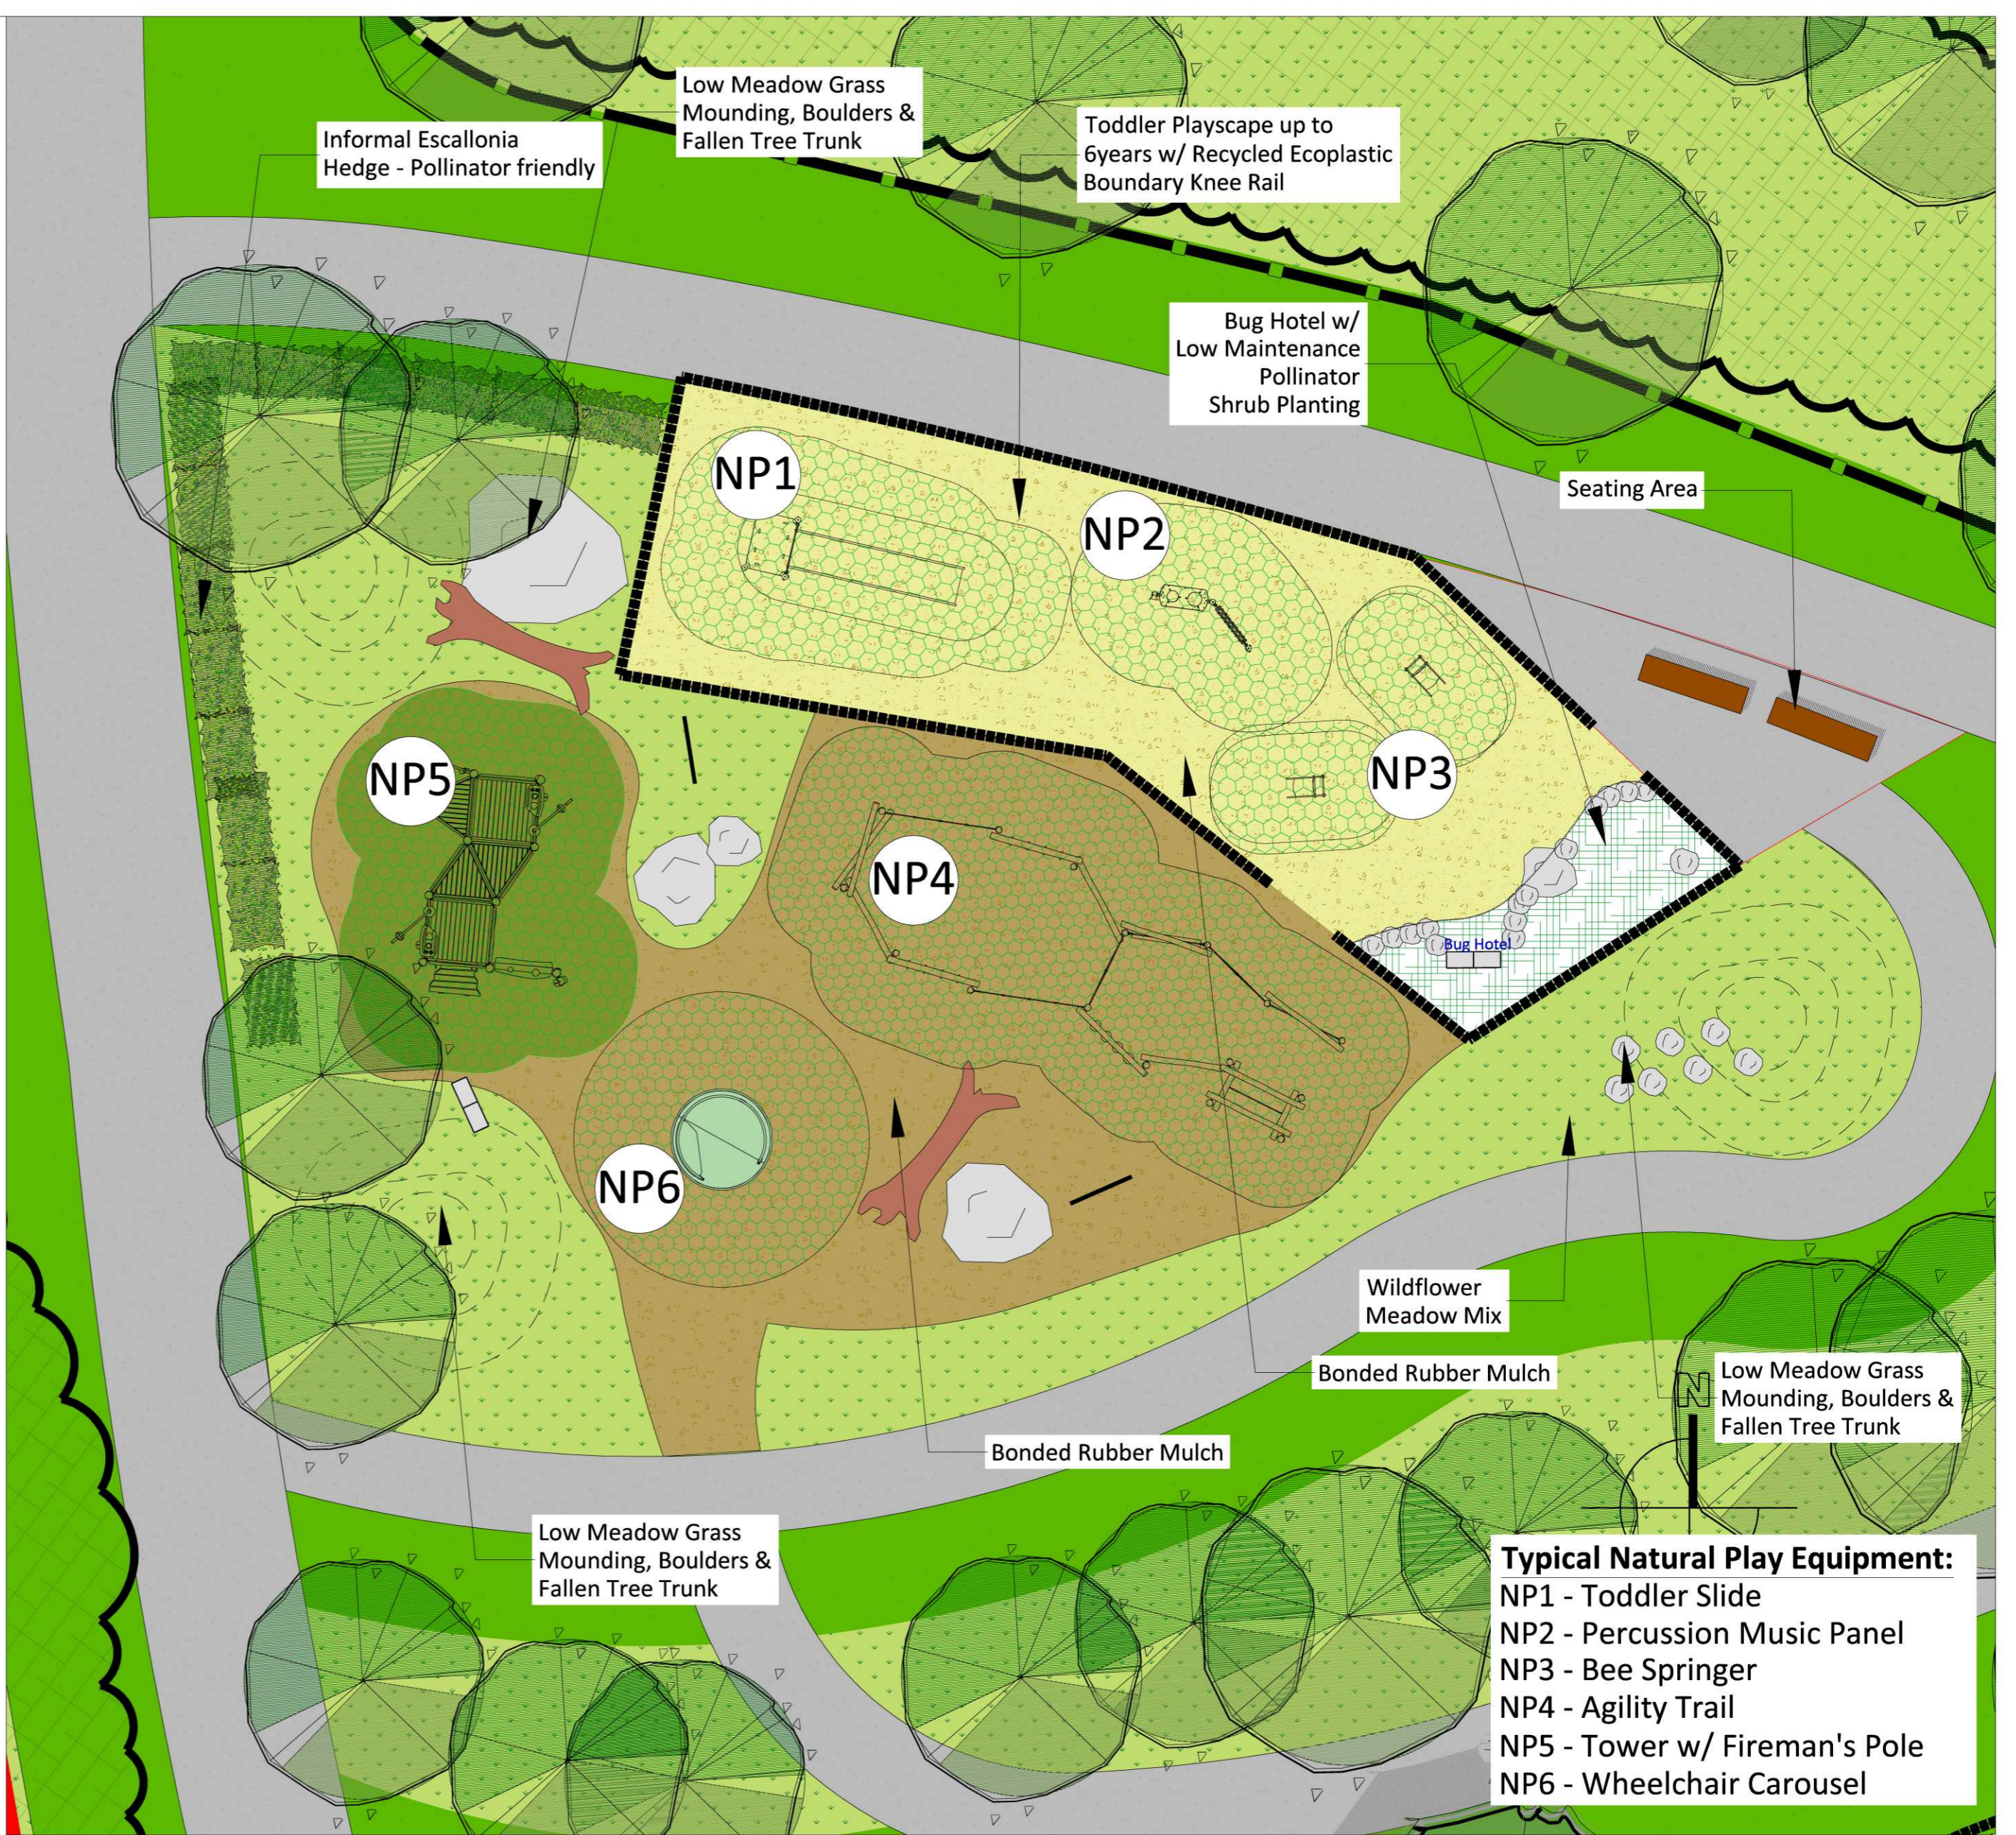

Detail Area 1: Universally Accessible Natural Play Scale 1:100 @ A1

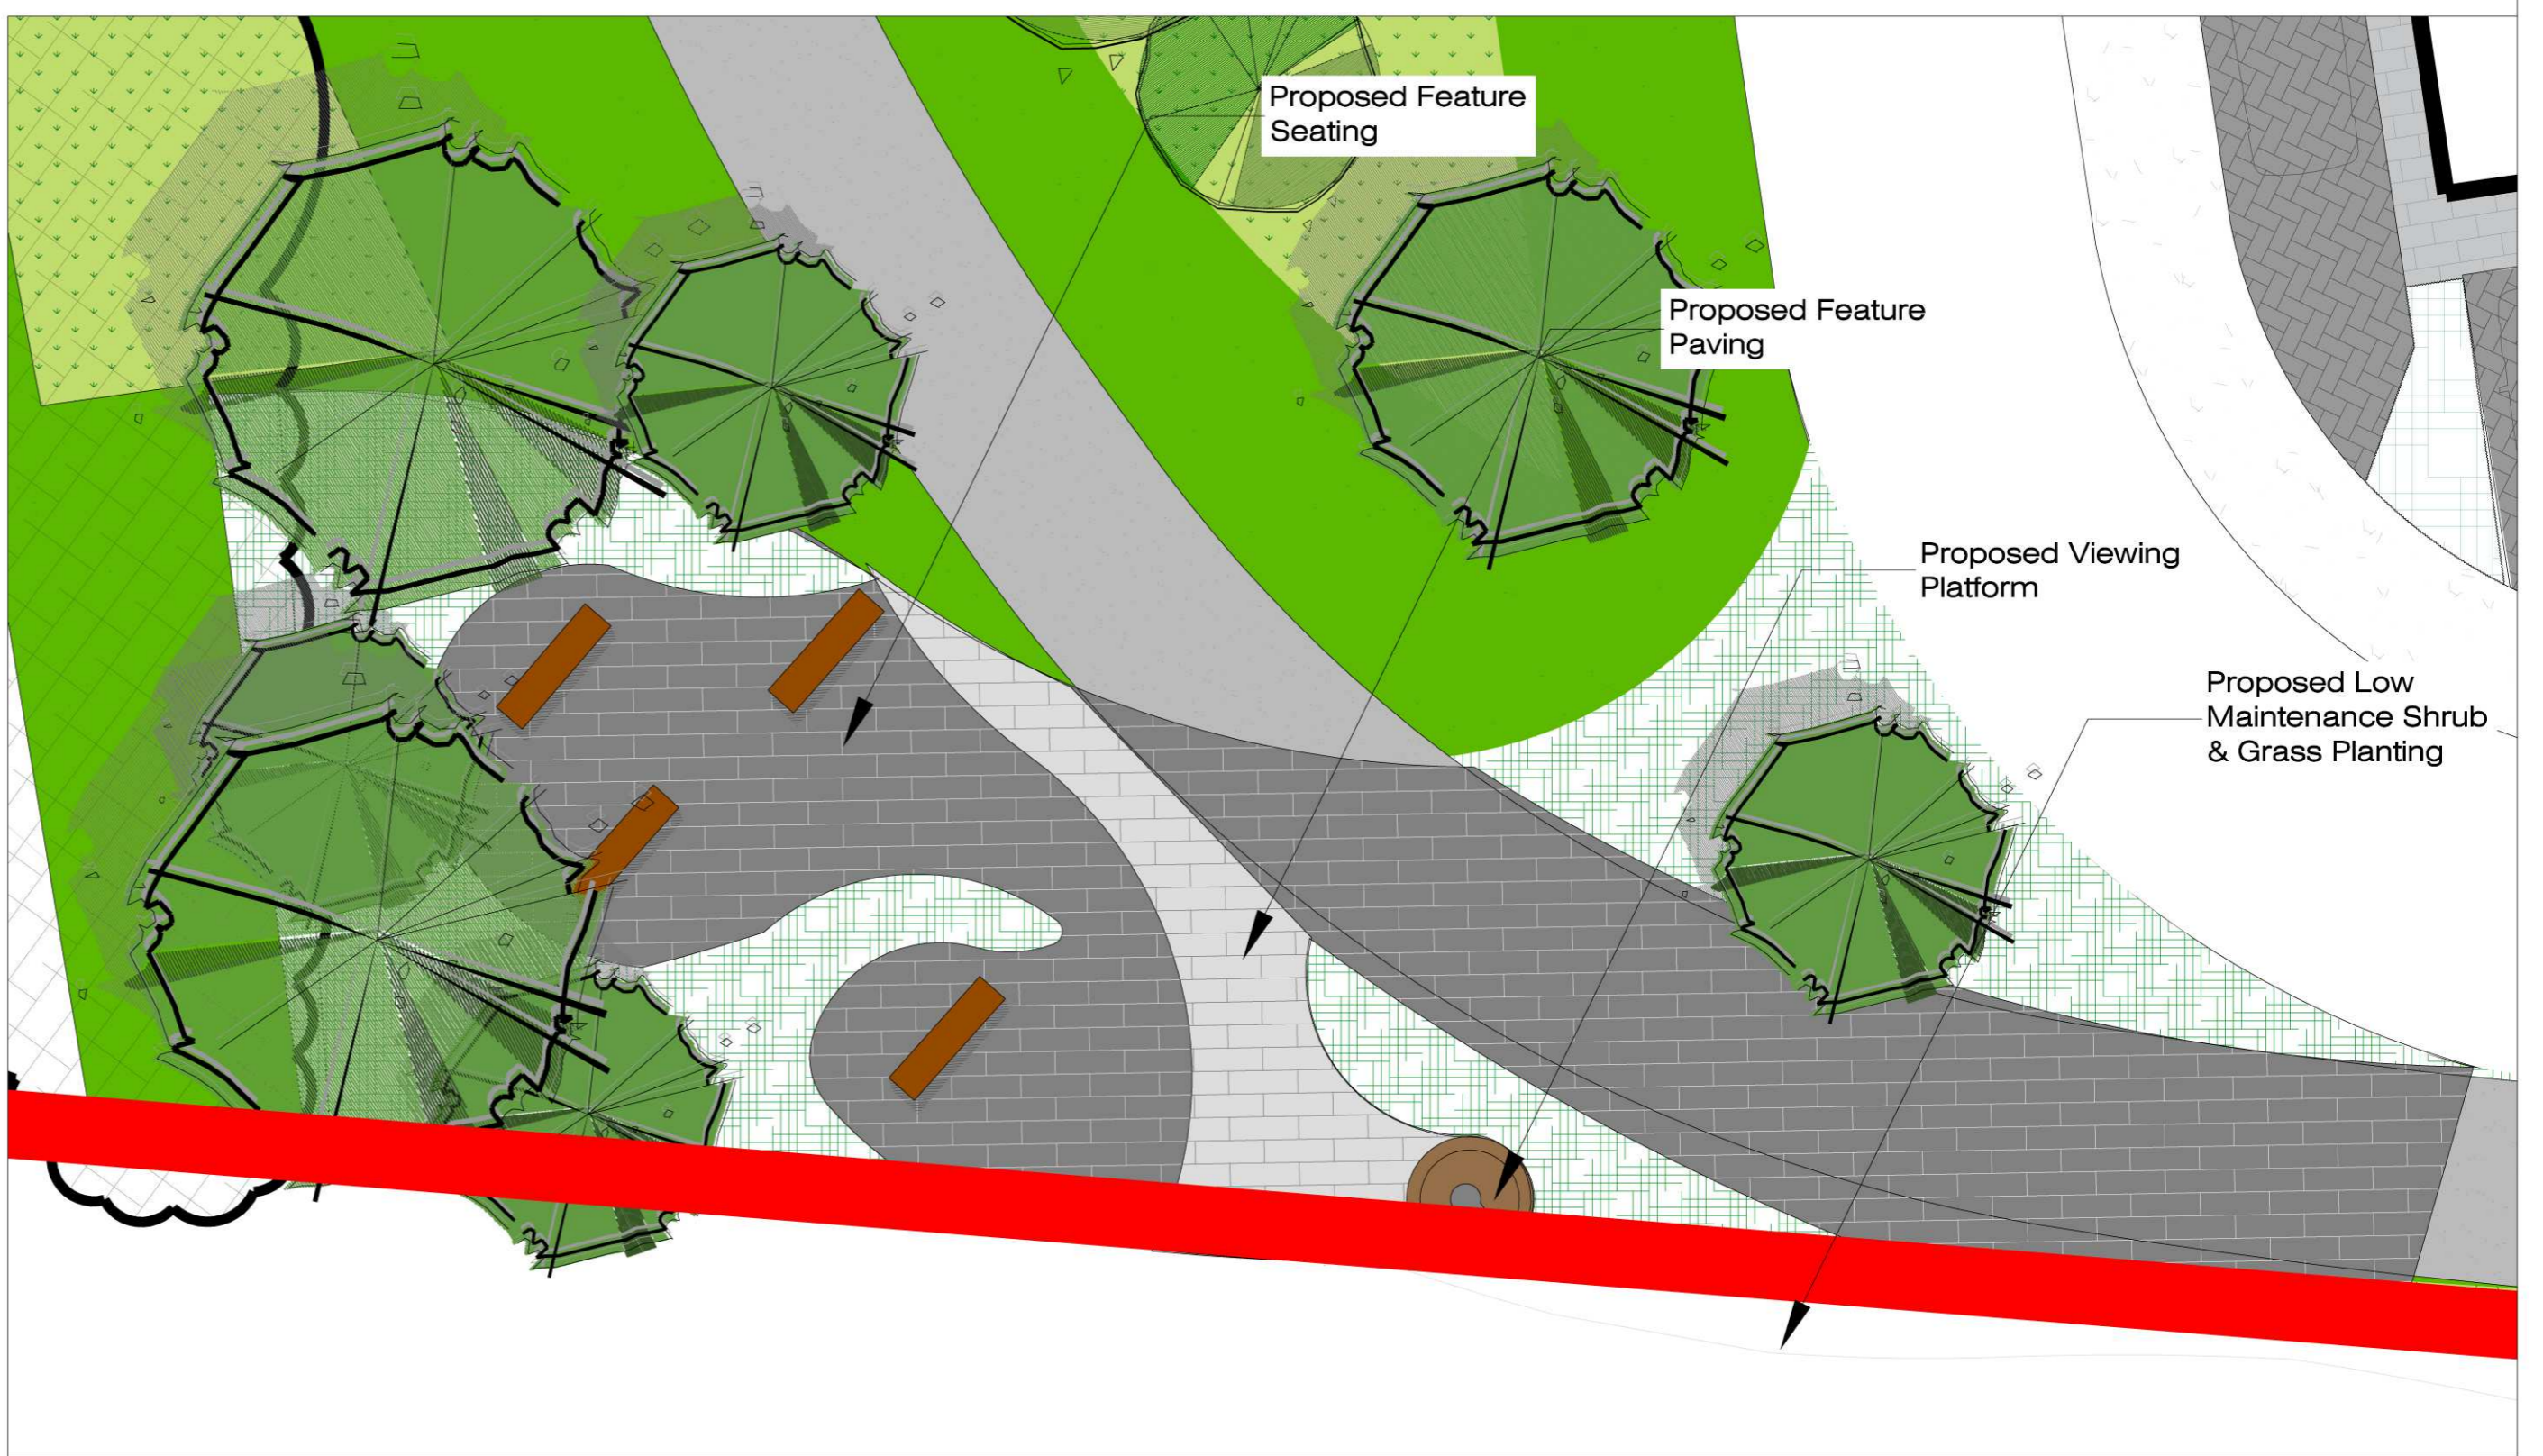


Detail Area 2: Viewing/Seating Area Scale 1:100 @ A1

NOTES:

- Railway Linear Park- Small Park (6,990m²)
- Provision of LEAP Payscape (460m²)
- Universally Accessible Play
- Play for up to age 12years
- All play spaces to be RoSPA or equivalent certified prior to taking in charge.

Reference Images Viewing/Seating Area:

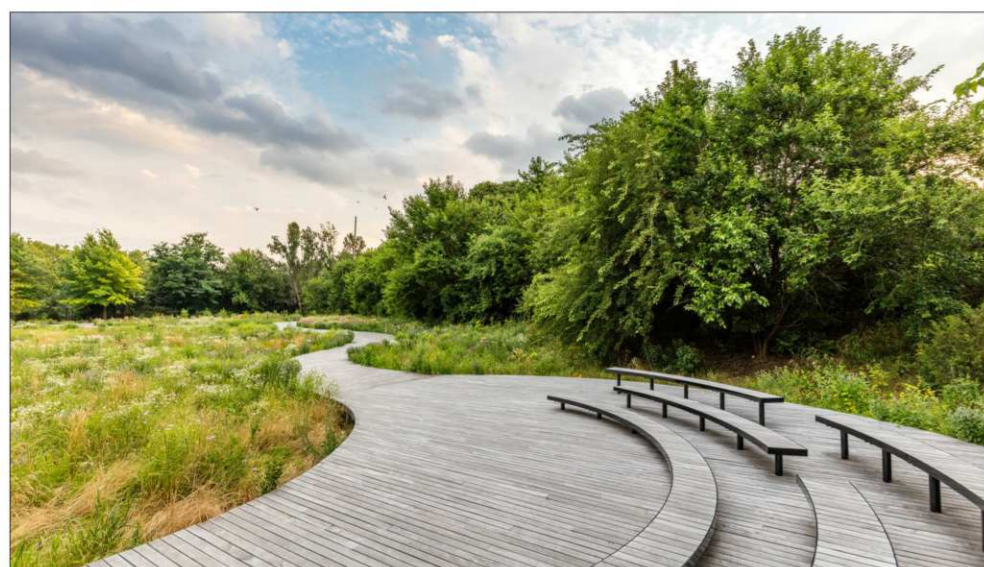

Reference Natural Play Images:



Rev	Date	Drawn	Checked	Description

Notes:

Copyright © All Rights Reserved.
 This drawing is the property of BSM and shall not be reproduced or copied in any form without the written permission of the Designer.
 TO THE SCALE FROM THIS DRAWING. WHEN ONE HAS FACED DRAWING.
 THIS DRAWING IS TO BE READ IN CONJUNCTION WITH RELEVANT CONSULTANT'S DRAWINGS.

Ordnance Survey Ireland Licence No AR 0001321
 © Ordnance Survey Ireland/Government of Ireland

Project: Portmarnock South Phase 1D		Project No. 6842		BSM
Dwg: Open Space Railway Linear Park Extension		Drawing No. 306 Rev. 00		
Scales: As Shown		Date: November 2021		Est. 1968
Status: Planning		Dm: DM Passed TB		