





Section A-A: Linear Open Space & Townland Boundary
Scale 1:100 @ A0

Section B-B: Townland Boundary & Typical Swale Detail
Scale 1:100 @ A0

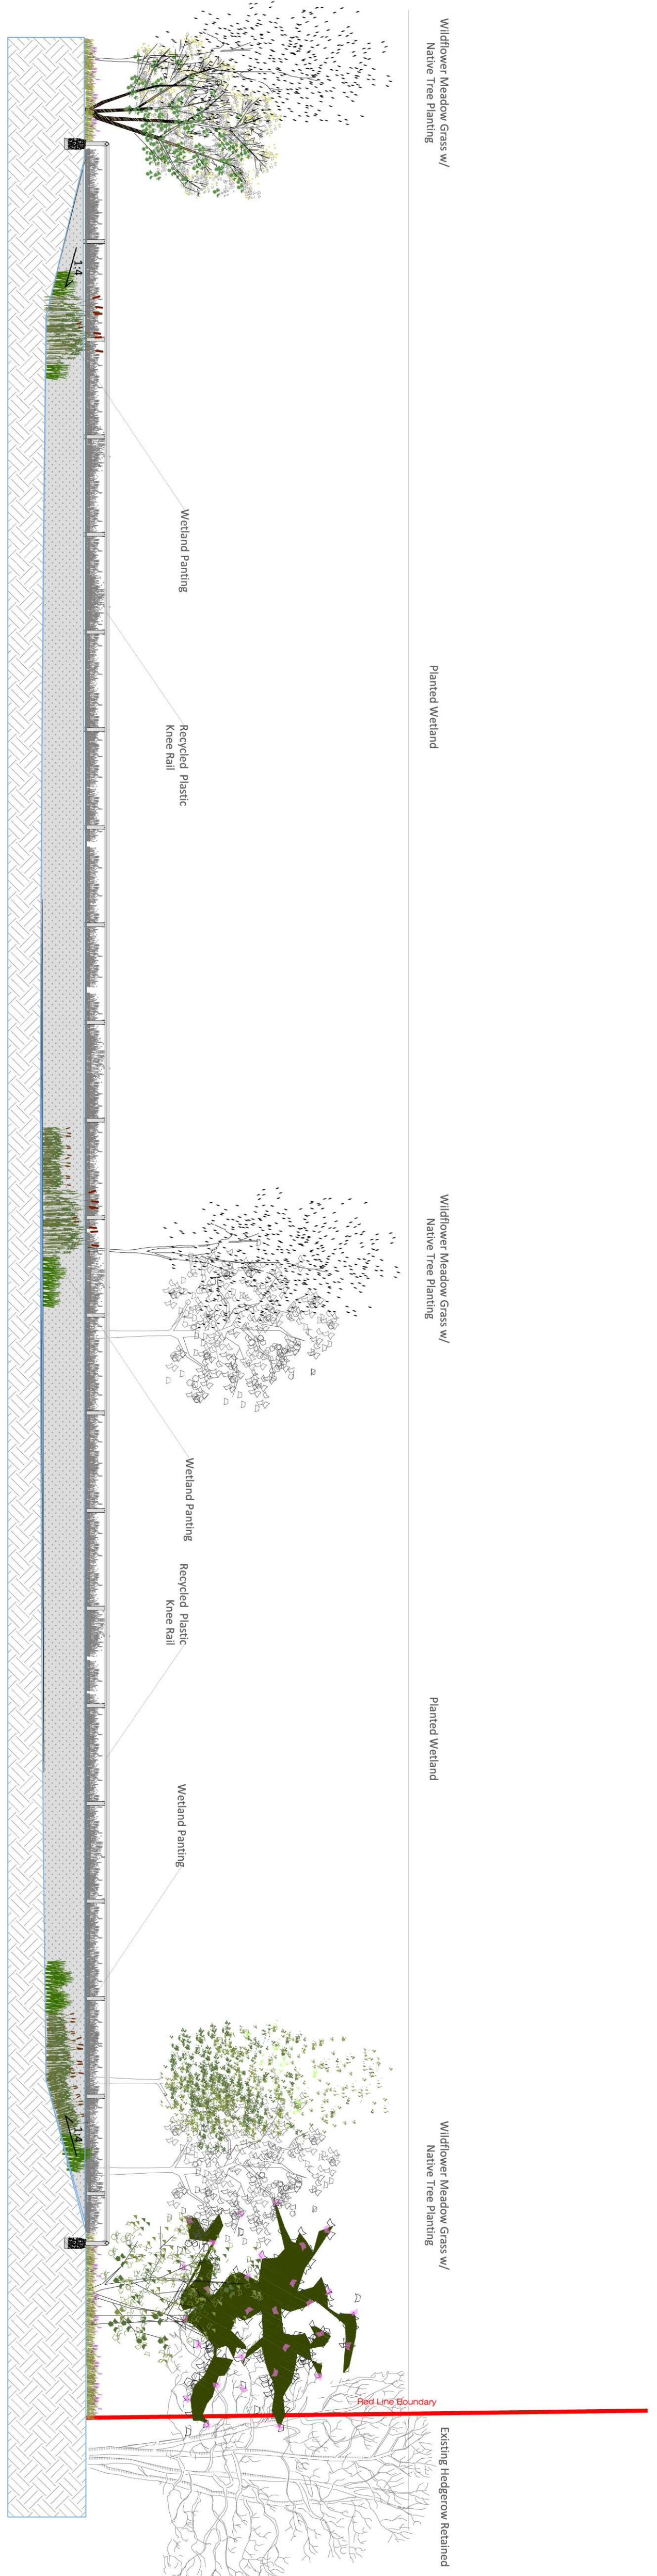

Section C-C: Planted Habitat Wetland
Scale 1:100 @ A0

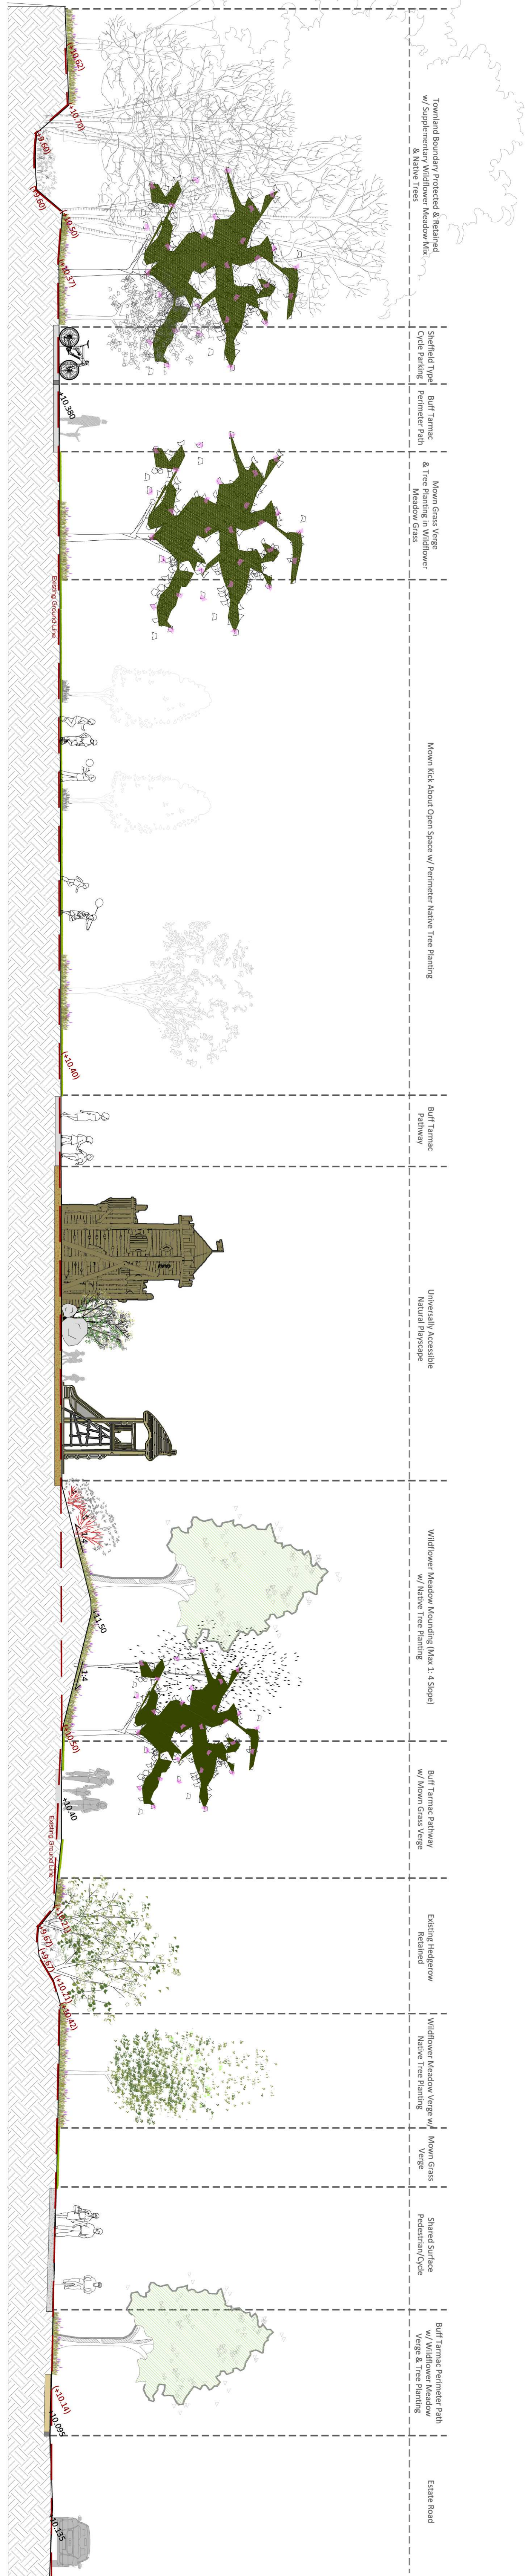

Section D-D: Skylark Park
Scale 1:100 @ A0



Location Plan N.I.T.S.