
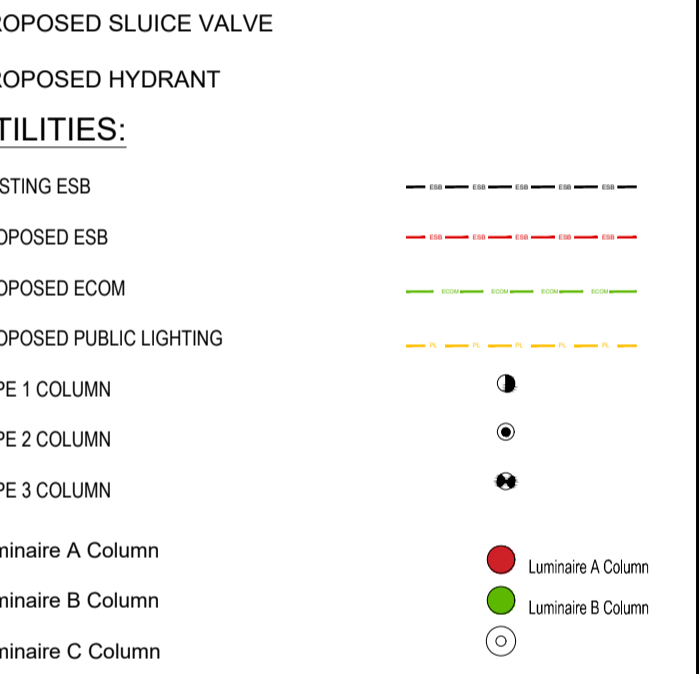
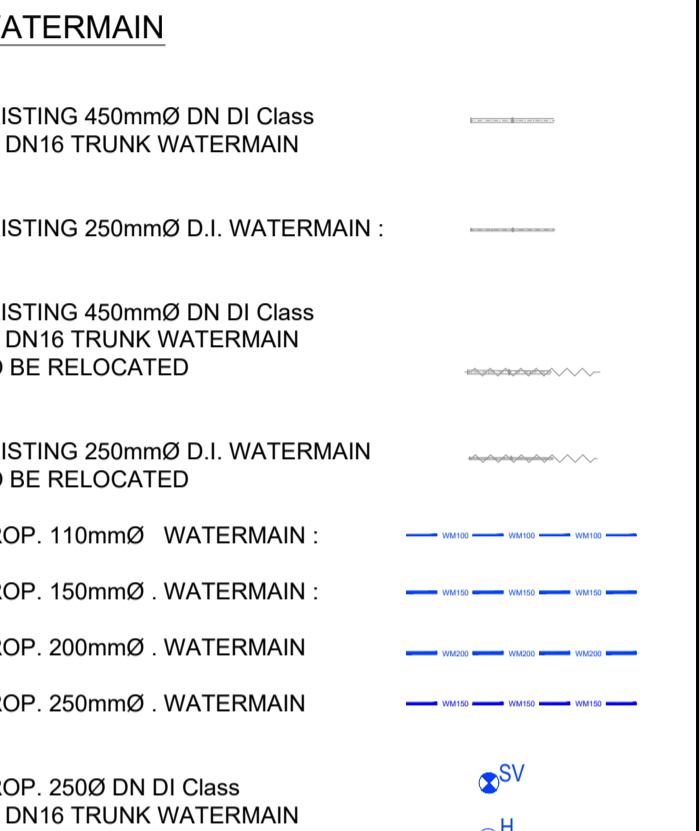


© Copyright
 This drawing and any design here on is the copyright of the Consultants and must not be reproduced without their written consent.
 All drawings remain the property of the Consultants.

- NOTES:
1. Figured dimensions only to be taken from this drawing.
 2. All dimensions to be checked on site.
 3. All levels are in metres O.D. and are related to Ordnance datum at Malin

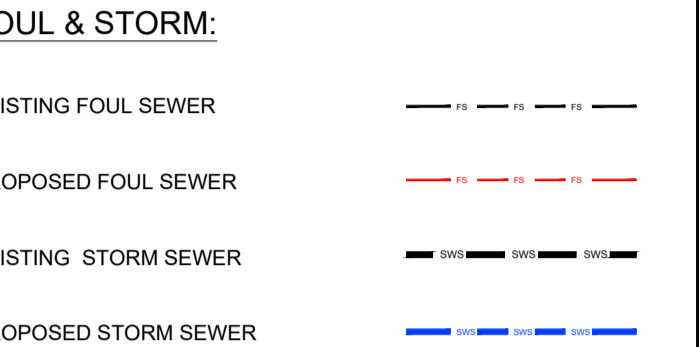

Luminaire Data
 Luminaire A Veelite Tech Series 27w LED Street Optic A10
 Lamp 12 LED 3000K MF 0.72 Luminaire B Veelite Tech Series 27w LED Forward Throw Optic A14 Lamp 12 LED 3000K MF 0.72 Luminaire A Veelite Tech Series 69w LED Street Optic A10 Lamp 32 LED 4000K 700mA MF 0.76

UPDATED LAYOUT ISSUED FOR PLANNING	SW	24.11.21	P05
UPDATED LAYOUT & JAK INPUTS	SW	19.11.21	P04
UPDATED JAK INPUTS	SW	11.05.21	P03
UPDATED JAK INPUTS	SW	30.04.21	P02
INITIAL ISSUE	SW	20.04.21	P01
Description:	Drawn:	Date:	Rev.:

Client: Quintain Developments Ireland Limited

Project: Portmarnock South Phase 1D

Clients Representative:
J. B. Barry and Partners Limited
 Consulting Engineers

Classon House
 Dundrum Business Park
 Dundrum Road
 Dublin 14

Tel: +353 1 485 1400
 email: info@jbbarry.ie
 web: www.jbbarry.ie



Drawn By:	SW	Date:	MARCH 2021
Checked By:	JOB	Approved By:	JOB
Date:	MARCH 2021	Date:	MARCH 2021
Internal Project Ref:	21205	Stage:	PLANNING
		Suit:	S3

Drawing Title: COMBINED SERVICES LAYOUT SHEET 1

Scales: 1:2000 @ A1
 Drawing No.: 21205-JBB-00-XX-DR-C-05001 Rev: P05