


- Notes:**
1. This drawing is not to be scaled. Figured dimensions only to be taken.
 2. The Process type and arrangement shown requires confirmation by outline design.
 3. 38kV Power line passes through the proposed land boundary. It is assumed that the power line to be re-routed around site boundary.
 4. All earthworks shall be at a maximum slope of 1V : 2H.
 5. All tanks shall be covered with GRP clam shell covers.
 6. All drawings to be checked by the Contractor on Site.
 7. Engineer to be informed by the Contractor of any discrepancies before any work commences.
 8. All levels shown relate to Ordnance Survey datum at Malin Head, the geographic coordinate system is to Irish Transverse Mercator (ITM).

- Legend:**
- Proposed Landtake
 - Proposed Incoming Raw Sewage Main
 - Proposed Outgoing Final Effluent Main
 - Proposed Chamber
 - Proposed Tank
 - Proposed Building
 - Proposed Sludge Plant
 - Proposed Handstanding and Plant
 - Proposed Access (within site perimeter)

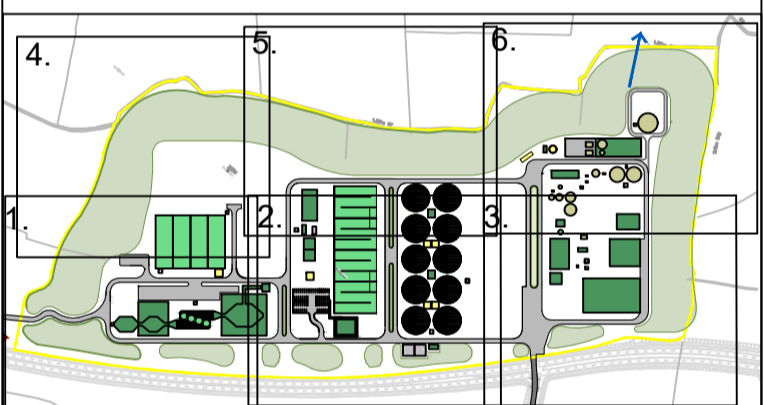

P02	09.10.23	Issued for Planning Remittal	MP	OA
P01	June 2016	Issued for Planning	SM	CO/K
Rev	Date	Description	By	Chkd.



Client:
GREATER DUBLIN DRAINAGE PROJECT

Project:
REGIONAL WwTP PLAN ASP OPTION (6 of 6)

Scale @ A1 (DO NOT SCALE): 1:500 @ A1
 Prepared by: S.Murphy Checked: C.O'Keefe Date: 21-12-2017
 Project Manager: Jillian Bolton
 Jacobs Number: 32102902
 Drawing Status: Issued for Planning Remittal



This drawing is not to be used in whole or part other than for the intended purpose & project as defined on this drawing. Refer to the contract for full terms and conditions.
 Drawing No.: 32102902-2126 Revision: P02