




1 TYPE 3B L00 - TYPICAL UNIT
1 : 100

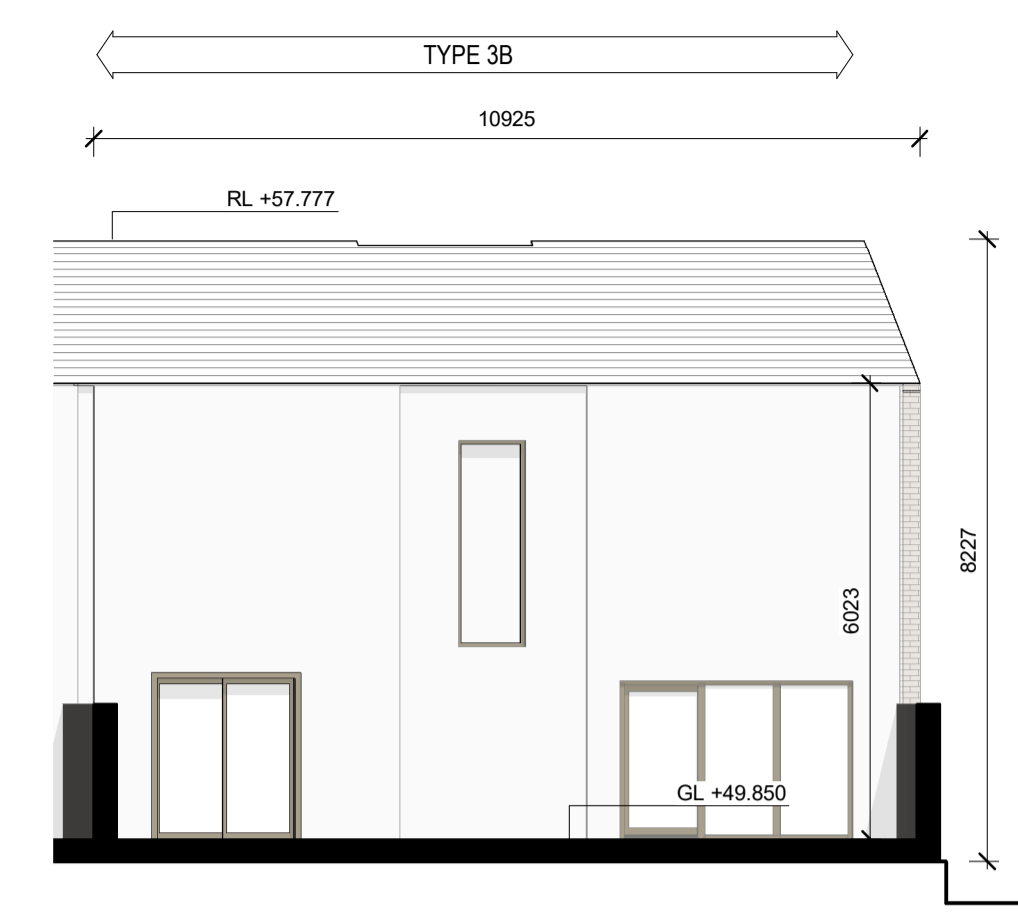

4 EAST ELEVATION - 3B - TYPICAL UNIT
1 : 100

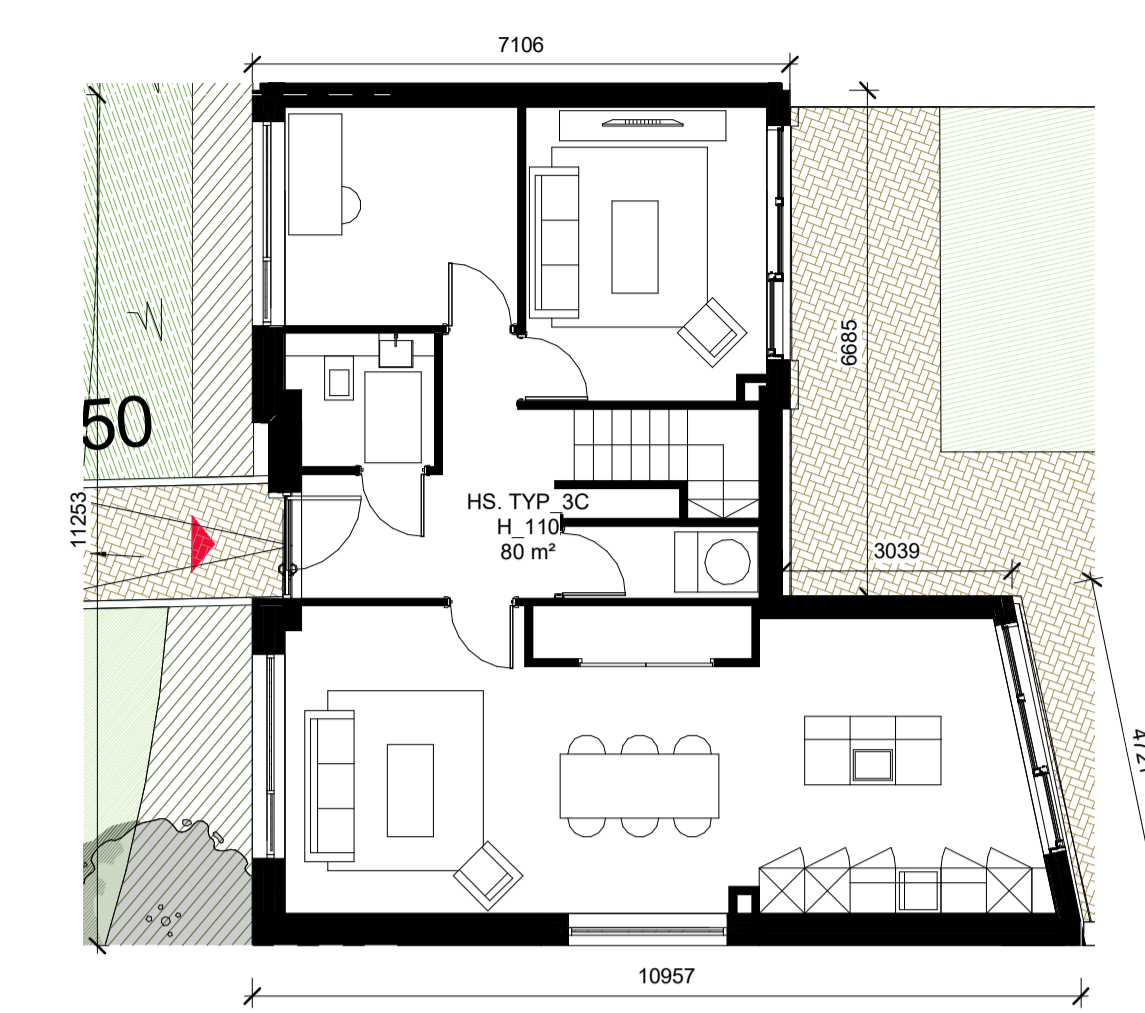


7 TYPE 3C L00
1 : 100

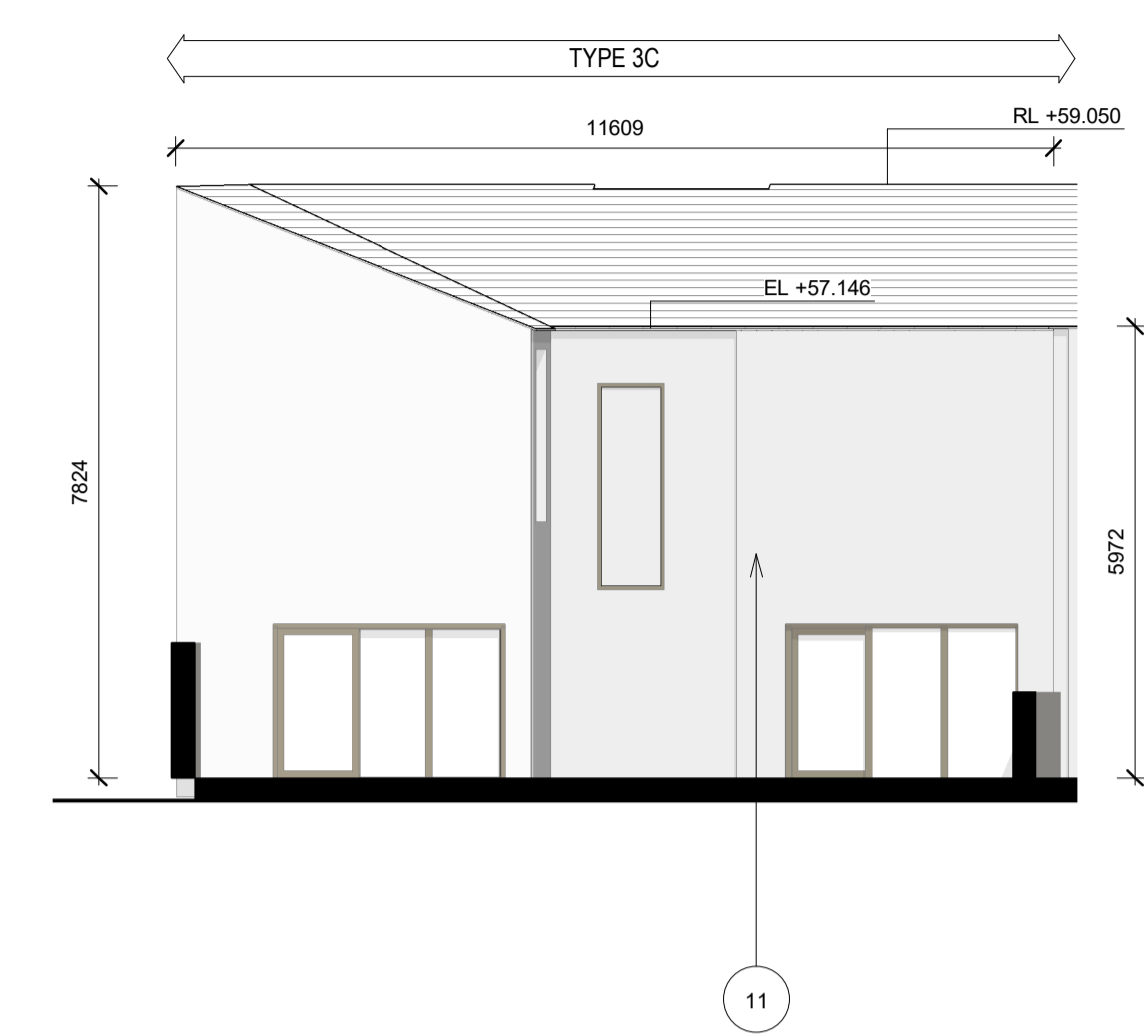

10 EAST ELEVATION - 3C
1 : 100

Refer to drawings Housing Quality Assessment for further information on housing layouts.


Refer to General Arrangements submitted within application for dimensions, spot elevations & sections across terrace of housing units.

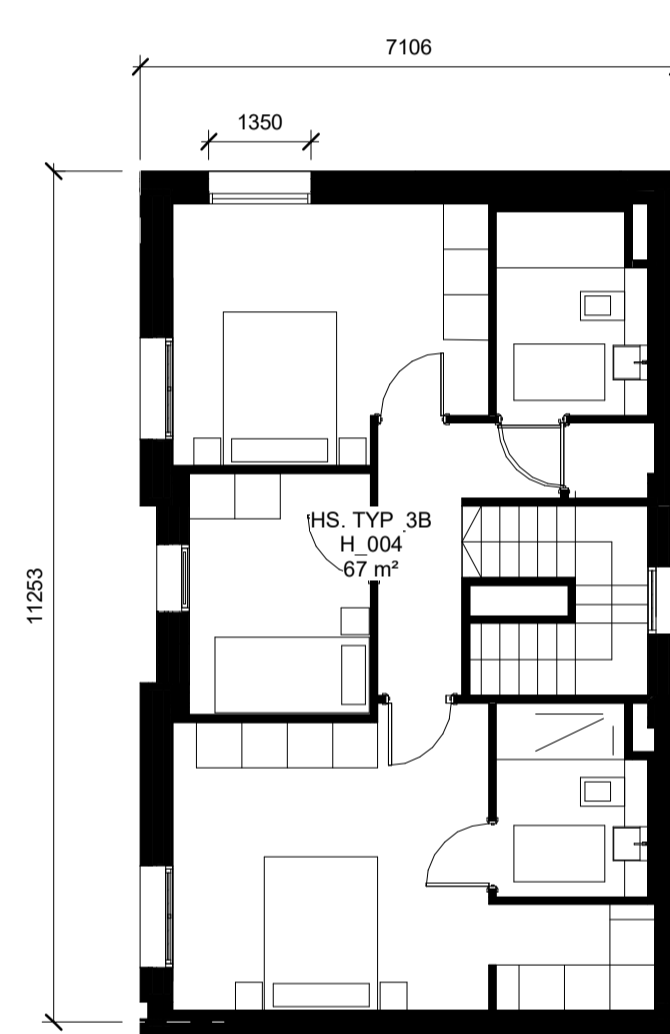


2 TYPE 3B L01 - TYPICAL UNIT
1 : 100



5 WEST ELEVATION - 3B - TYPICAL UNIT
1 : 100

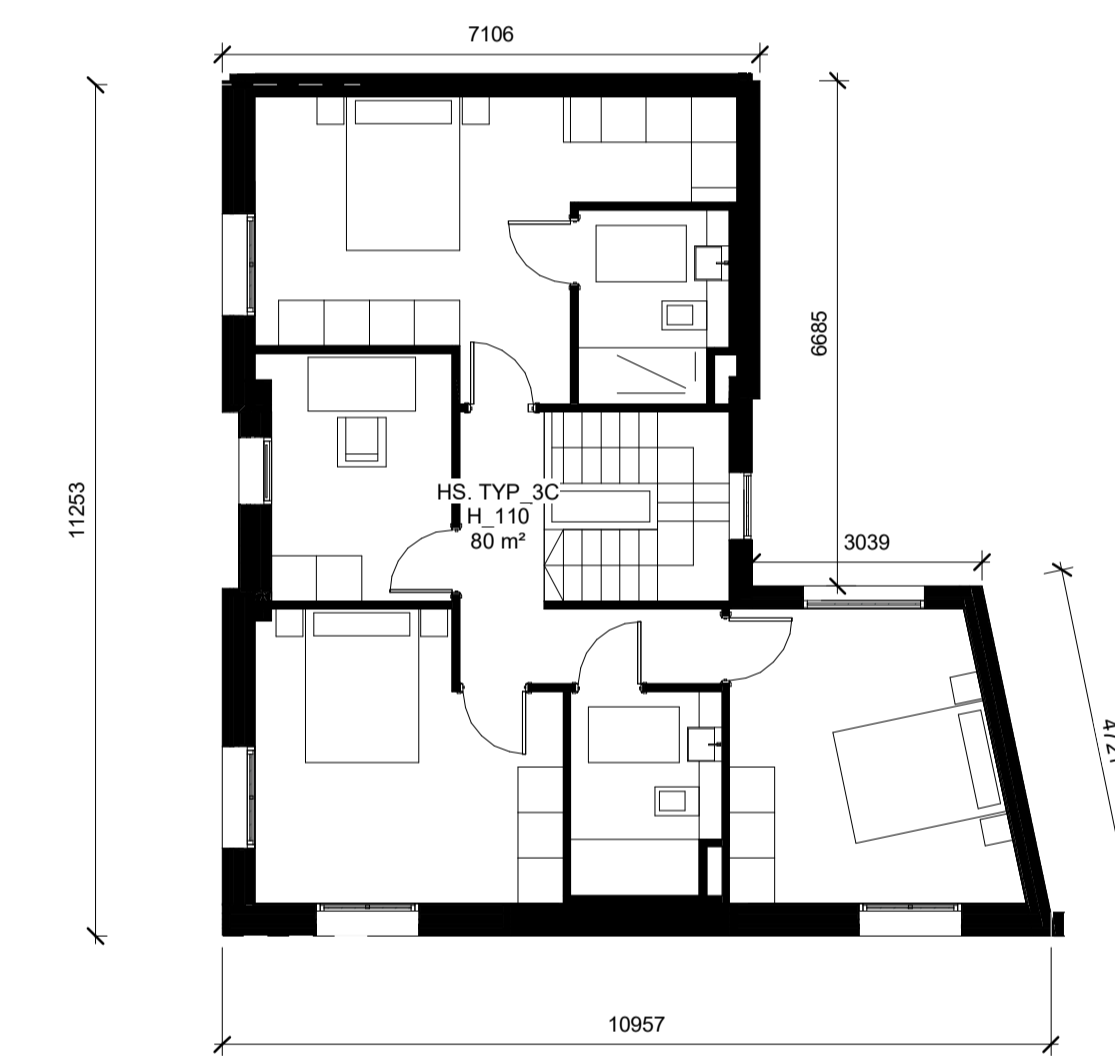

8 TYPE 3C L01
1 : 100

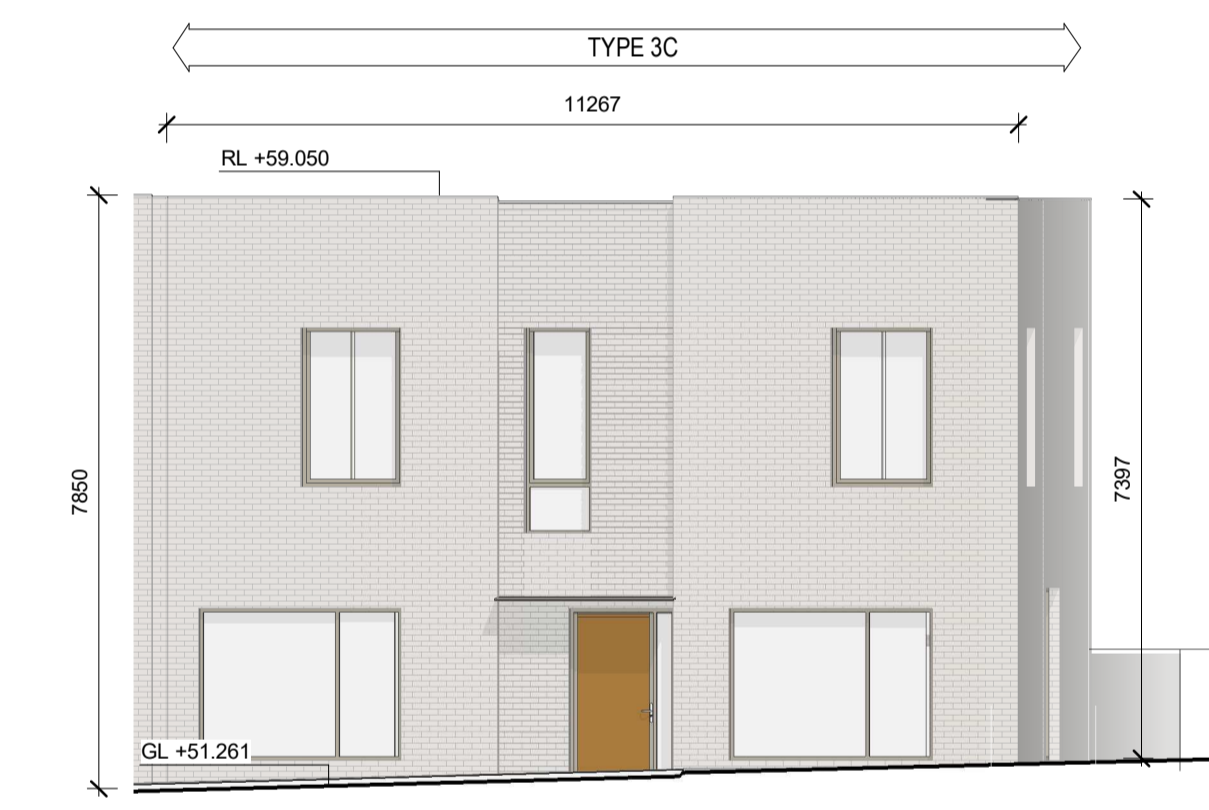

11 WEST ELEVATION - 3C
1 : 100

MATERIAL LEGEND

1. Selected Buff Coloured Brick Outer Leaf
2. Selected Buff Coloured Brick Outer Leaf to Textured Coursing
3. Selected Dark Coloured Outer Leaf
4. Selected Dark Coloured Brick Outer Leaf to Textured Coursing
5. Vertically Ribbed Aluminium Cladding in Selected Powder Coated Colour
6. Aluminium Cladding in Selected Powder Coated Colour
7. Aluminium Framed Door and Window System with Integrated Ventilation Grille in Selected Powder Coated Colour
8. Aluminium Framed Window System in Selected Powder Coated Colour
9. Pre-fabricated Balcony with Selected Aluminium Powder Coated Facia and Balustrade
10. Aluminium Framed Winter Garden Glazing System in Selected Powder Coated Colour
11. Plaster Render Finish in Selected Colour
12. Aluminium Capping in Selected Powder Coated Colour
13. Recessed Cladding in Selected Bronze Coloured Aluminium
14. Cladding Panels in Selected Bronze Coloured Aluminium
15. Retractable Awning within Recessed Bronze Coloured Cladding
16. Aluminium clad canopy in selected powder coated colour
17. Aluminium framed ventilation louvre in selected powder coated colour
18. Obscured Glass Privacy Screen
19. Obscured Glazing

REV	DATE	DESCRIPTION	CHK	DRN
P2	DEC. 2021	ISSUED FOR PLANNING		HJL
P1	FEB 2021	ISSUED FOR PRE-PLANNING	SA & BG	AS

ISSUED FOR PLANNING APPROVAL

CLIENT
Cornel Living


PROJECT
Cornelscourt Residential Development, Dublin 18

DRAWING
GA PLANS - HOUSING UNITS


PROJECT NUMBER	DATE	STATUS CODE	DRAWING NUMBER	REVISION
950558	11/16/21	A1	COR-HJL-HS-ZZ-DR-A-1061	P2

Henry J Lyons


Architecture + Interiors henryjlyons.com +353 1 888 3333 info@henryjlyons.com 51-54 Pearse Street Dublin D02 KA66

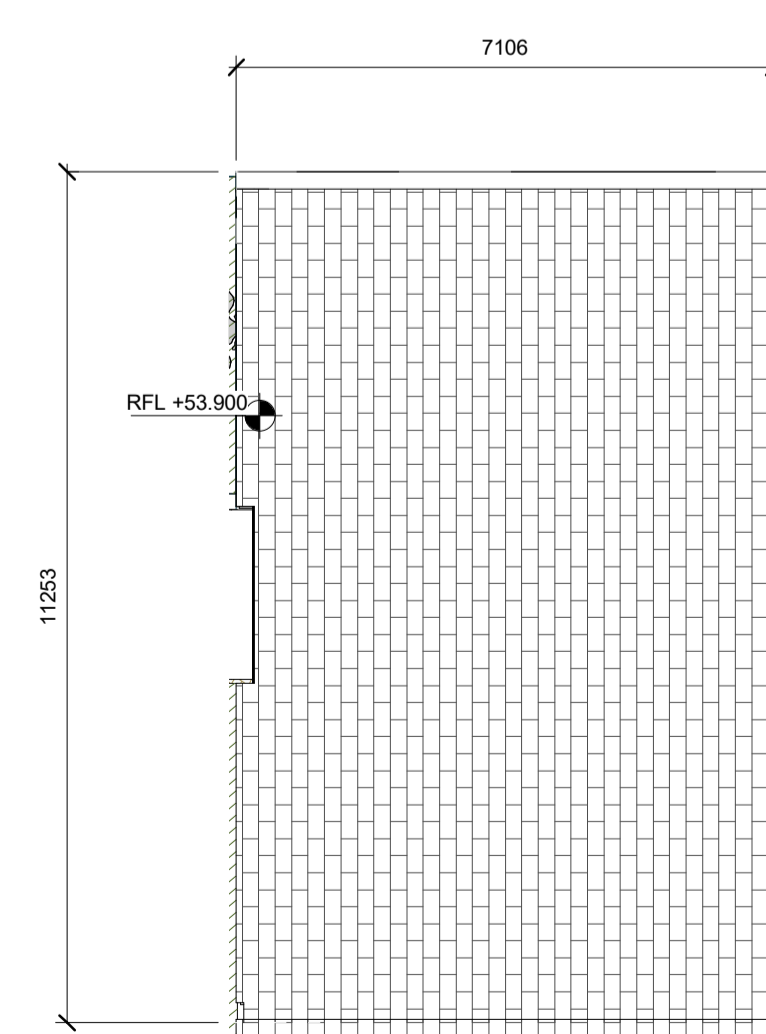


3 TYPE 3B ROOF PLAN - TYPICAL UNIT
1 : 100

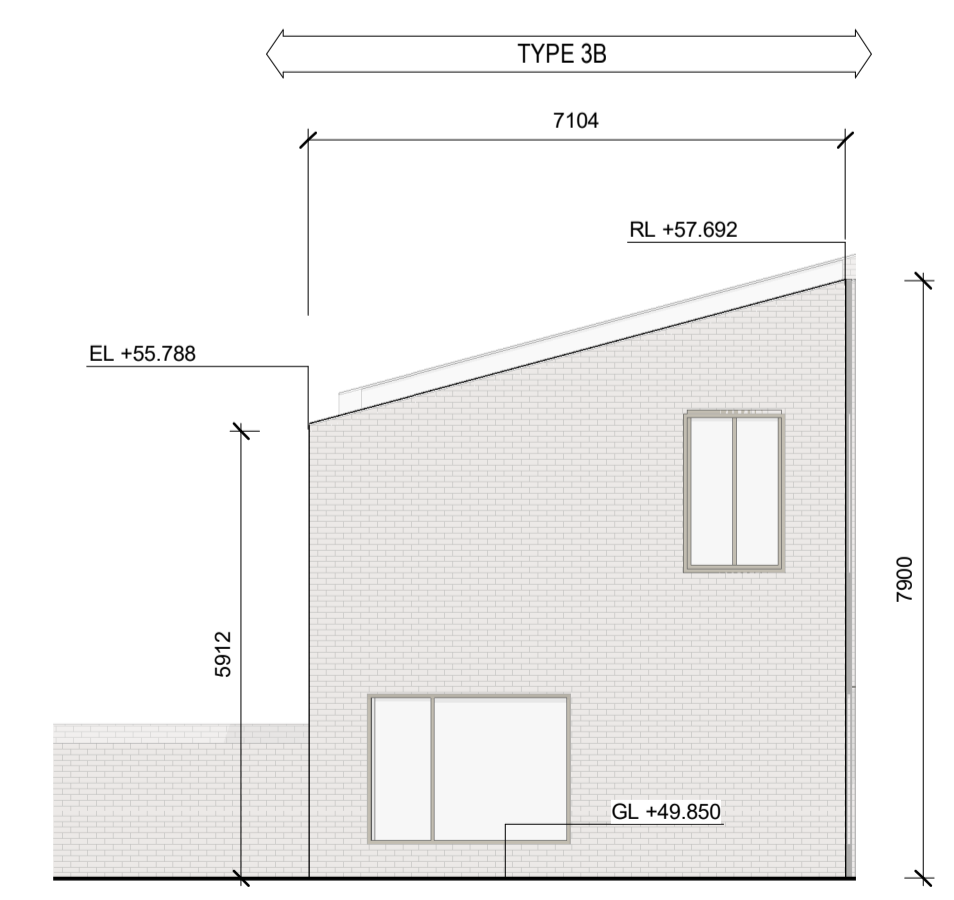

6 NORTH ELEVATION - 3B - GABLE UNIT
1 : 100

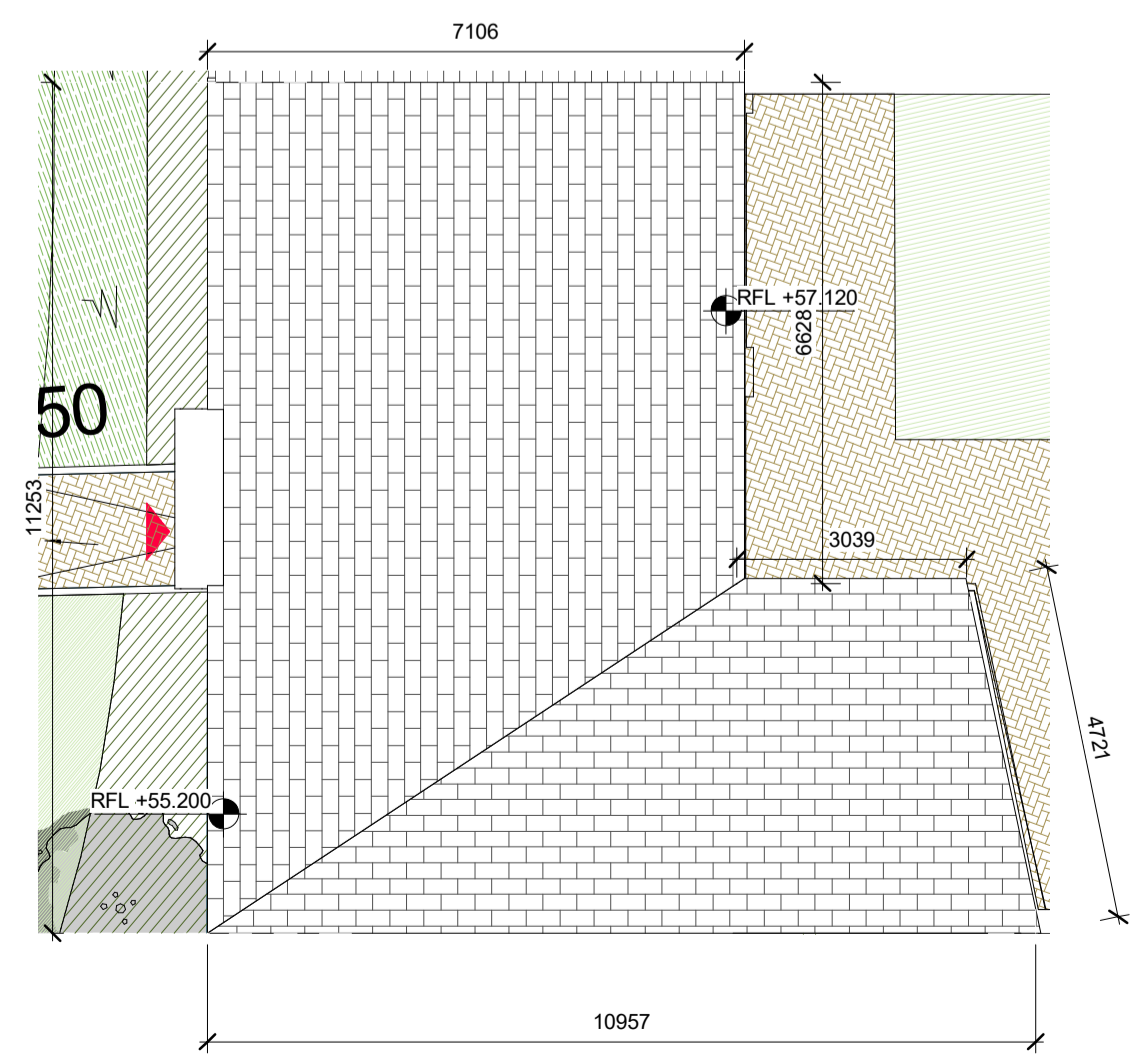

9 TYPE 3C ROOF PLAN
1 : 100

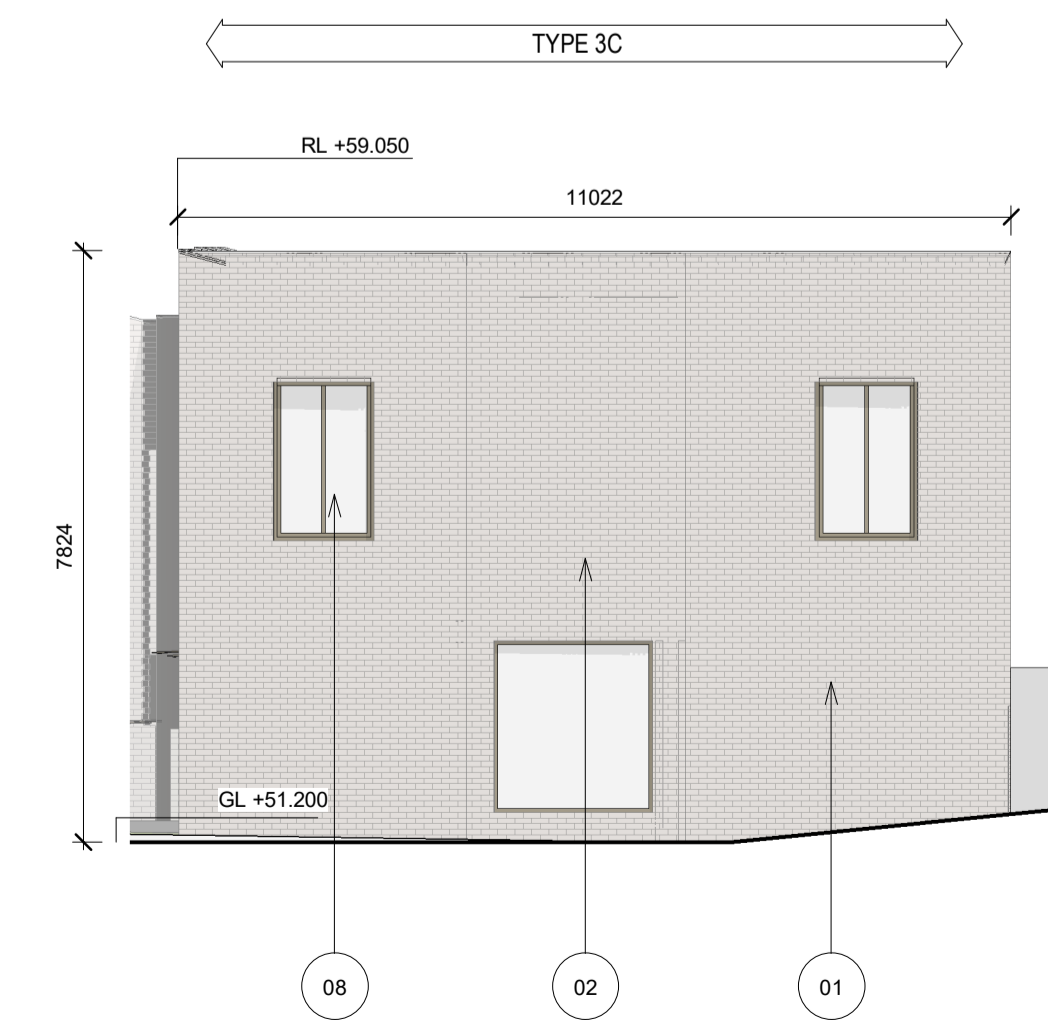

12 SOUTH ELEVATION - 3C
1 : 100