


1 SECTION BUILDING B & D
1 : 200

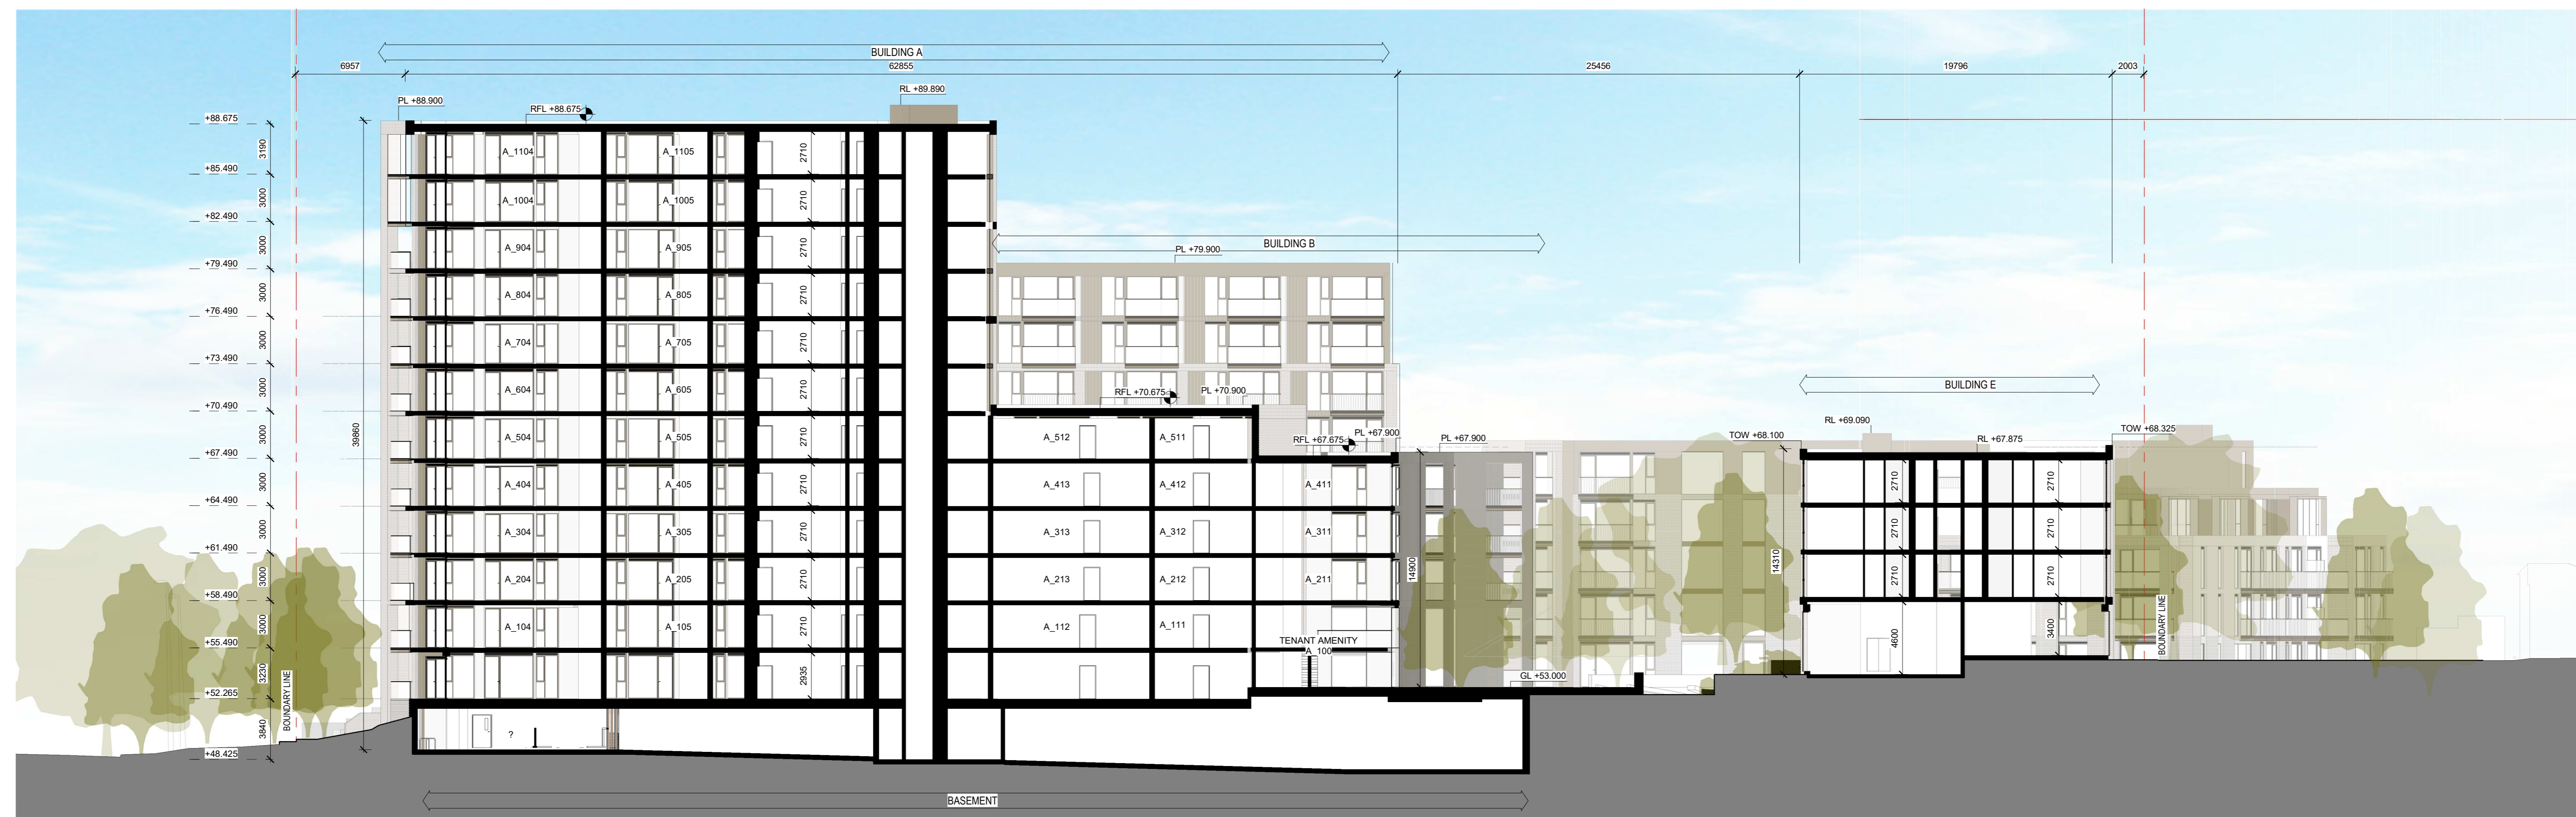

2 SECTION BUILDING A & E
1 : 200

MATERIAL LEGEND

- 1 Selected Buff Coloured Brick Outer Leaf
- 2 Selected Buff Coloured Brick Outer Leaf to Textured Coursing
- 3 Selected Dark Coloured Outer Leaf
- 4 Selected Dark Coloured Brick Outer Leaf to Textured Coursing
- 5 Vertically Ribbed Aluminium Cladding in Selected Powder Coated Colour
- 6 Aluminium Cladding in Selected Powder Coated Colour
- 7 Aluminium Framed Door and Window System with Integrated Ventilation Grills in Selected Powder Coated Colour
- 8 Aluminium Framed Window System in Selected Powder Coated Colour
- 9 2nd Floor Facaded Balcony with Selected Aluminium Powder Coated Fences and Balustrade
- 10 Aluminium Framed Winter Garden Glazing System in Selected Powder Coated Colour
- 11 Flange Recessed Finish in Selected Colour
- 12 Aluminium Cladding in Selected Powder Coated Colour
- 13 Recessed Cladding in Selected Bronze Coloured Aluminium
- 14 Cladding Panels in Selected Bronze Coloured Aluminium
- 15 Recessed Cladding in Selected Bronze Coloured Aluminium
- 16 Aluminium Gull Grate in Selected Powder Coated Colour
- 17 Aluminium framed ventilation louvre in selected powder coated colour
- 18 Obscured Glass Privacy Screen
- 19 Obscured Glazing

REV	DATE	DESCRIPTION	CHK	DRN
P2	DEC 2021	ISSUED FOR PLANNING	HAL	
P1	JUL 2021	ISSUED FOR PRE-PLANNING	SA	AG

ISSUED FOR PLANNING APPROVAL

CLIENT
Cornel Living

PROJECT
Cornelscourt Residential Development, Dublin 18

DRAWING
GA SECTION - BUILDING A AND B

PROJECT NUMBER	DATE
50058	19/02/20

SCALE @:	DRAWN/CHECKED:
As indicated	MOCCO/SABG

STATUS CODE	DRAWING NUMBER	REVISION
A1	COR-HL-SW-ZZ-DR-A-3002	P2

Henry J Lyons