


1 SECTION 1 - BUILDING D  
 1 : 200

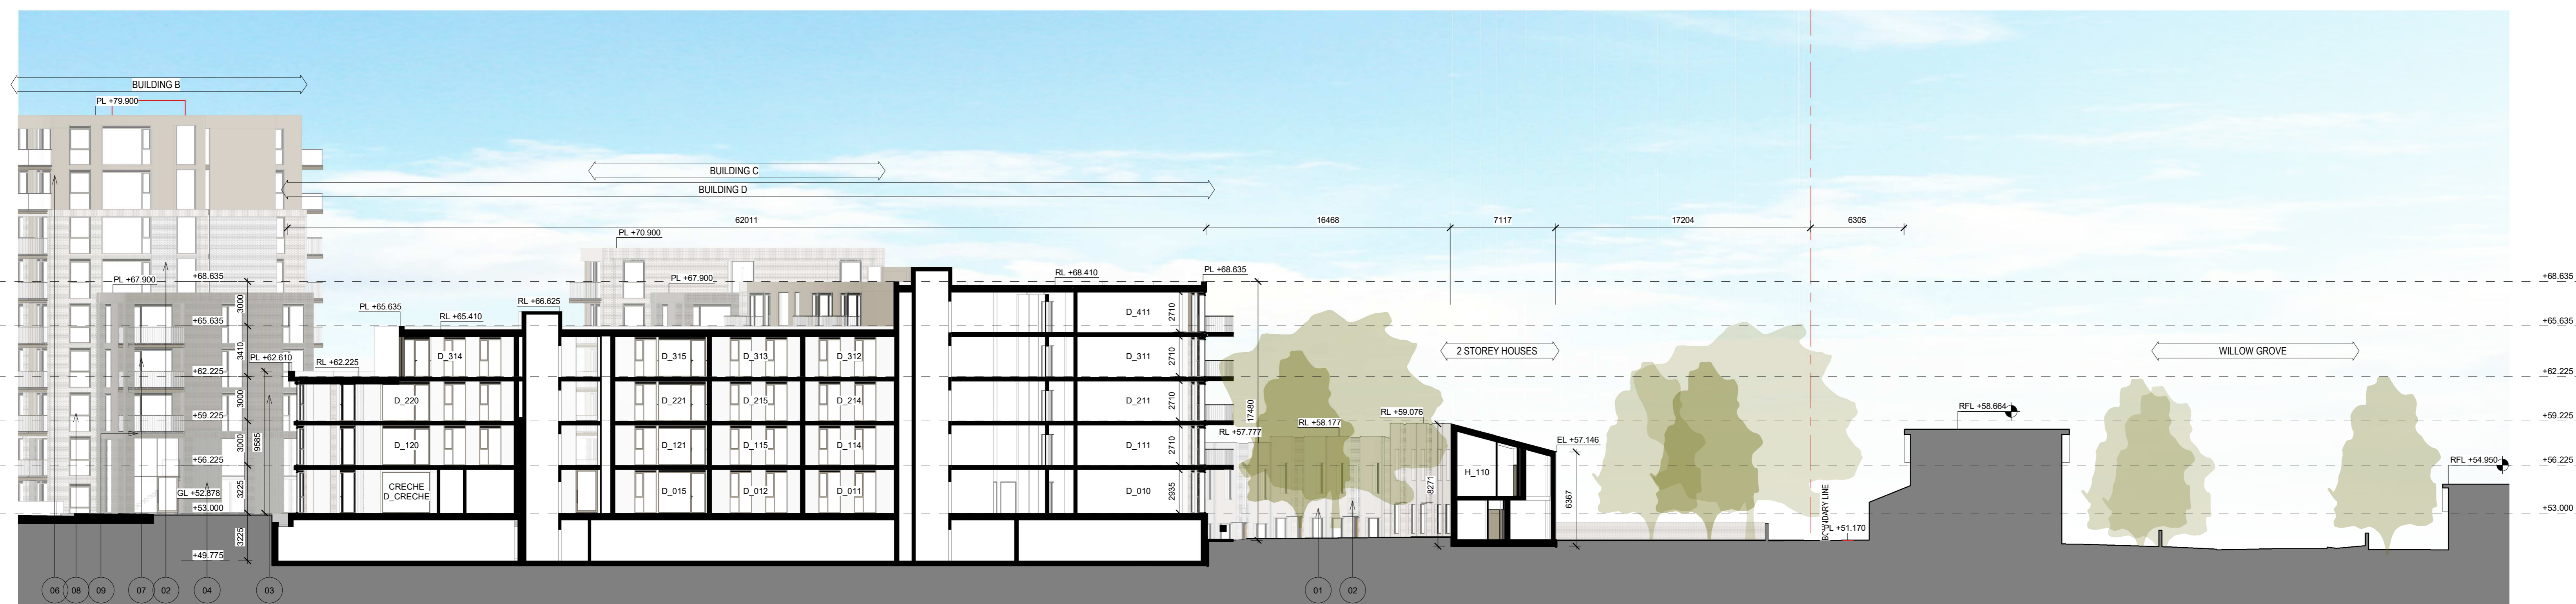

2 SECTION 2 - BUILDING D  
 1 : 200

**MATERIAL LEGEND**

- 1 Selected Buff Coloured Brick Outer Leaf
- 2 Selected Buff Coloured Brick Outer Leaf to Textured Coursing
- 3 Selected Dark Coloured Outer Leaf
- 4 Selected Dark Coloured Brick Outer Leaf to Textured Coursing
- 5 Vertically Ribbed Aluminum Cladding in Selected Powder Coated Colour
- 6 Aluminum Cladding in Selected Powder Coated Colour
- 7 Aluminum Framed Door and Window System with Integrated Ventilation Grille in Selected Powder Coated Colour
- 8 Aluminum Framed Window System in Selected Powder Coated Colour
- 9 2nd Floor Balcony with Selected Aluminum Powder Coated Fencing and Balustrade
- 10 Aluminum Framed Winter Garden Glazing System in Selected Powder Coated Colour
- 11 Flange Finish in Selected Colour
- 12 Aluminum Cladding in Selected Powder Coated Colour
- 13 Recessed Cladding in Selected Bronze Coloured Aluminum
- 14 Cladding Panels in Selected Bronze Coloured Aluminum
- 15 Horizontal Sliding in Selected Bronze Coloured Aluminum
- 16 Aluminum cladding in selected powder coated colour
- 17 Aluminum framed ventilation louvre in selected powder coated colour
- 18 Obscured Glass Privacy Screens
- 19 Obscured Glazing

REV	DATE	DESCRIPTION	CHK	DRN
P2	DEC 2021	ISSUED FOR PLANNING		HAL
P1	JUL 2021	ISSUED FOR REL PLANNING	SA	AG
			BG	

STATUS CODE DESCRIPTION  
**ISSUED FOR PLANNING APPROVAL**

CLIENT  
**Cornel Living**

PROJECT  
**Cornelscourt Residential Development, Dublin 18**

DRAWING  
**GA SECTION - BUILDING D**

PROJECT NUMBER: 50558 DATE: 19/2020

SCALE @ A0: As indicated DRAWN/CHECKED: MOCO/SABG

STATUS CODE: A1 DRAWING NUMBER: COR-HL-SW-ZZ-DR-A-3004 REVISION: P2

**Henry J Lyons**

Architecture + Interiors henryjlyons.com +353 1 888 3333 info@henryjlyons.com 51-54 Parnell Street Dublin D02 X466