



DISCLAIMER
 1. This drawing is the property of Carmo & Partners Ltd.
 2. It shall not be copied or reproduced without written consent.
 3. Do not scale from this drawing.
 4. Check all dimensions on the site before setting out.

Site Boundary	Red line
PROPOSED INTERNAL BOUNDARY TREATMENT




PROPOSED SOFT LANDSCAPE


PROPOSED HARD LANDSCAPE


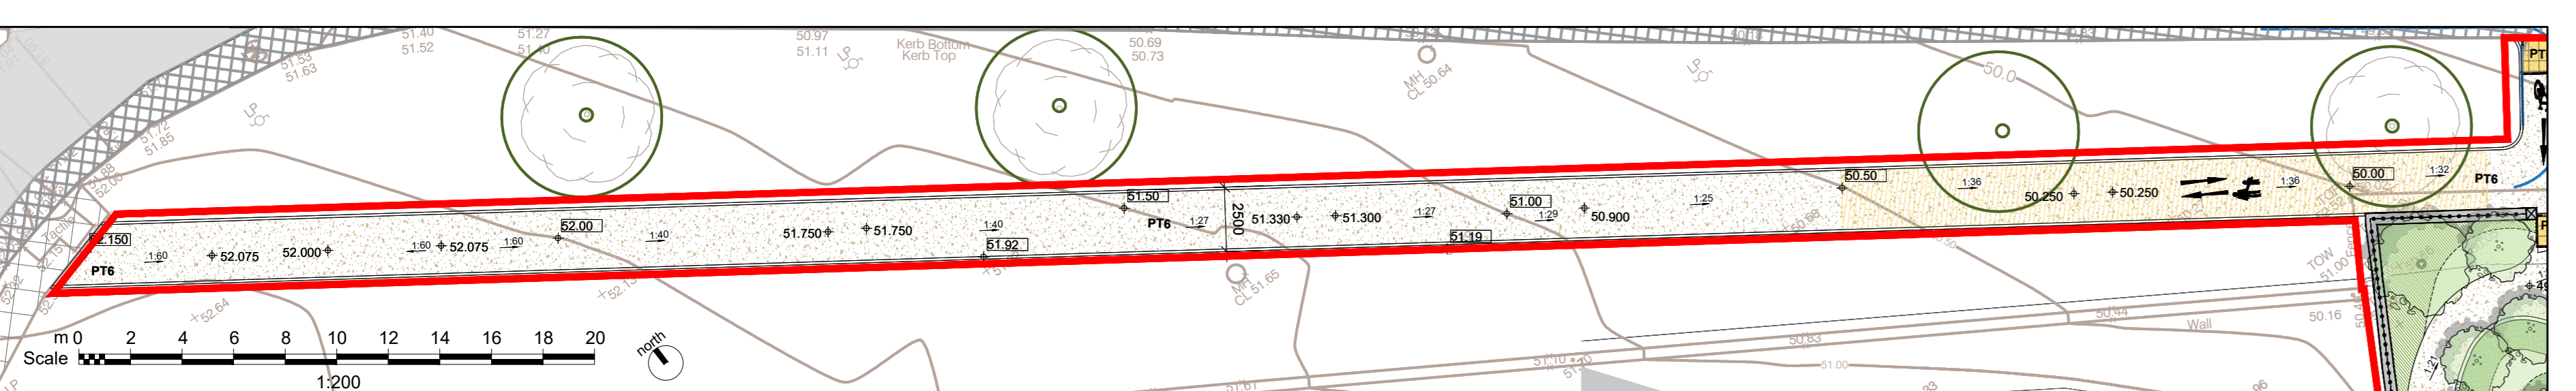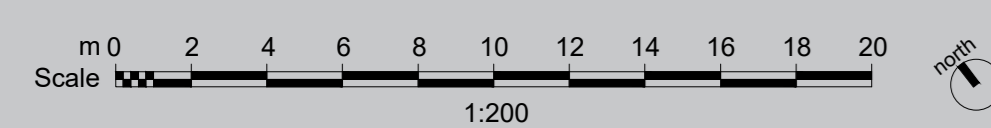

Client
 CORNEL LIVING LIMITED
 Project
 CORNELSCOURT RESIDENTIAL DEVELOPMENT, DUBLIN 18.

Drawing
 LANDSCAPE LOWER LEVEL GENERAL ARRANGEMENT PLAN

Scale
 1:200@A0

Drawing No.
 C0126 L099

Scale
 1:200@A0

Checked By
 MM

Drawn By
 GB

Date
 25.11.21

Revision
 P1

Purpose of Issue
 P

Legend
 D = design information / P = planting / J = tender / C = construction / B = as built

Company Information

Issue Date
 25.11.2021

Issue No
 11.03.2021

Issue By
 [Signature]






















