



DISCLAIMER

- This drawing is the property of Camco & Partners Ltd
- It must not be copied or reproduced without written consent.
- Do not scale from this drawing.
- Check all dimensions on site before setting out.

KEY

- Site Boundary
- PROPOSED HARD LANDSCAPE
 - Paving Type 1: Paving To match CLR requirement
 - Product: Granite flagstones
 - Size: 300x300x20mm
 - Substrate: 100mm 10/10mm 5/5mm stone bed or grey
- Paving Type 2A: Paving To match CLR requirement
- Product: Granite flagstones
- Size: 300x300x20mm
- Substrate: 100mm 10/10mm 5/5mm stone bed or grey



PROPOSED INTERNAL BOUNDARY TREATMENT

- Boundary Type 1: Internal boundary treatment
- Product: Granite flagstones
- Size: 300x300x20mm
- Substrate: 100mm 10/10mm 5/5mm stone bed or grey

GATES

- Gate Type 1: Gate with gate
- Gate Type 2: Gate with gate
- Gate Type 3: Gate with gate

Refer view port bottom left of page

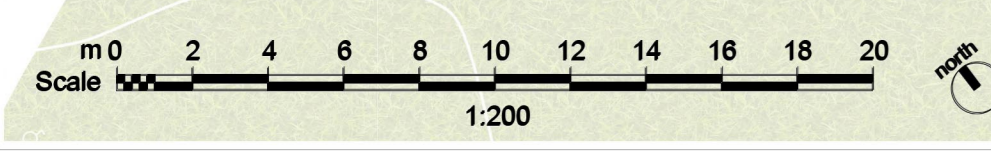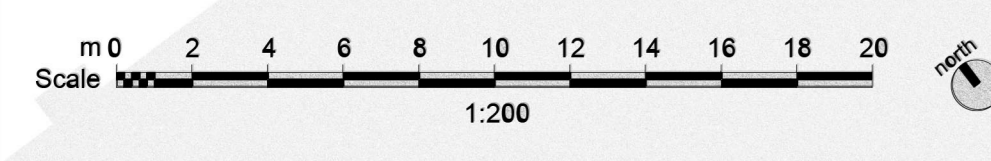

P1 Issued for Planning Application	GB 25.11.2021
GB Issued for P10-planning	GB 11.03.2021
rev / details	by / date

Camco & Partners Ltd.
 Cargo Works, ET 5,04
 1-2 Harcourt, Waterloo,
 London, SE1 8SG
 Company Registered No: 8756613

Client: **CORNEL LIVING LIMITED**
 Project: **CORNELCOURT RESIDENTIAL DEVELOPMENT, DUBLIN 18.**

Drawing: **ILLUSTRATIVE LANDSCAPE MASTERPLAN LOWER GROUND**
 Scale: **1:200@A0**

Checked By: MM	Drawn By: GB
Date: 25.11.21	Revision: P1

Purpose of Issue:
P
 D = design information / P = planning / T = tender / C = construction / B = as built
 Drawing sheet size - A0 © Camco & Partners