




1 Landscape Elevation- Proposed controlled gate during the nighttime  
scale 1:20@A0

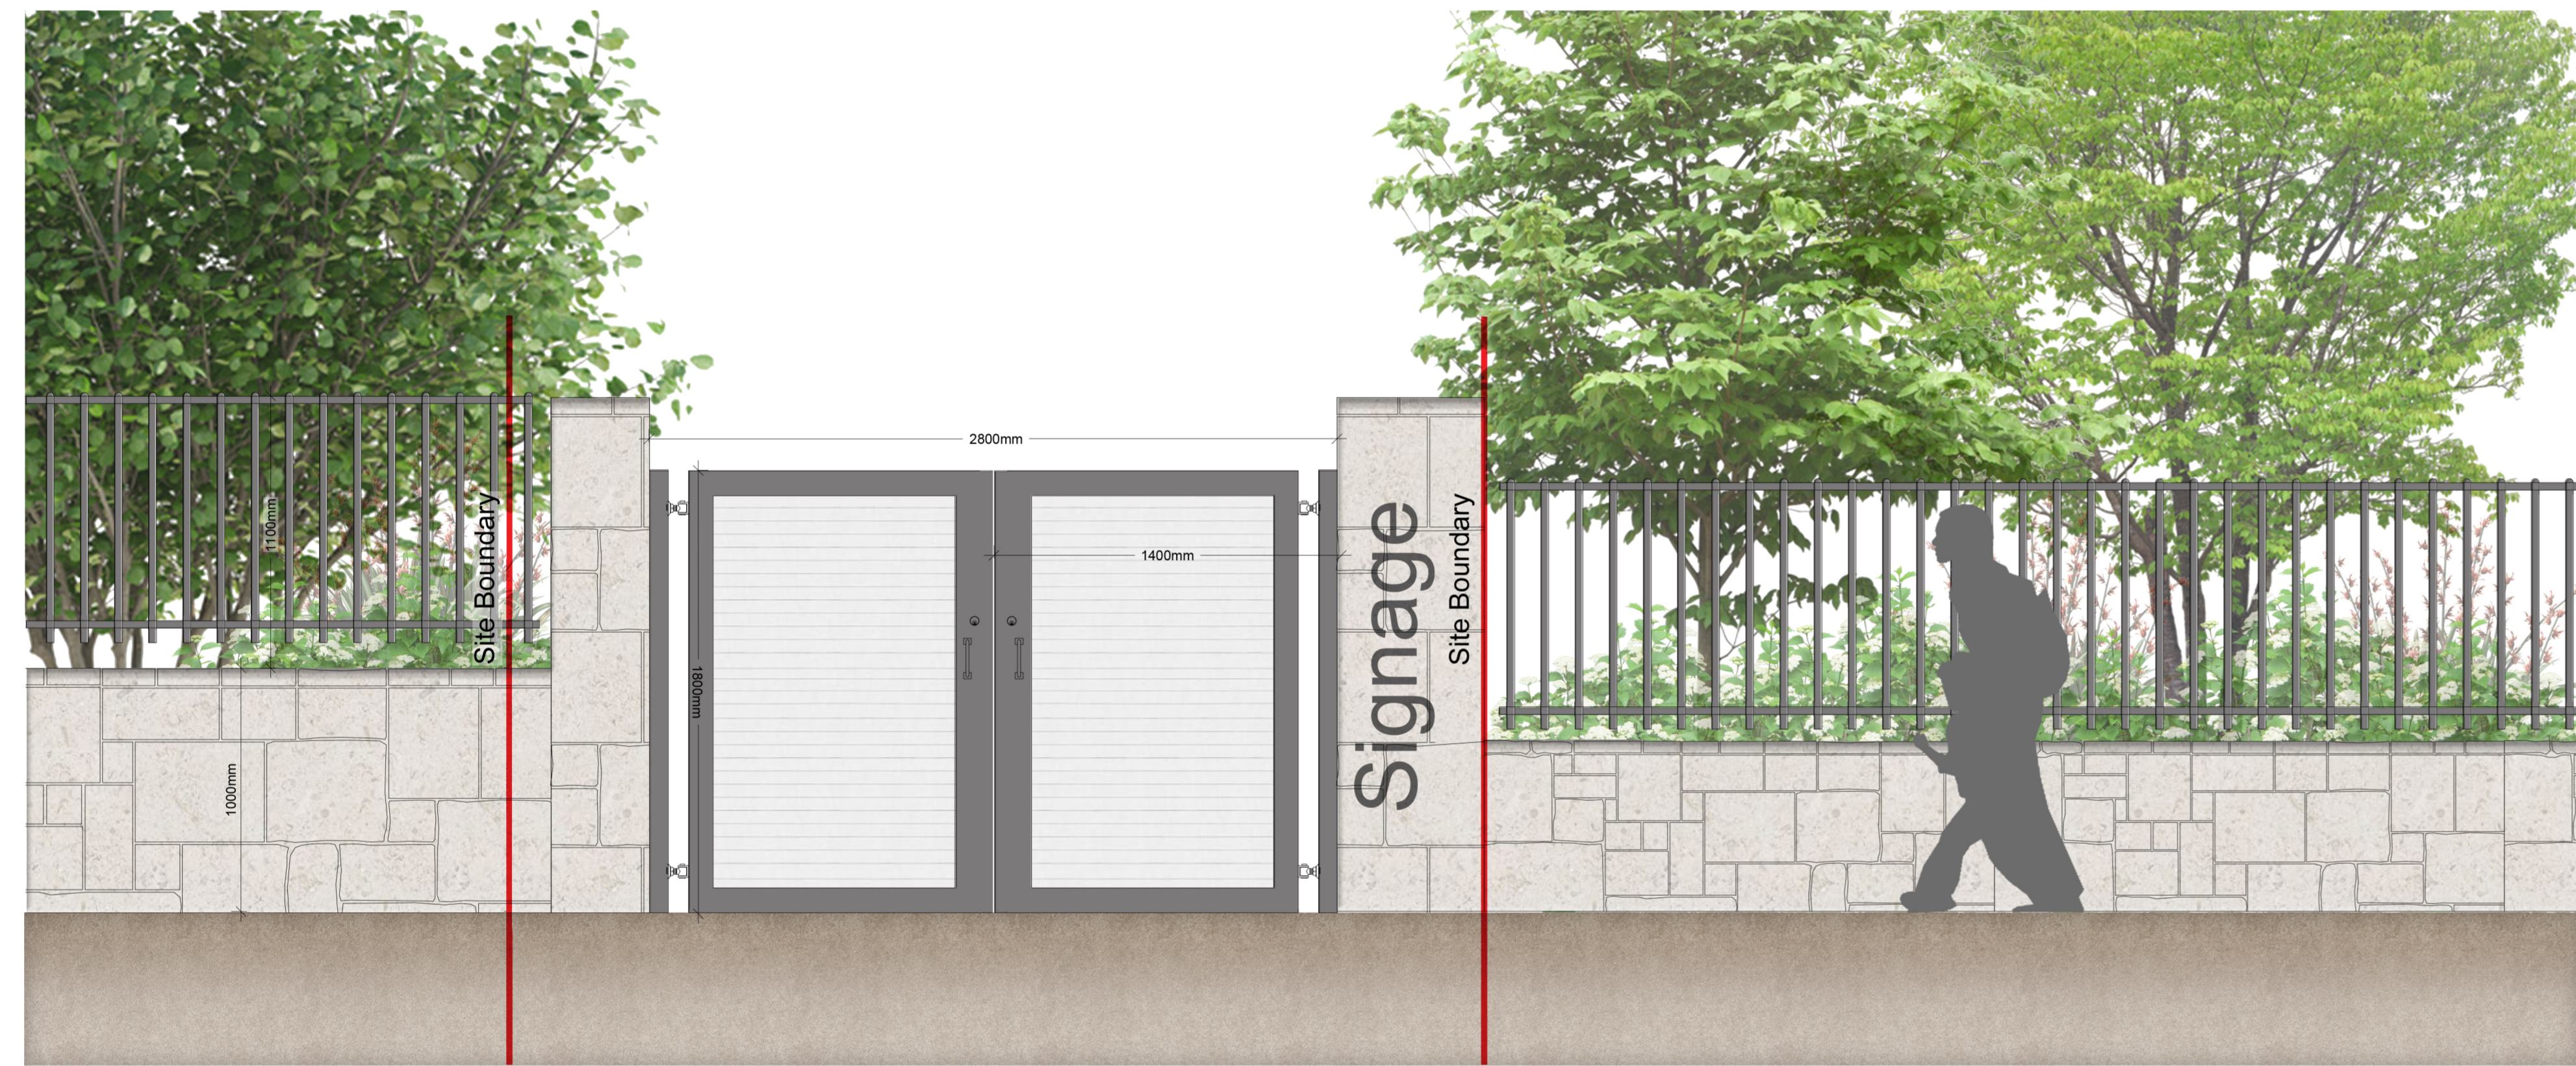


2 Landscape Elevation- Proposed access from N11, showing the closed controlled gate during the nighttime  
scale 1:20@A0

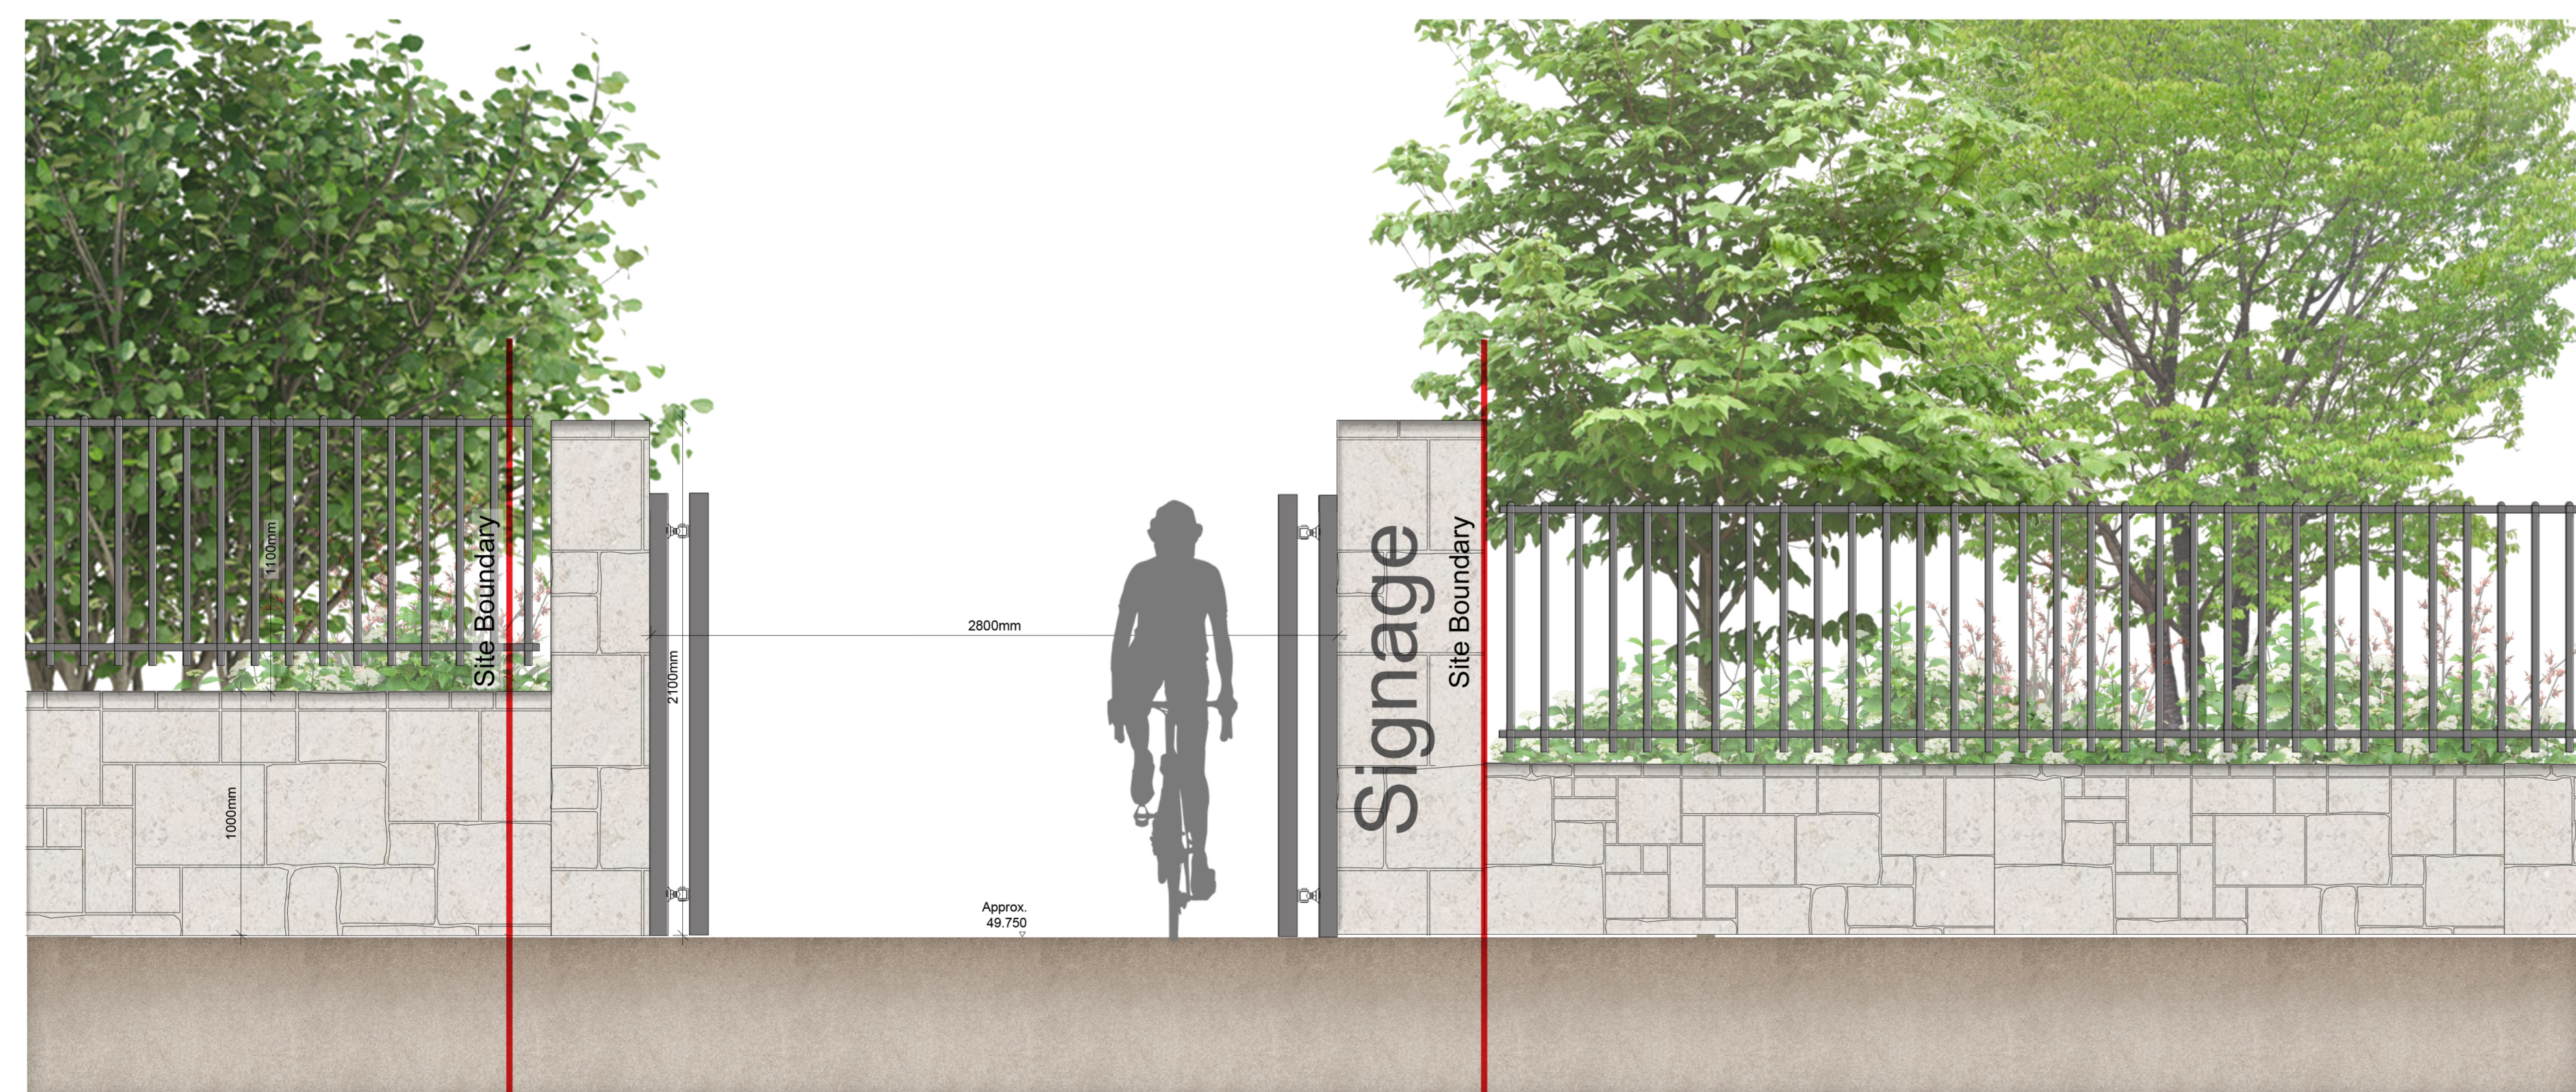

3 Landscape Elevation- Proposed access from N11  
scale 1:20@A1

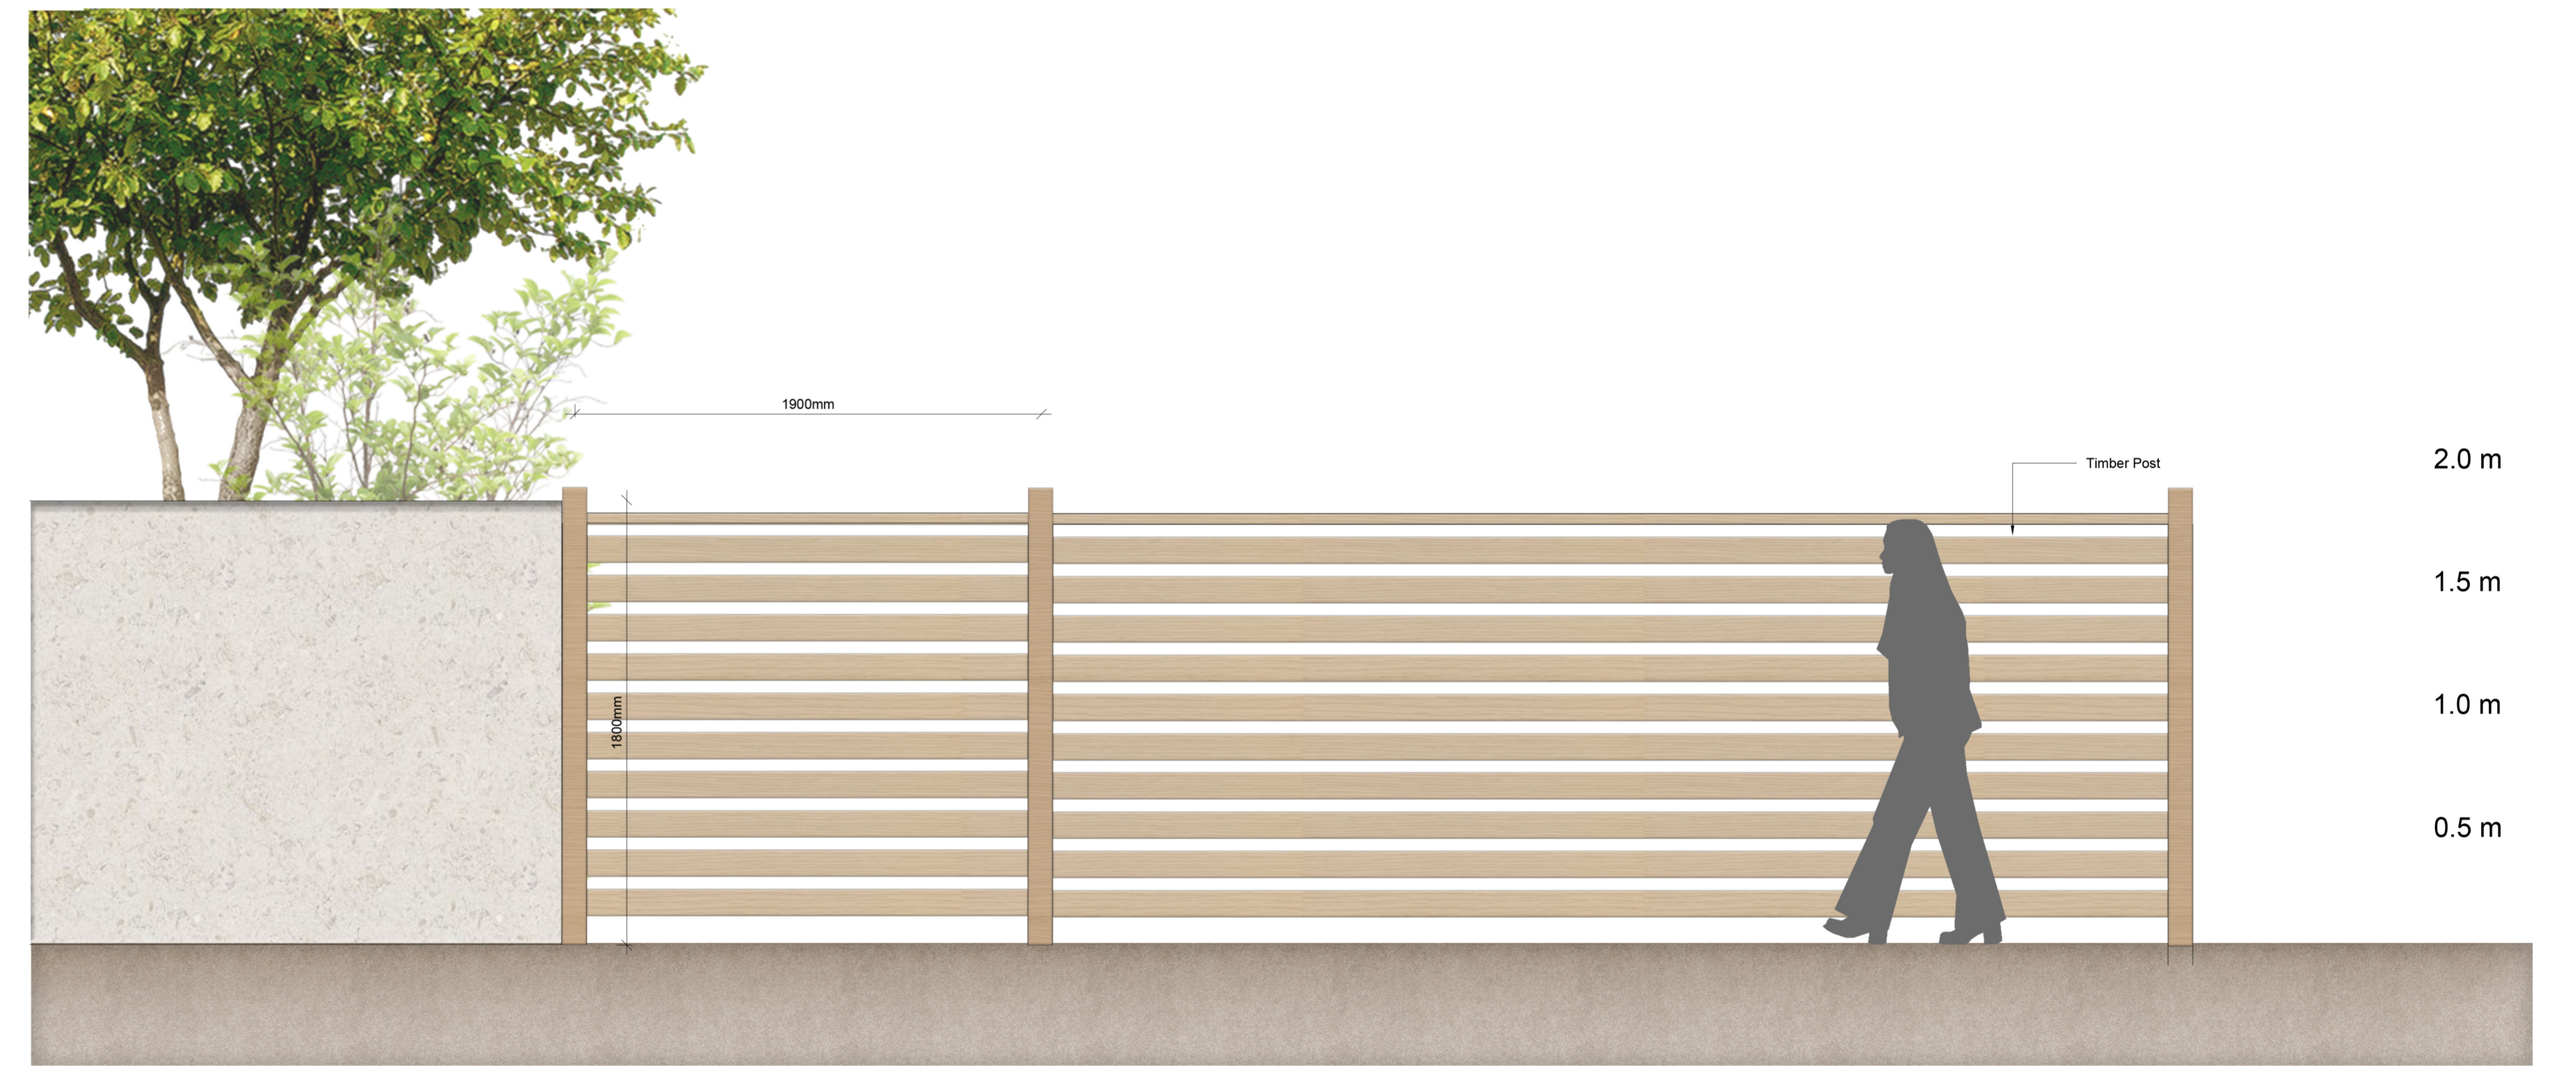

4 Landscape Elevation- Proposed rendered wall infill with timber fence allowance for future connectivity at Willow Grove  
scale 1:20@A0

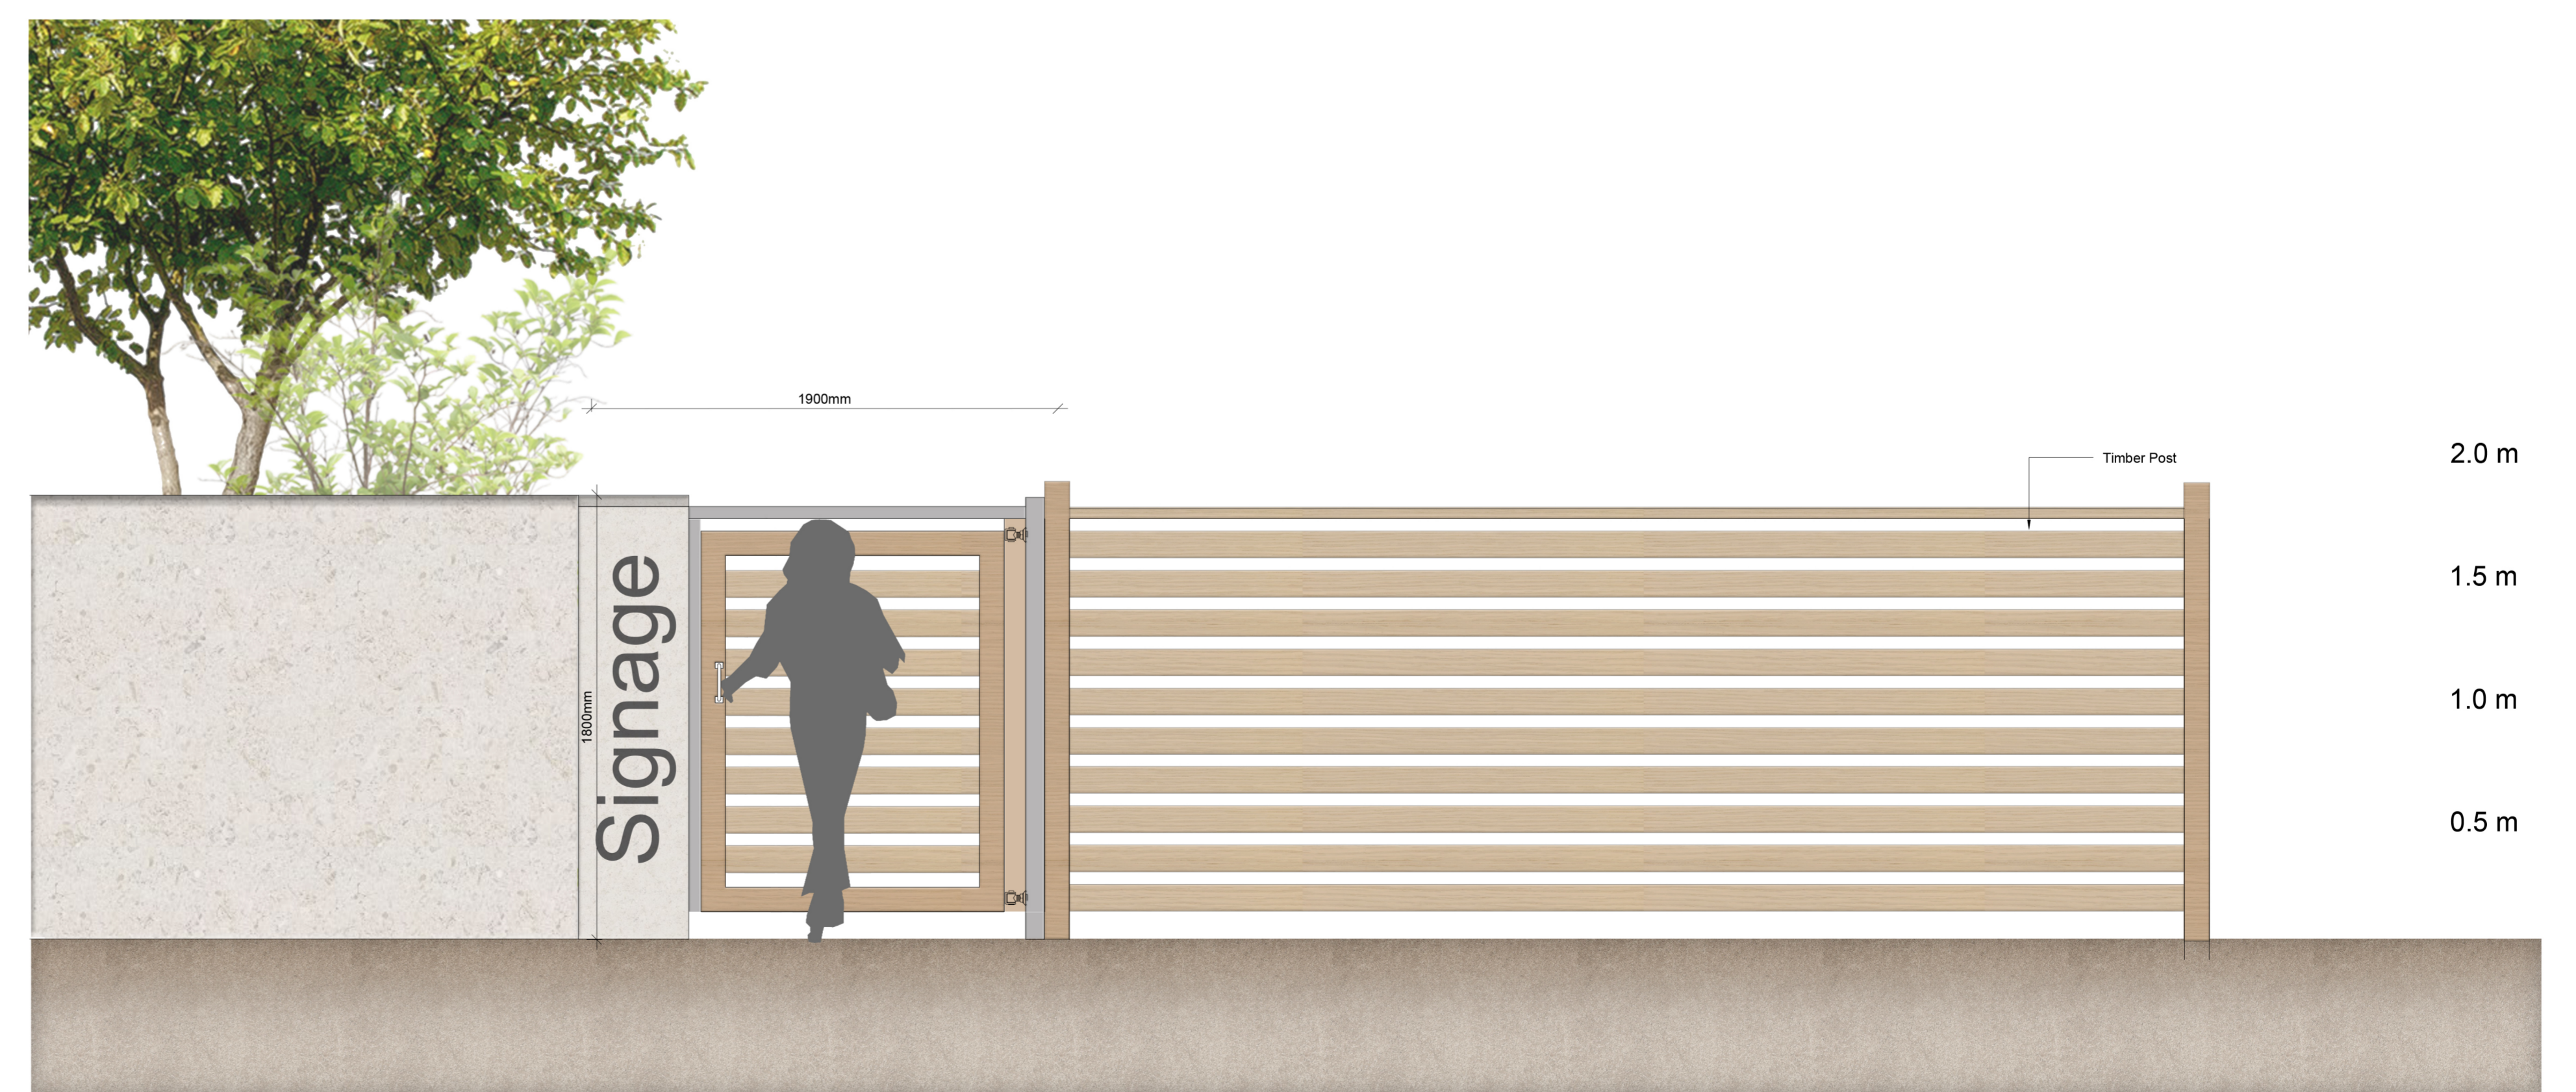

5 Landscape Elevation- Potential future connectivity through Willow Grove- Pedestrian gate  
scale 1:20@A1