


OSI Map Series:  
 1:2500  
 4795-B  
 REVISION DATE = 07-Jul-2014  
 SURVEY DATE = 31-Dec-1990  
 4795-D  
 REVISION DATE = 06-Jun-2014  
 SURVEY DATE = 30-Jun-2001  
 4796-A  
 REVISION DATE = 07-Jul-2014  
 SURVEY DATE = 30-Jun-2001  
 4796-C  
 REVISION DATE = 07-Jul-2014  
 SURVEY DATE = 30-Jun-2001  
 ITM Centre Point Co-ordinate:  
 X,Y = 528960,652636

OSI Licence No.  
 CYAL50192220



# Dwg. 02a - 1:1,000 A0

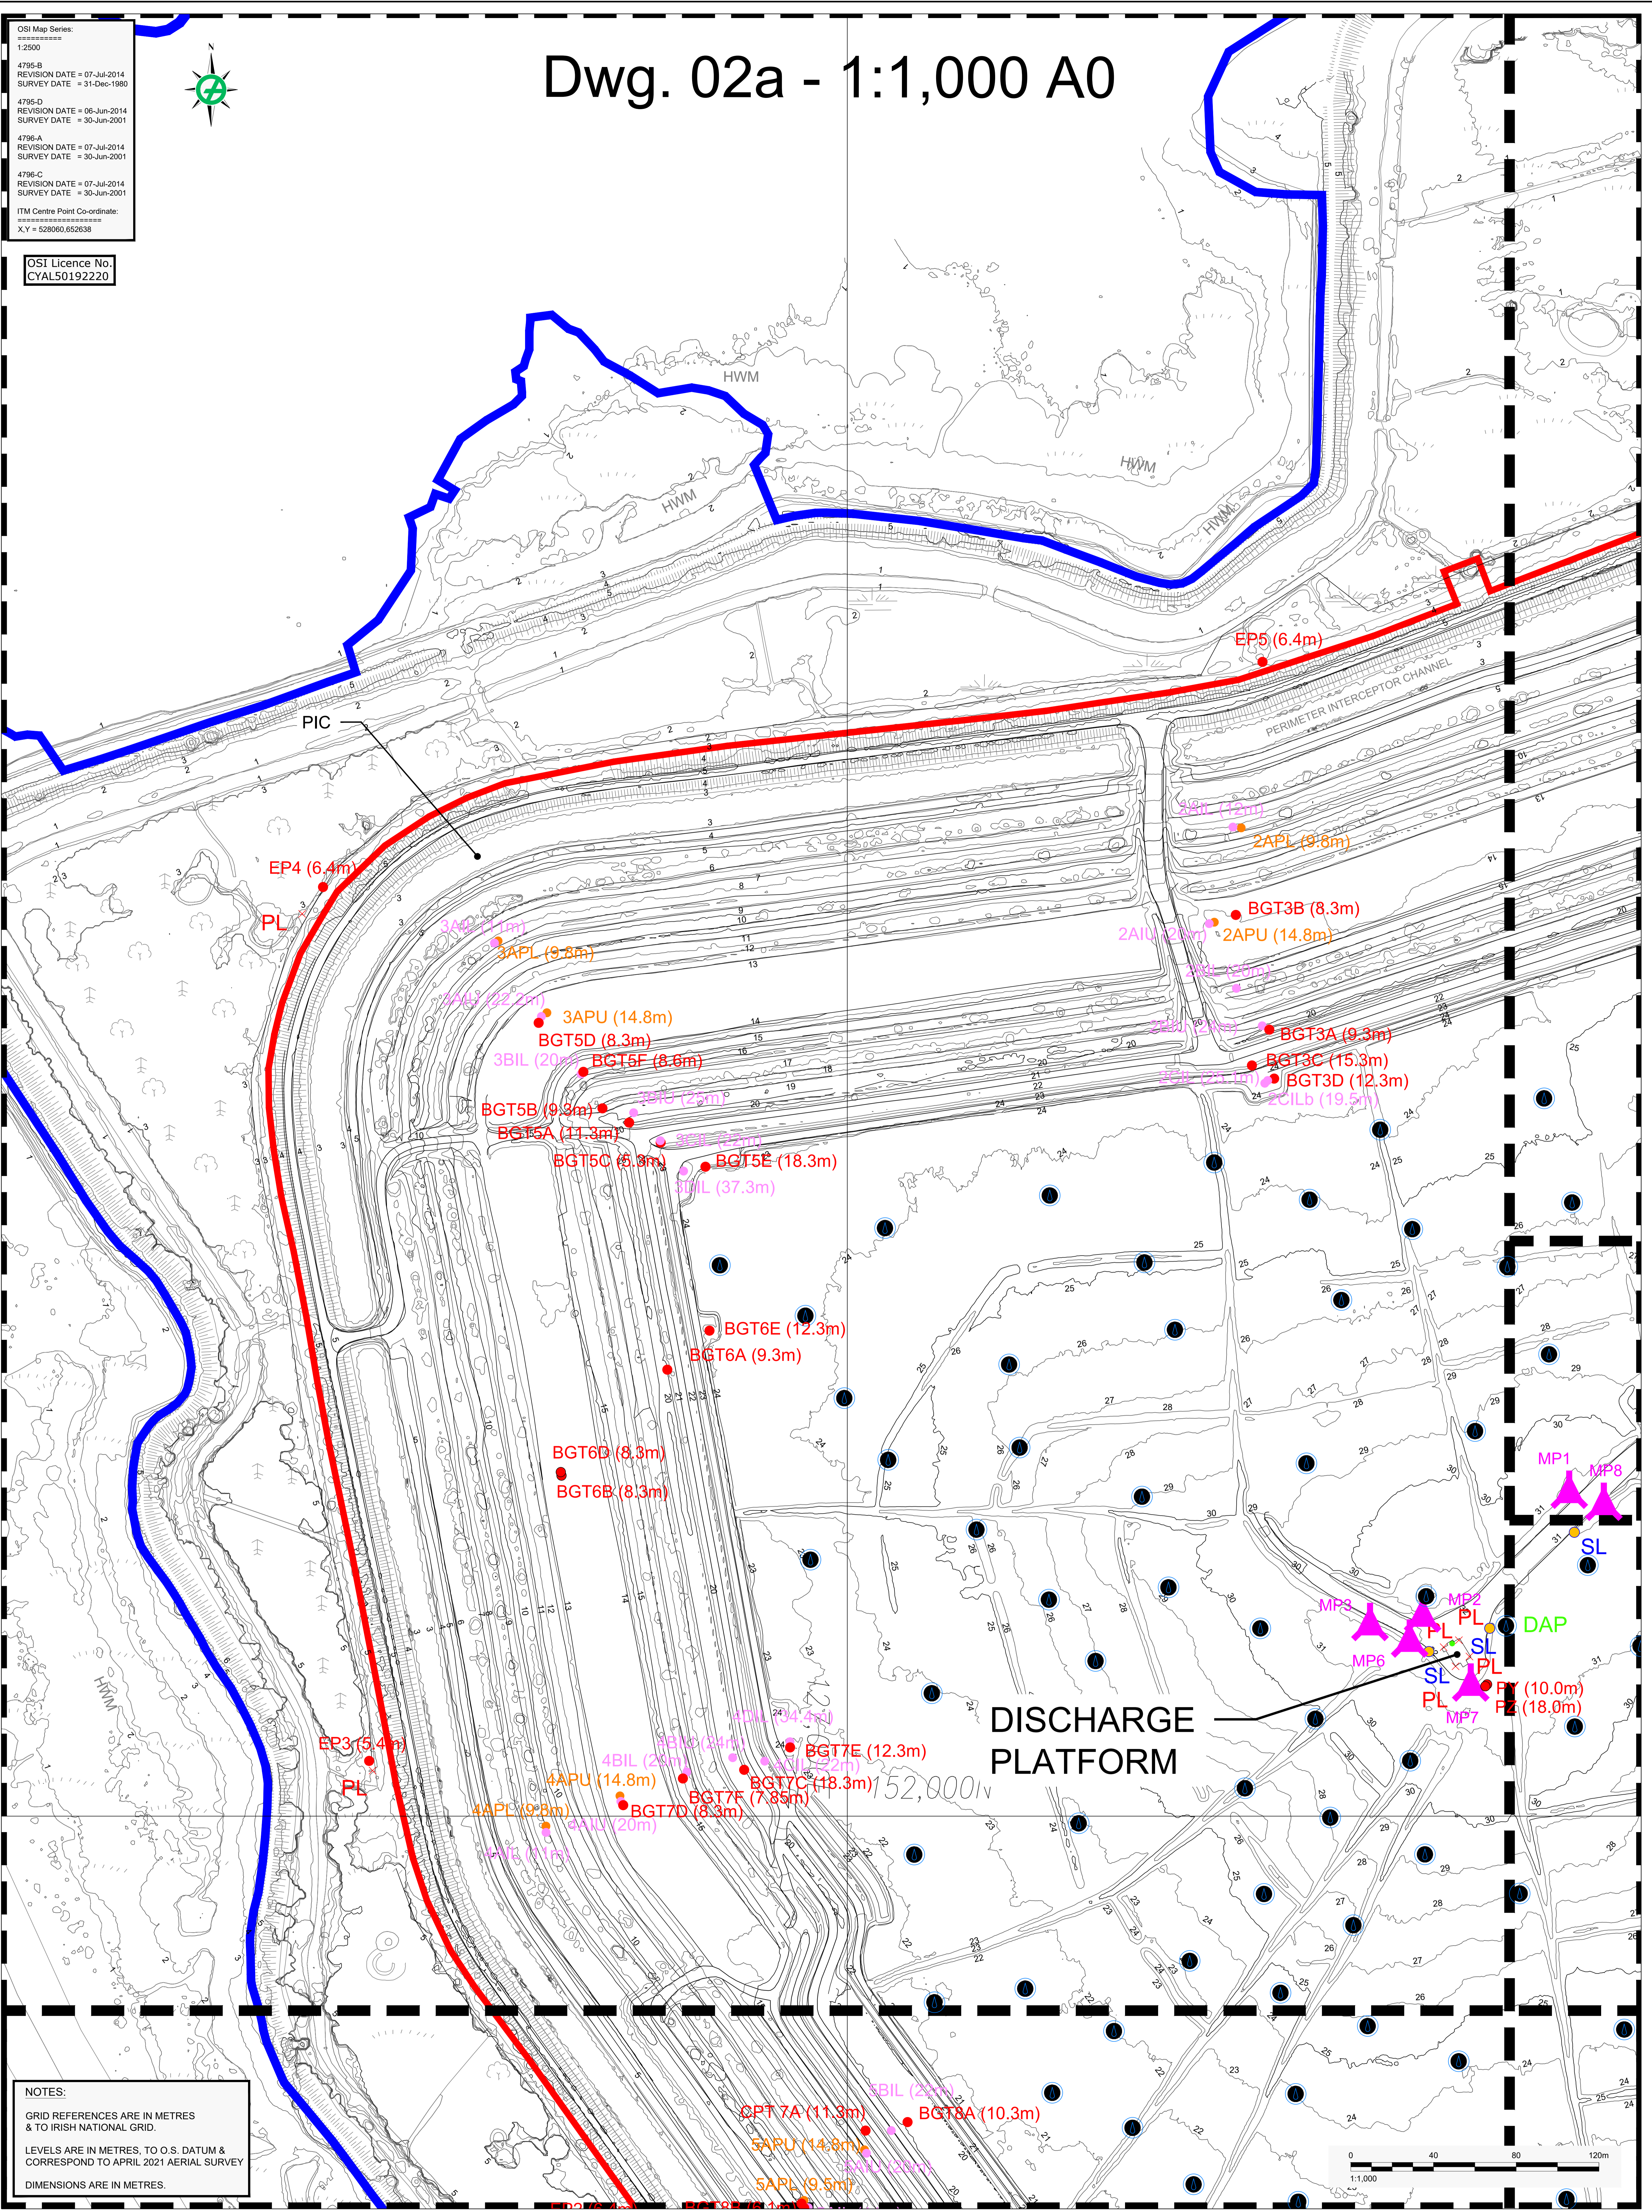

**NOTES:**  
 GRID REFERENCES ARE IN METRES & TO IRISH NATIONAL GRID.  
 LEVELS ARE IN METRES, TO O.S. DATUM & CORRESPOND TO APRIL 2021 AERIAL SURVEY  
 DIMENSIONS ARE IN METRES.

LEGEND	
	AAL OWNERSHIP BOUNDARY
	APPLICATION BOUNDARY
	EXISTING GROUND CONTOUR (MOD) APRIL 2021
	PERMITTED BORROW PIT BOUNDARY
	PROPOSED BORROW PIT EXTENSION FOOTPRINT
	BGT / EP / P STANDPIPE PIEZOMETER
	AIL / AIU INCLINOMETER
	APL / APU CASAGRANDE PIEZOMETER
	SL 6m HIGH STREET LIGHT
	PL 2m HIGH PLATFORM LIGHT
	DAP 2m HIGH GREEN FLUORESCENT LIGHT
	SPRINKLER HEAD
	MUD POINT
	DISCHARGE PLATFORM

CLIENT	PROJECT
AUGHINISH ALUMINA LTD.	BRDA RAISE PLANNING APPLICATION DRAWINGS
CONSULTANT	TITLE
YYYY-MM-DD 2021-Nov-30	Existing Conditions: Site Layout Plan - BRDA Tile 1 of 6
DESIGNED BK	PROJECT NO. 20143076
PREPARED POB	DRAWING NO. 02a
REVIEWED BK	REV. A
APPROVED BK	SCALE 1:1,000 A0

25mm IF THIS MEASUREMENT DOES NOT MATCH WHAT IS SHOWN, THE SHEET SIZE HAS BEEN ADJUSTED FROM ISO/A4