
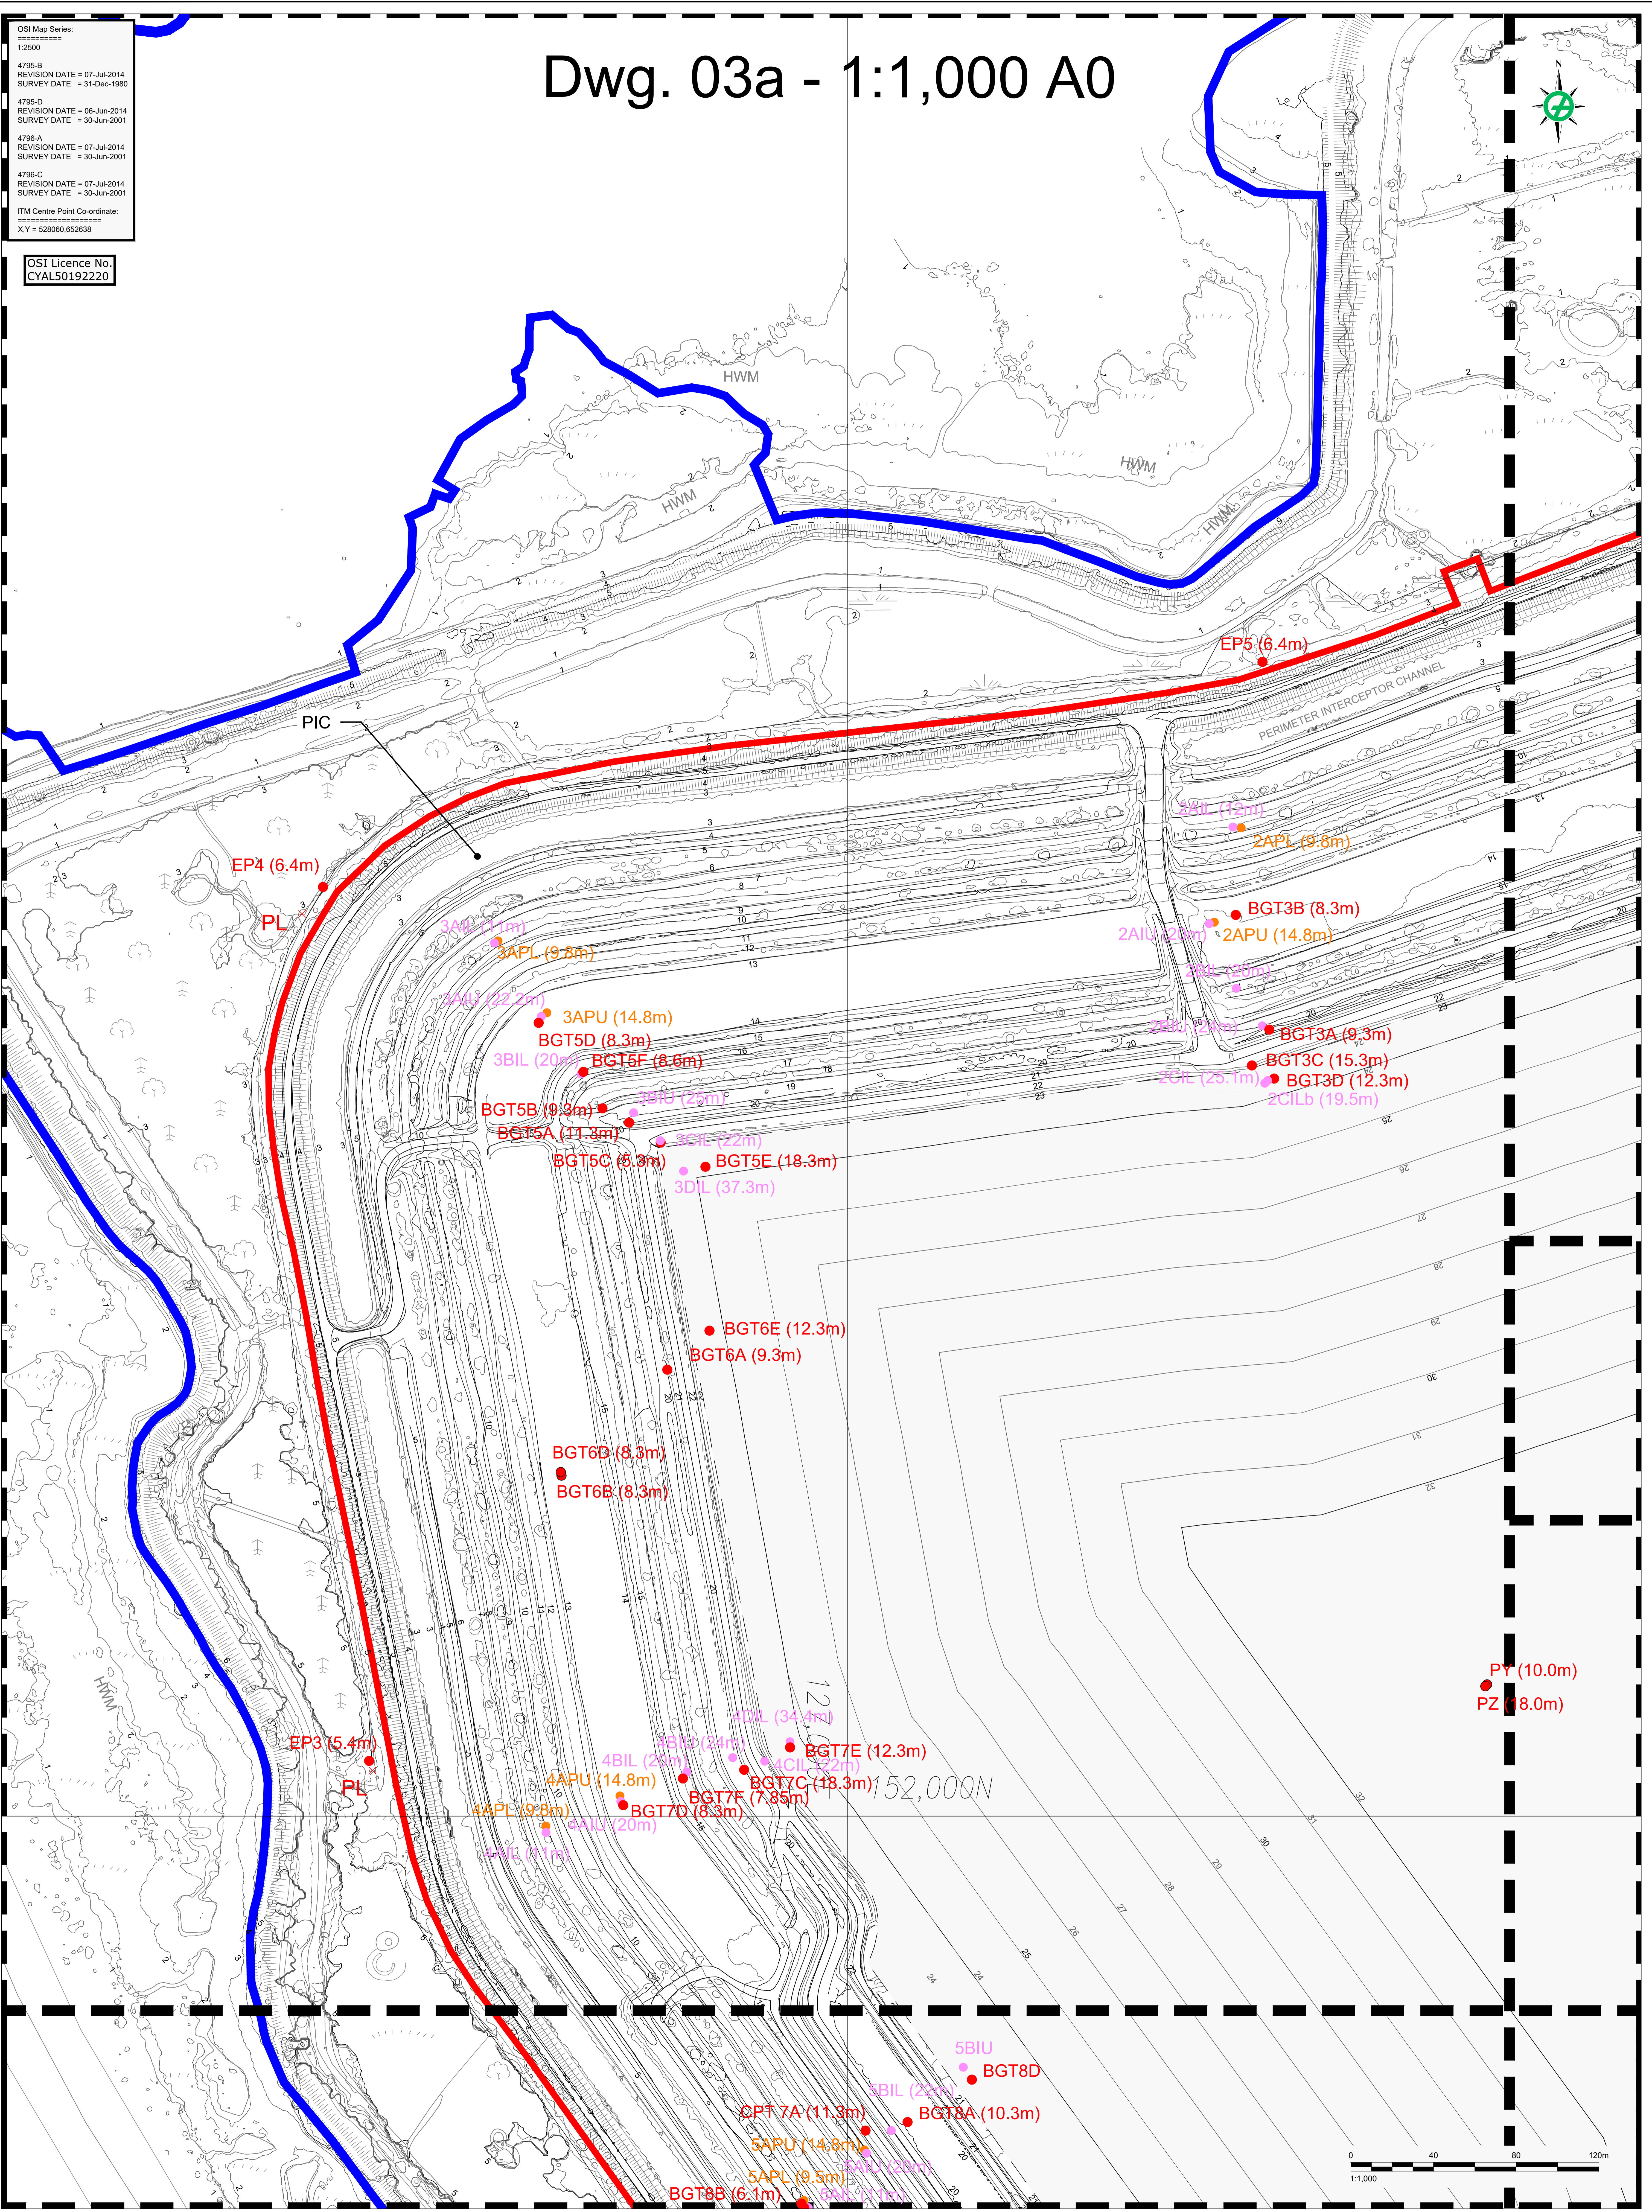


OSI Map Series:
 1:2500
 4795-B
 REVISION DATE = 07-Jul-2014
 SURVEY DATE = 31-Dec-1980
 4795-D
 REVISION DATE = 06-Jun-2014
 SURVEY DATE = 30-Jun-2001
 4795-A
 REVISION DATE = 07-Jul-2014
 SURVEY DATE = 30-Jun-2001
 4795-C
 REVISION DATE = 07-Jul-2014
 SURVEY DATE = 30-Jun-2001
 ITM Centre Point Co-ordinate:
 X,Y = 528960,652638

OSI Licence No.
 CYAL50192220

Dwg. 03a - 1:1,000 A0

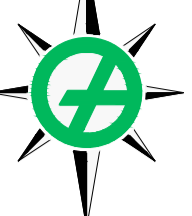

LEGEND		
	AAL OWNERSHIP BOUNDARY	
	APPLICATION BOUNDARY	
	GROUND CONTOUR (mOD)	
	PERMITTED BORROW PIT BOUNDARY	
	PROPOSED BORROW PIT EXTENSION FOOTPRINT	
	BGT / EP / P	STANDPIPE PIEZOMETER
	AIL / AIU	INCLINOMETER
	APL / APU	CASAGRANDE PIEZOMETER
	SL	6m HIGH STREET LIGHT
	PL	2m HIGH PLATFORM LIGHT
	DAP	2m HIGH GREEN FLUORESCENT LIGHT

NOTES:
 GRID REFERENCES ARE IN METRES & TO IRISH NATIONAL GRID.
 LEVELS ARE IN METRES, TO O.S. DATUM & CORRESPOND TO APRIL 2021 AERIAL SURVEY FOR EXISTING CONDITIONS (DWG 02-SERIES)
 DIMENSIONS ARE IN METRES.

CLIENT
 AUGHINISH ALUMINA LTD.
 CONSULTANT
GOLDER
 MEMBER OF WSP

DATE	DESCRIPTION	BY
2021-Nov-30	DESIGNED	BK
	PREPARED	POB
	REVIEWED	BK
	APPROVED	BK

PROJECT
 BRDA RAISE PLANNING APPLICATION DRAWINGS
 TITLE
Permitted Conditions: Site Layout Plan - BRDA Tile 1 of 6
 PROJECT NO. 20143076
 DRAWING NO. 03a
 REV. A
 SCALE 1:1,000 A0

25mm IF THIS MEASUREMENT DOES NOT MATCH WHAT IS SHOWN, THE SHORTE SIZE HAS BEEN ADOPTED FROM ISCAD