


OSI Map Series:  
1:2500  
4795-B REVISION DATE = 07-Jul-2014 SURVEY DATE = 31-Dec-1980  
4795-D REVISION DATE = 06-Jun-2014 SURVEY DATE = 30-Jun-2001  
4796-A REVISION DATE = 07-Jul-2014 SURVEY DATE = 30-Jun-2001  
4796-C REVISION DATE = 07-Jul-2014 SURVEY DATE = 30-Jun-2001  
ITM Centre Point Co-ordinate:  
X,Y = 528060,852638

OSI Licence No.  
CYAL50192220

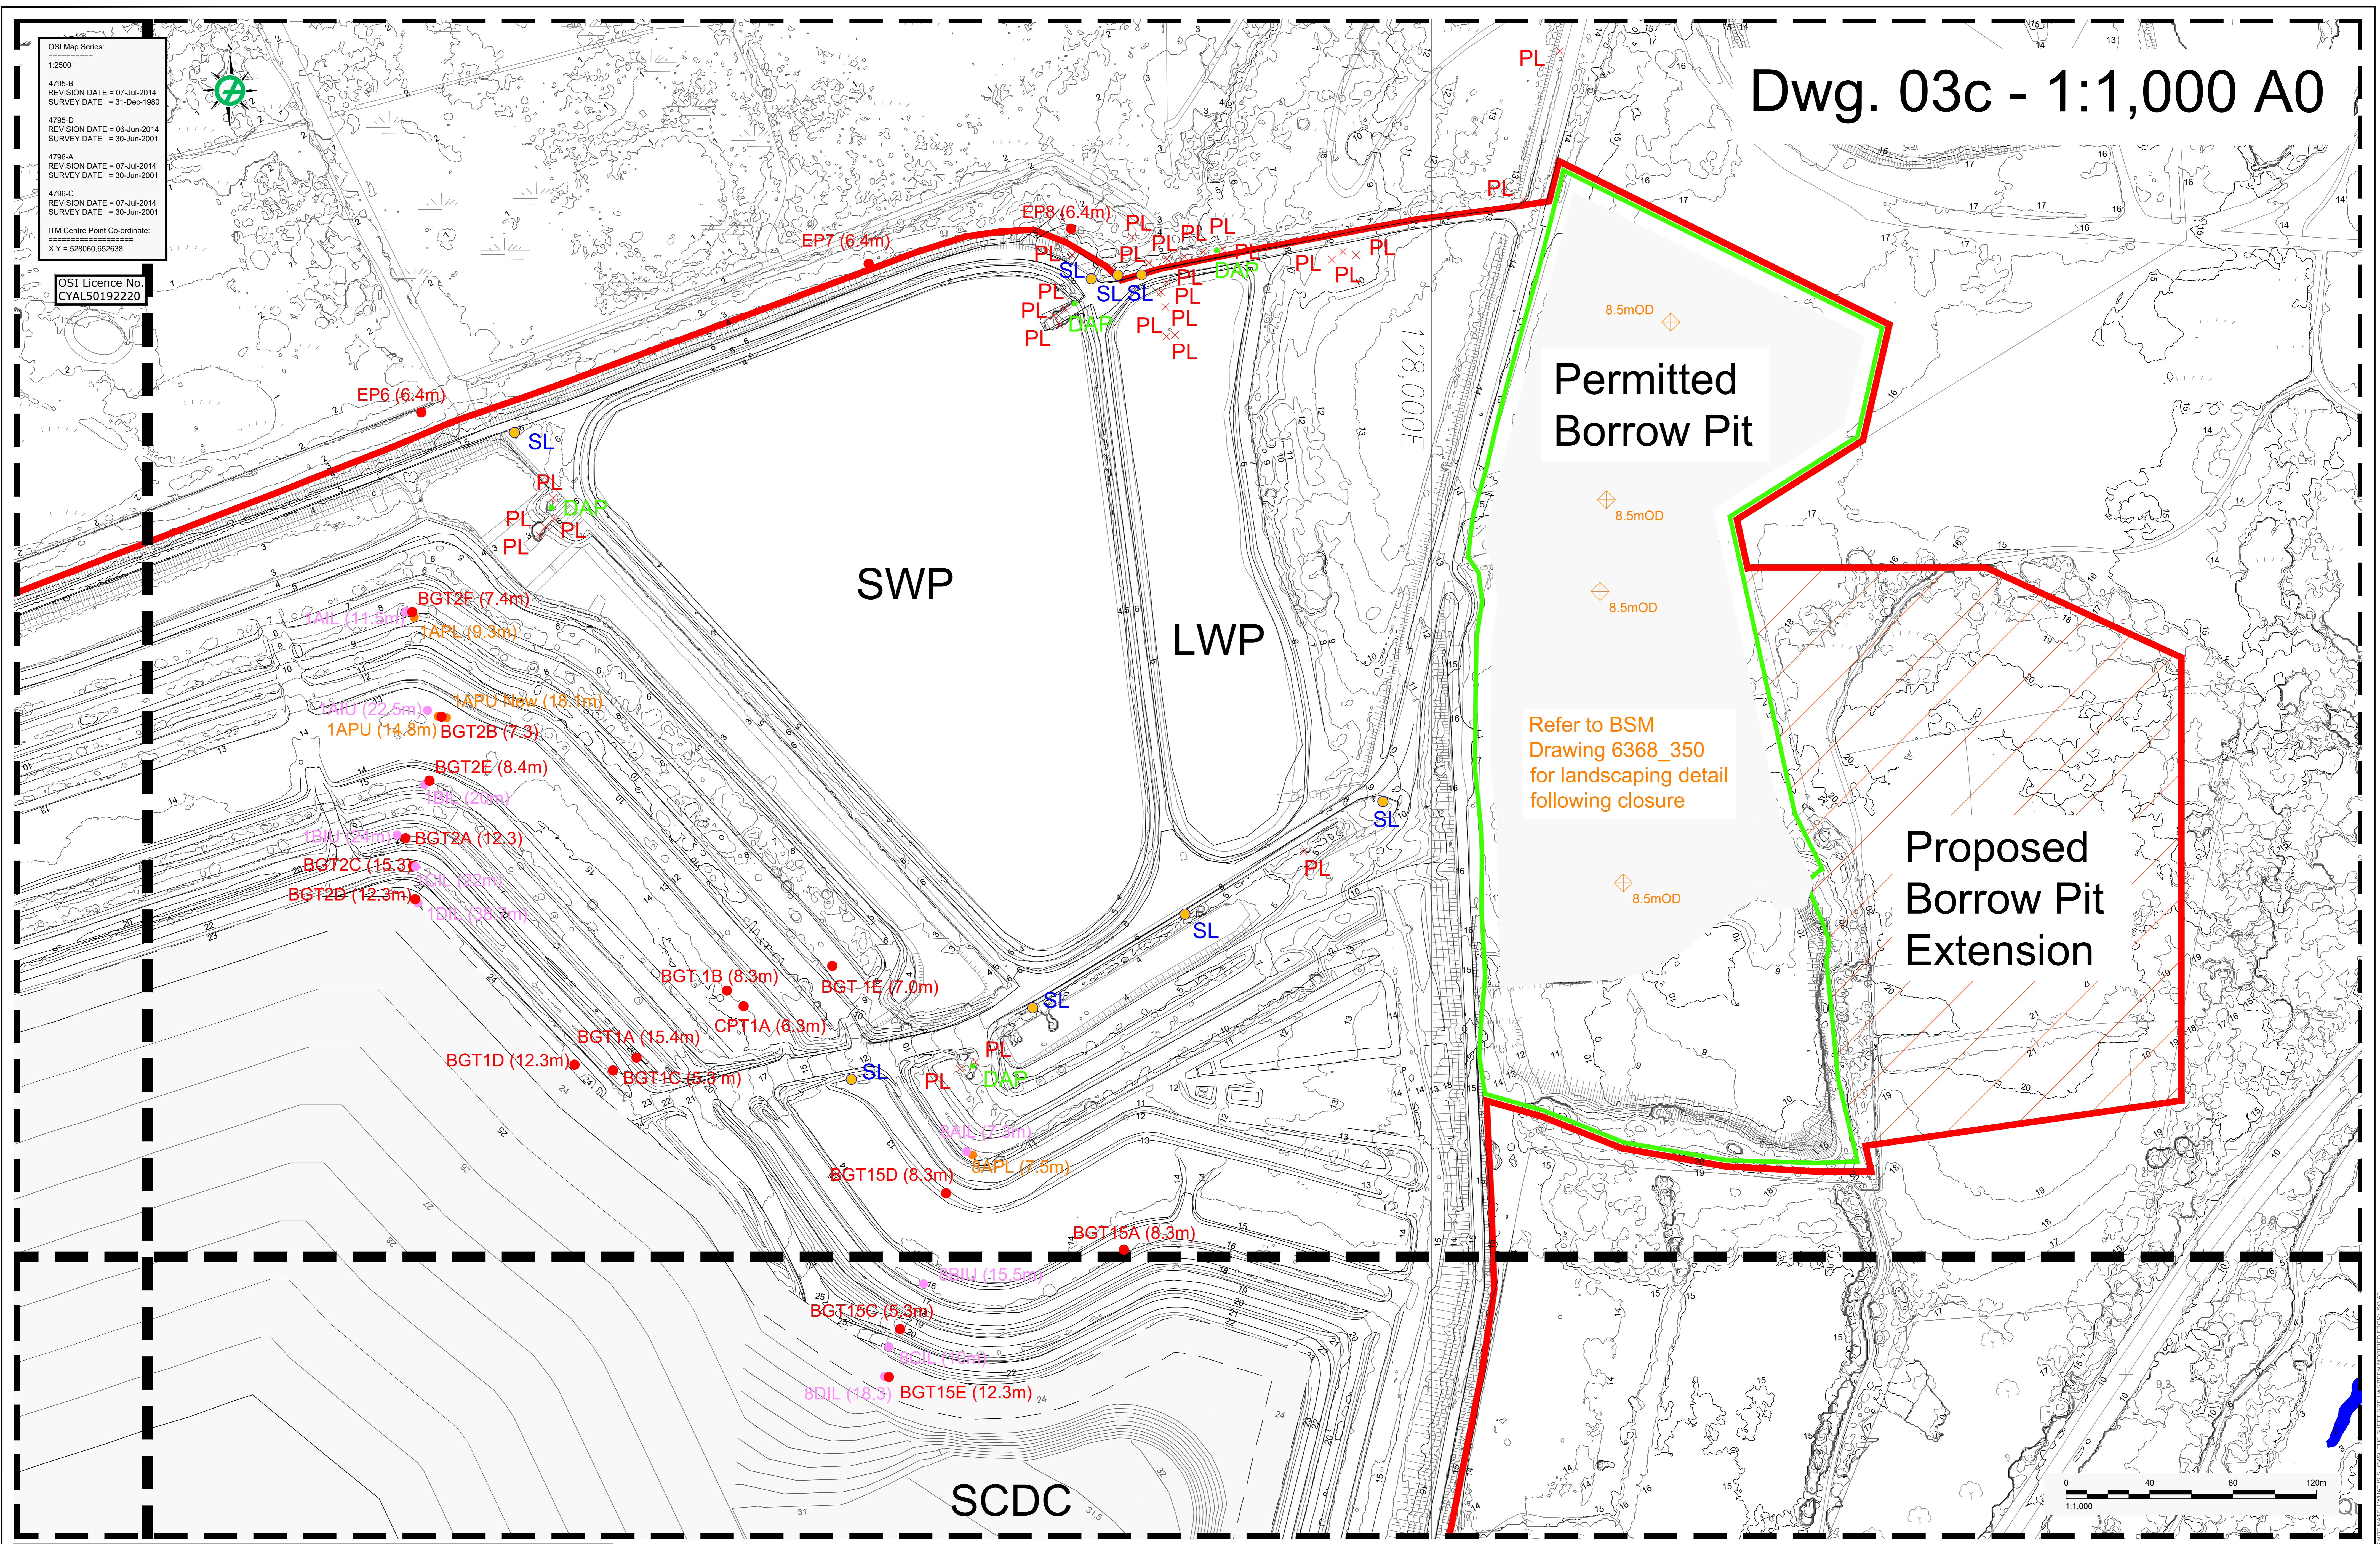

Permitted Borrow Pit

Proposed Borrow Pit Extension

Refer to BSM Drawing 6368\_350 for landscaping detail following closure

LEGEND		
	AAL OWNERSHIP BOUNDARY	
	APPLICATION BOUNDARY	
	GROUND CONTOUR (mOD)	
	PERMITTED BORROW PIT BOUNDARY	
	PROPOSED BORROW PIT EXTENSION FOOTPRINT	
	BGT / EP / P	STANDPIPE PIEZOMETER
	AIL / AIU	INCLINOMETER
	APL / APU	CASAGRANDE PIEZOMETER
	SL	6m HIGH STREET LIGHT
	PL	2m HIGH PLATFORM LIGHT
	DAP	2m HIGH GREEN FLUORESCENT LIGHT

**NOTES:**  
GRID REFERENCES ARE IN METRES & TO IRISH NATIONAL GRID.  
LEVELS ARE IN METRES, TO O.S. DATUM & CORRESPOND TO APRIL 2021 AERIAL SURVEY FOR EXISTING CONDITIONS (DWG 02-SERIES)  
DIMENSIONS ARE IN METRES.

CLIENT		PROJECT	
AUGHINISH ALUMINA LTD.		BRDA RAISE PLANNING APPLICATION DRAWINGS	
CONSULTANT		TITLE	
GOLDER MEMBER OF WSP		Permitted Conditions: Site Layout Plan - BRDA Tile 3 of 6	
YYYY-MM-DD	2021-Nov-30	PROJECT NO.	20143076
DESIGNED	BK	DRAWING NO.	03c
PREPARED	POB	REV.	A
REVIEWED	BK	SCALE	1:1,000 A0
APPROVED	BK		