


OSI Map Series:
 1:2500
 4795-B
 REVISION DATE = 07-Jul-2014
 SURVEY DATE = 31-Dec-1980
 4795-D
 REVISION DATE = 06-Jun-2014
 SURVEY DATE = 30-Jun-2001
 4796-A
 REVISION DATE = 07-Jul-2014
 SURVEY DATE = 30-Jun-2001
 4796-C
 REVISION DATE = 07-Jul-2014
 SURVEY DATE = 30-Jun-2001
 ITM Centre Point Co-ordinate:
 X,Y = 528060,652638

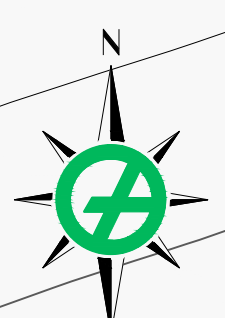


OSI Licence No.
 CYAL50192220

Dwg. 03d - 1:1,000 A0

SCDC

Phase 1
 BRDA

(10.0m)
 (8.0m)

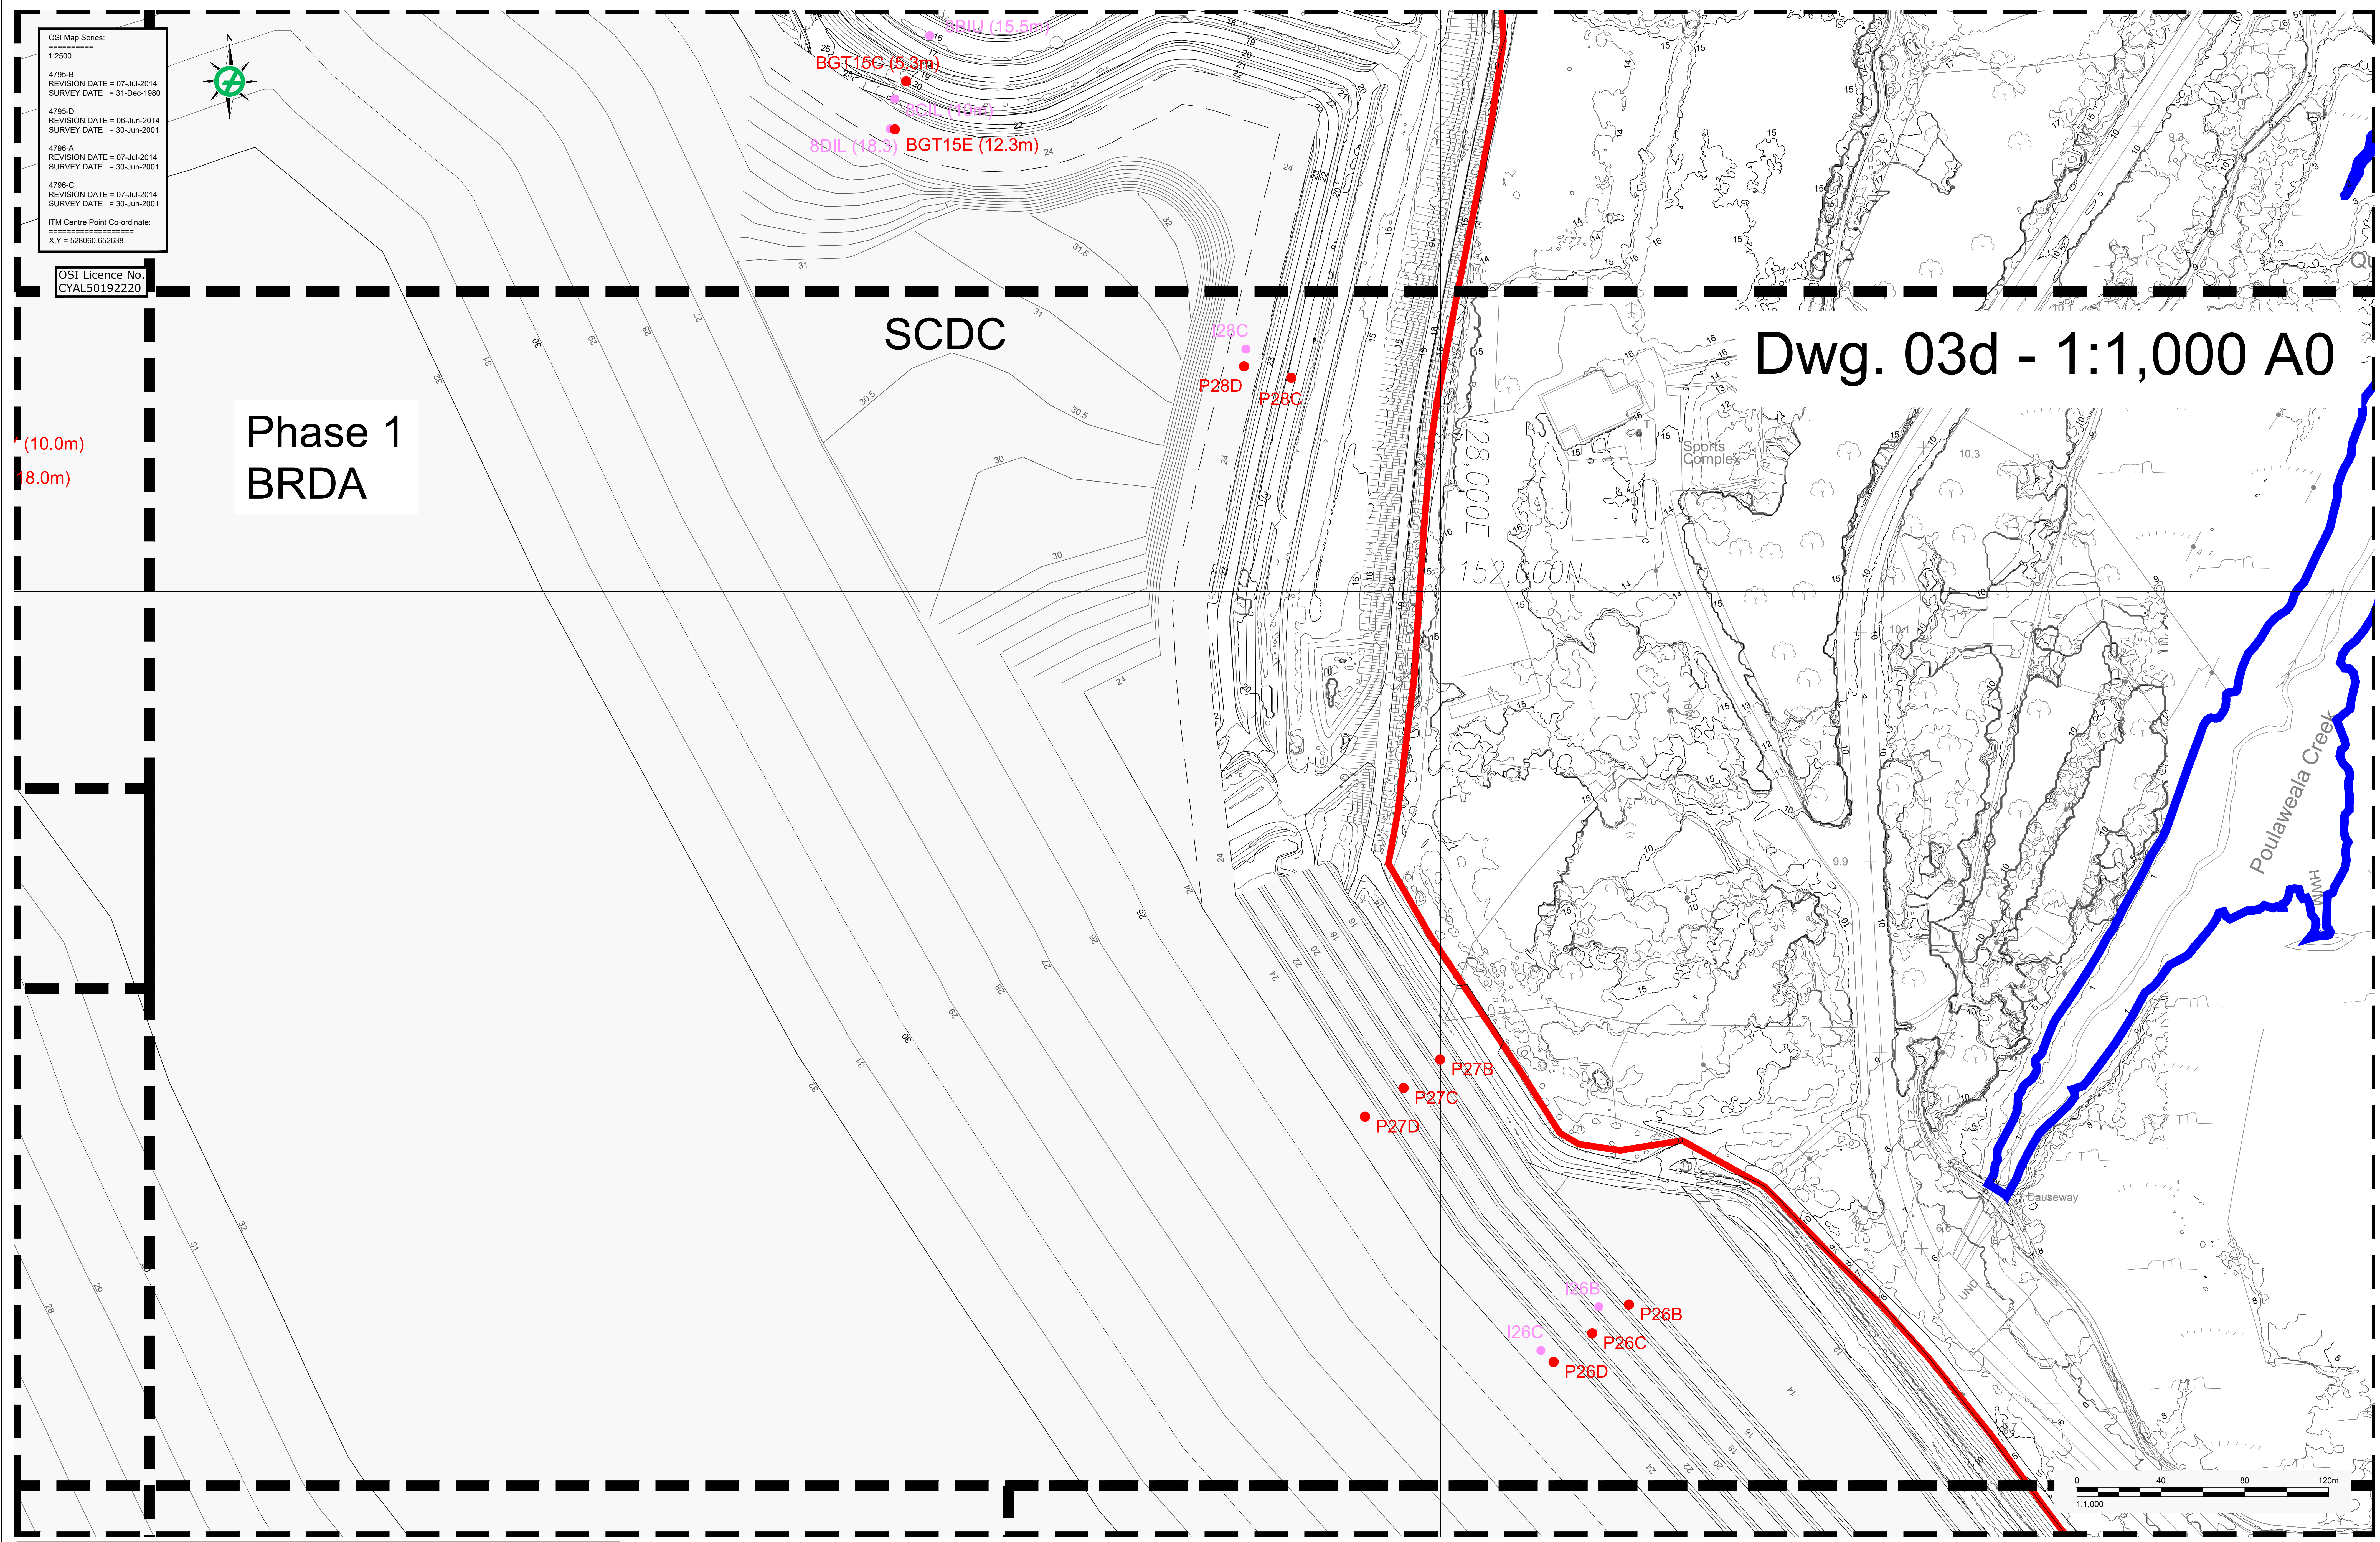

LEGEND	
	AAL OWNERSHIP BOUNDARY
	APPLICATION BOUNDARY
	GROUND CONTOUR (MOD)
	PERMITTED BORROW PIT BOUNDARY
	PROPOSED BORROW PIT EXTENSION FOOTPRINT
	BGT / EP / P STANDPIPE PIEZOMETER
	AIL / AIU INCLINOMETER
	APL / APU CASAGRANDE PIEZOMETER
	SL 6m HIGH STREET LIGHT
	PL 2m HIGH PLATFORM LIGHT
	DAP 2m HIGH GREEN FLUORESCENT LIGHT

NOTES:
 GRID REFERENCES ARE IN METRES & TO IRISH NATIONAL GRID.
 LEVELS ARE IN METRES, TO O.S. DATUM & CORRESPOND TO APRIL 2021 AERIAL SURVEY FOR EXISTING CONDITIONS (DWG 02-SERIES)
 DIMENSIONS ARE IN METRES.

CLIENT	PROJECT
AUGHINISH ALUMINA LTD.	BRDA RAISE PLANNING APPLICATION DRAWINGS
CONSULTANT	TITLE
GOLDER MEMBER OF WSP	Permitted Conditions: Site Layout Plan - BRDA Tile 4 of 6
YYYY-MM-DD	2021-Nov-30
DESIGNED	BK
PREPARED	POB
REVIEWED	BK
APPROVED	BK
PROJECT NO.	DRAWING NO.
20143076	03d
REV.	SCALE
A	1:1,000 A0

25mm IF THIS DIMENSION DOES NOT MATCH WHAT IS SHOWN, THE SHEET SIZE HAS BEEN INFERRED FROM ISO/A4