


OSI Map Series:
 1:2500
 4795-B
 REVISION DATE = 07-Jul-2014
 SURVEY DATE = 31-Dec-1990
 4795-D
 REVISION DATE = 06-Jun-2014
 SURVEY DATE = 30-Jun-2001
 4796-A
 REVISION DATE = 07-Jul-2014
 SURVEY DATE = 30-Jun-2001
 4796-C
 REVISION DATE = 07-Jul-2014
 SURVEY DATE = 30-Jun-2001
 ITM Centre Point Co-ordinate:
 X,Y = 528960,652638

OSI Licence No.
 CYAL50192220



Dwg. 04a - 1:1,000 A0

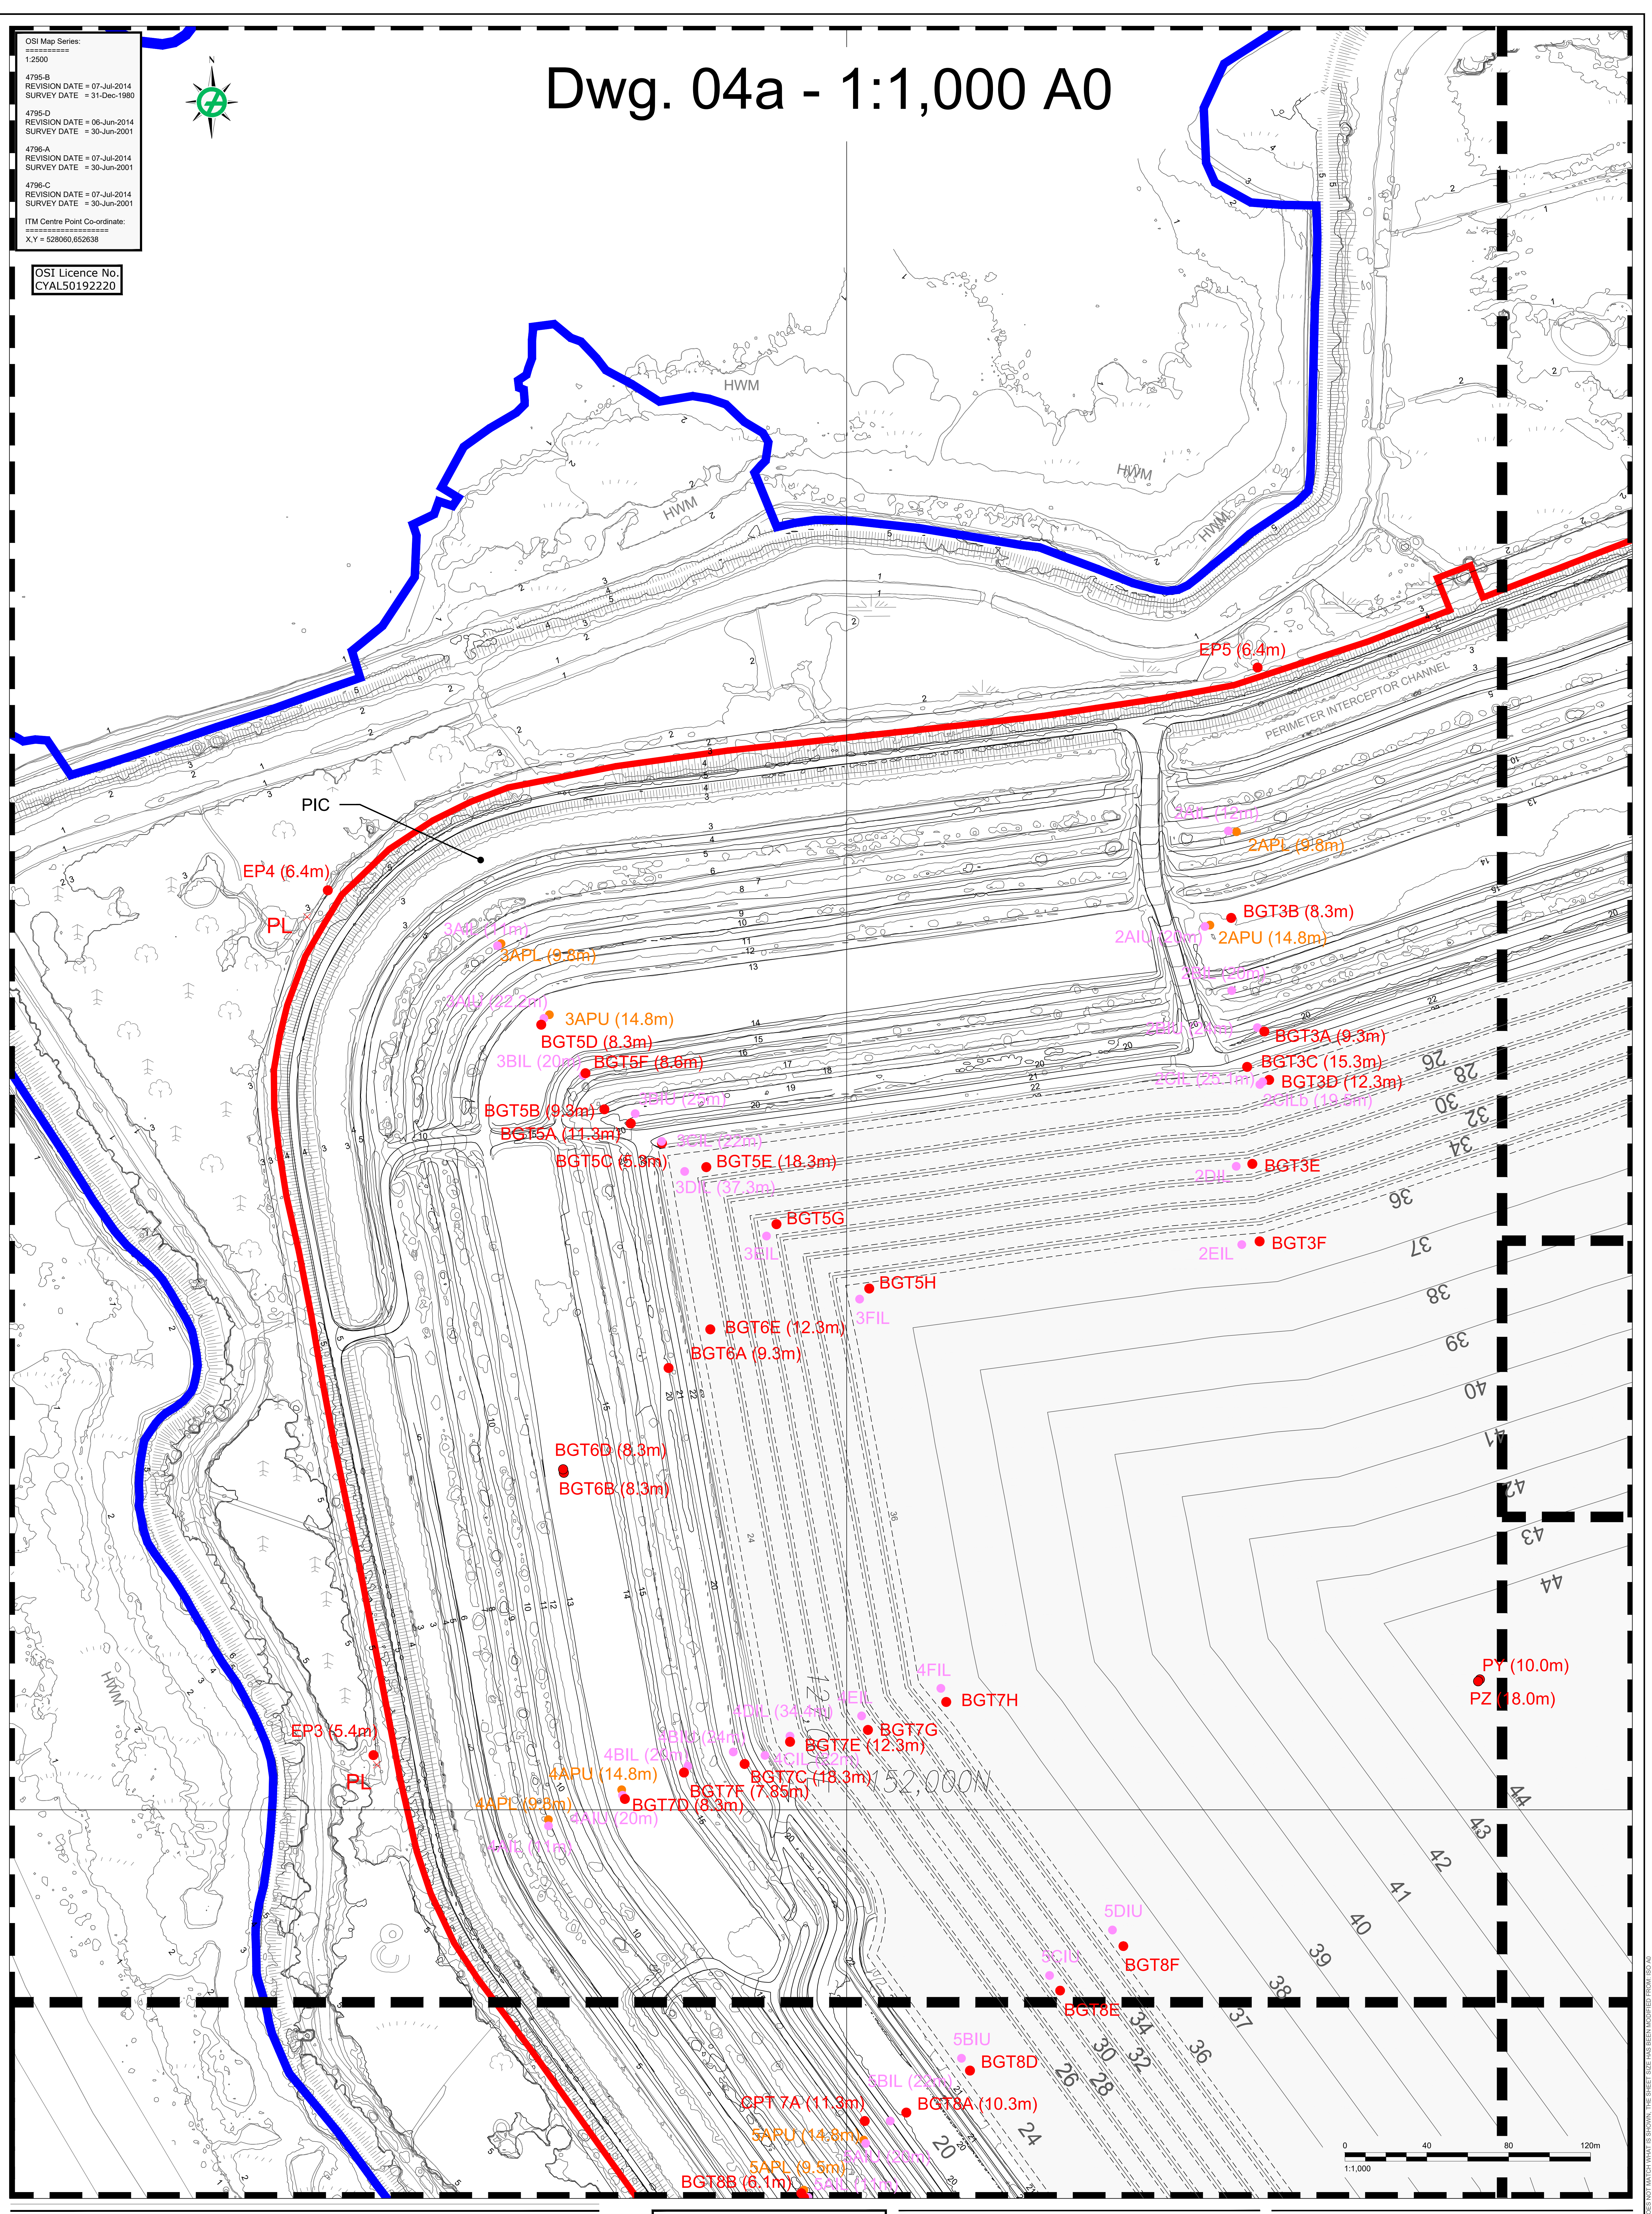

LEGEND		
	AAL OWNERSHIP BOUNDARY	
	APPLICATION BOUNDARY	
	GROUND CONTOUR (mOD)	
	PERMITTED BORROW PIT BOUNDARY	
	PROPOSED BORROW PIT EXTENSION FOOTPRINT	
	BGT / EP / P	STANDPIPE PIEZOMETER
	AIL / AIU	INCLINOMETER
	APL / APU	CASAGRANDE PIEZOMETER
	SL	6m HIGH STREET LIGHT
	PL	2m HIGH PLATFORM LIGHT
	DAP	2m HIGH GREEN FLUORESCENT LIGHT

NOTES:
 GRID REFERENCES ARE IN METRES & TO IRISH NATIONAL GRID.
 LEVELS ARE IN METRES, TO O.S. DATUM & CORRESPOND TO APRIL 2021 AERIAL SURVEY FOR EXISTING CONDITIONS (DWG 02-SERIES)
 DIMENSIONS ARE IN METRES.

CLIENT		PROJECT	
AUGHINISH ALUMINA LTD.		BRDA RAISE PLANNING APPLICATION DRAWINGS	
CONSULTANT		TITLE	
GOLDER MEMBER OF WSP		Proposed Conditions: Site Layout Plan - BRDA Tile 1 of 6	
DESIGNED	BK	PROJECT NO.	20143076
PREPARED	POB	DRAWING NO.	04a
REVIEWED	BK	REV.	A
APPROVED	BK	SCALE	1:1,000 A0

CONSULTANT		PROJECT	
GOLDER MEMBER OF WSP		BRDA RAISE PLANNING APPLICATION DRAWINGS	
TITLE		Proposed Conditions: Site Layout Plan - BRDA Tile 1 of 6	
DESIGNED	BK	PROJECT NO.	20143076
PREPARED	POB	DRAWING NO.	04a
REVIEWED	BK	REV.	A
APPROVED	BK	SCALE	1:1,000 A0

25mm IF THIS MEASUREMENT DOES NOT MATCH WHAT IS SHOWN, THE SHEET SIZE HAS BEEN ADJUSTED FROM ISO/A4