


Dwg. 04c - 1:1,000 A0

OSI Map Series:
1:2500
4795-B
REVISION DATE = 07-Jul-2014
SURVEY DATE = 31-Dec-1980
4795-D
REVISION DATE = 06-Jun-2014
SURVEY DATE = 30-Jun-2001
4796-A
REVISION DATE = 07-Jul-2014
SURVEY DATE = 30-Jun-2001
4796-C
REVISION DATE = 07-Jul-2014
SURVEY DATE = 30-Jun-2001
ITM Centre Point Co-ordinate:
X,Y = 528060,852638

OSI Licence No.
CYAL50192220

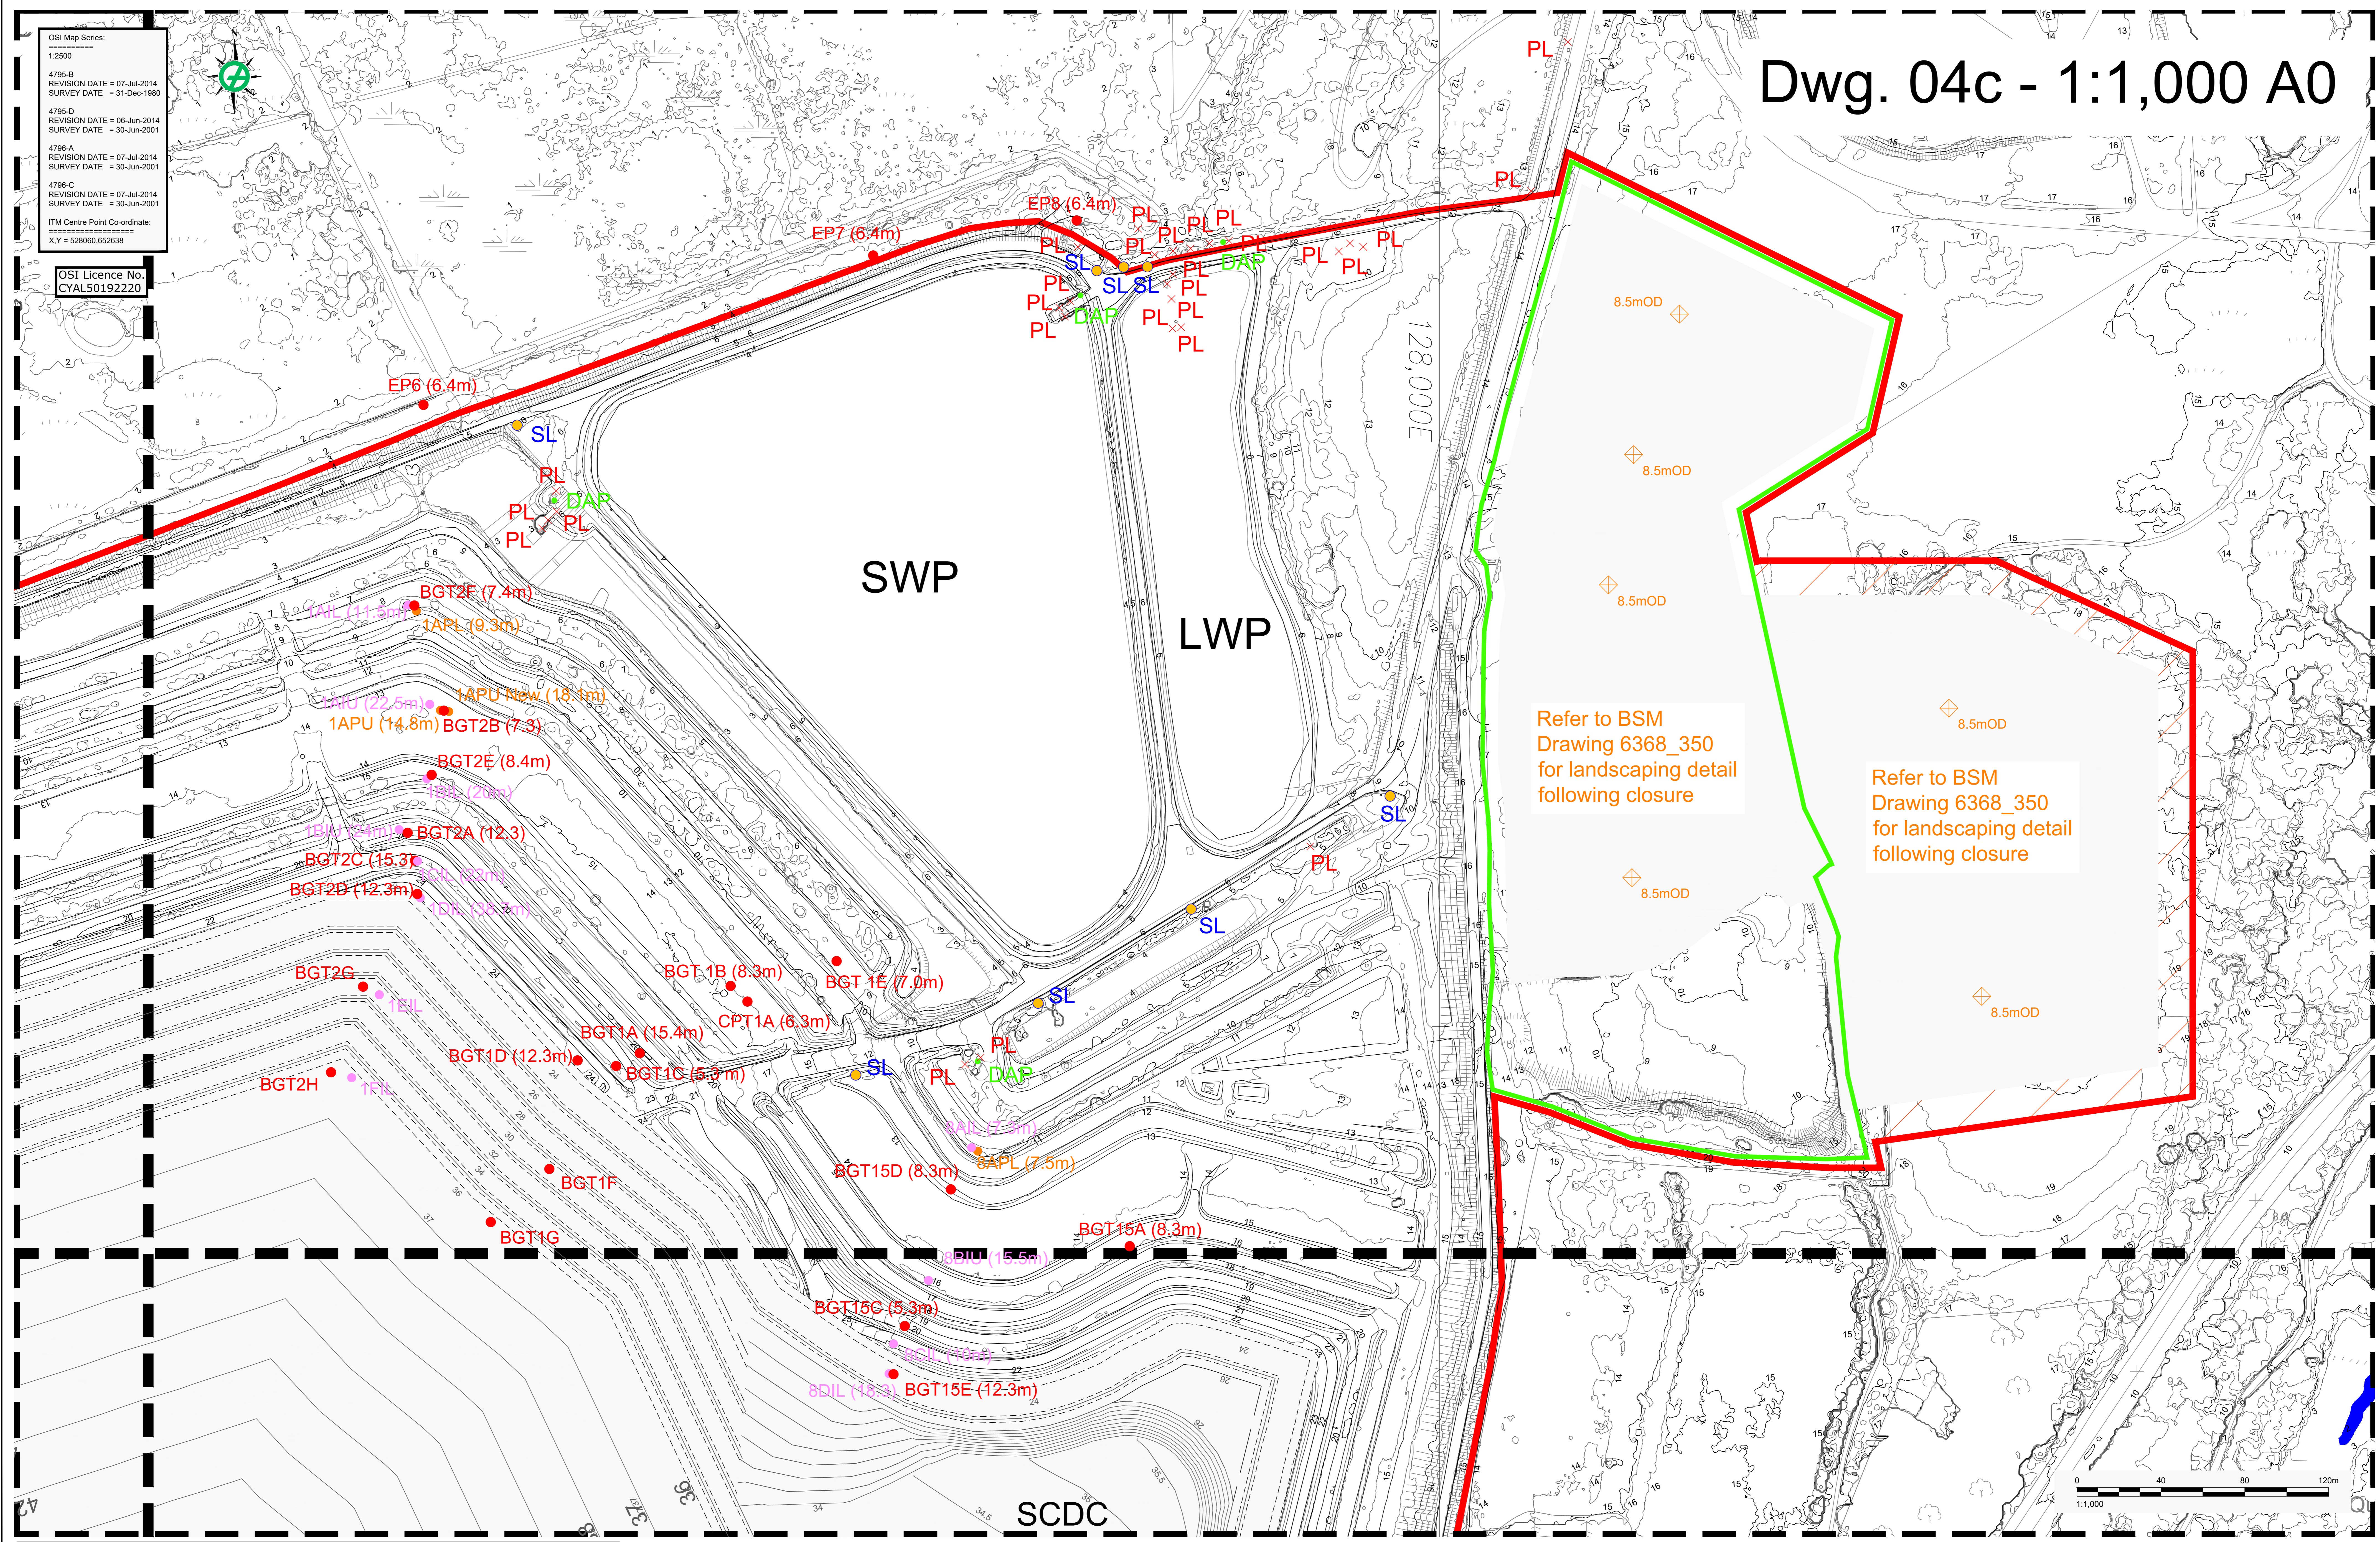

Refer to BSM
Drawing 6368_350
for landscaping detail
following closure

Refer to BSM
Drawing 6368_350
for landscaping detail
following closure

LEGEND	
	AAL OWNERSHIP BOUNDARY
	APPLICATION BOUNDARY
	GROUND CONTOUR (mOD)
	PERMITTED BORROW PIT BOUNDARY
	PROPOSED BORROW PIT EXTENSION FOOTPRINT
	BGT / EP / P STANDPIPE PIEZOMETER
	AIL / AIU INCLINOMETER
	APL / APU CASAGRANDE PIEZOMETER
	SL 6m HIGH STREET LIGHT
	PL 2m HIGH PLATFORM LIGHT
	DAP 2m HIGH GREEN FLUORESCENT LIGHT

NOTES:
GRID REFERENCES ARE IN METRES & TO IRISH NATIONAL GRID.
LEVELS ARE IN METRES, TO O.S. DATUM & CORRESPOND TO APRIL 2021 AERIAL SURVEY FOR EXISTING CONDITIONS (DWG 02-SERIES).
DIMENSIONS ARE IN METRES.

CLIENT		PROJECT	
AUGHINISH ALUMINA LTD.		BRDA RAISE PLANNING APPLICATION DRAWINGS	
CONSULTANT		TITLE	
GOLDER MEMBER OF WSP		Proposed Conditions: Site Layout Plan - BRDA Tile 3 of 6	
YYYY-MM-DD	2021-Nov-30	PROJECT NO.	20143076
DESIGNED	BK	DRAWING NO.	04c
PREPARED	POB	REV.	A
REVIEWED	BK	SCALE	1:1,000 A0
APPROVED	BK		