


OSI Map Series:  
 1:2500  
 4795-B  
 REVISION DATE = 07-Jul-2014  
 SURVEY DATE = 31-Dec-1980  
 4795-D  
 REVISION DATE = 06-Jun-2014  
 SURVEY DATE = 30-Jun-2001  
 4796-A  
 REVISION DATE = 07-Jul-2014  
 SURVEY DATE = 30-Jun-2001  
 4796-C  
 REVISION DATE = 07-Jul-2014  
 SURVEY DATE = 30-Jun-2001  
 ITM Centre Point Co-ordinate:  
 X,Y = 528060,652638

OSI Licence No.  
 CYAL50192220

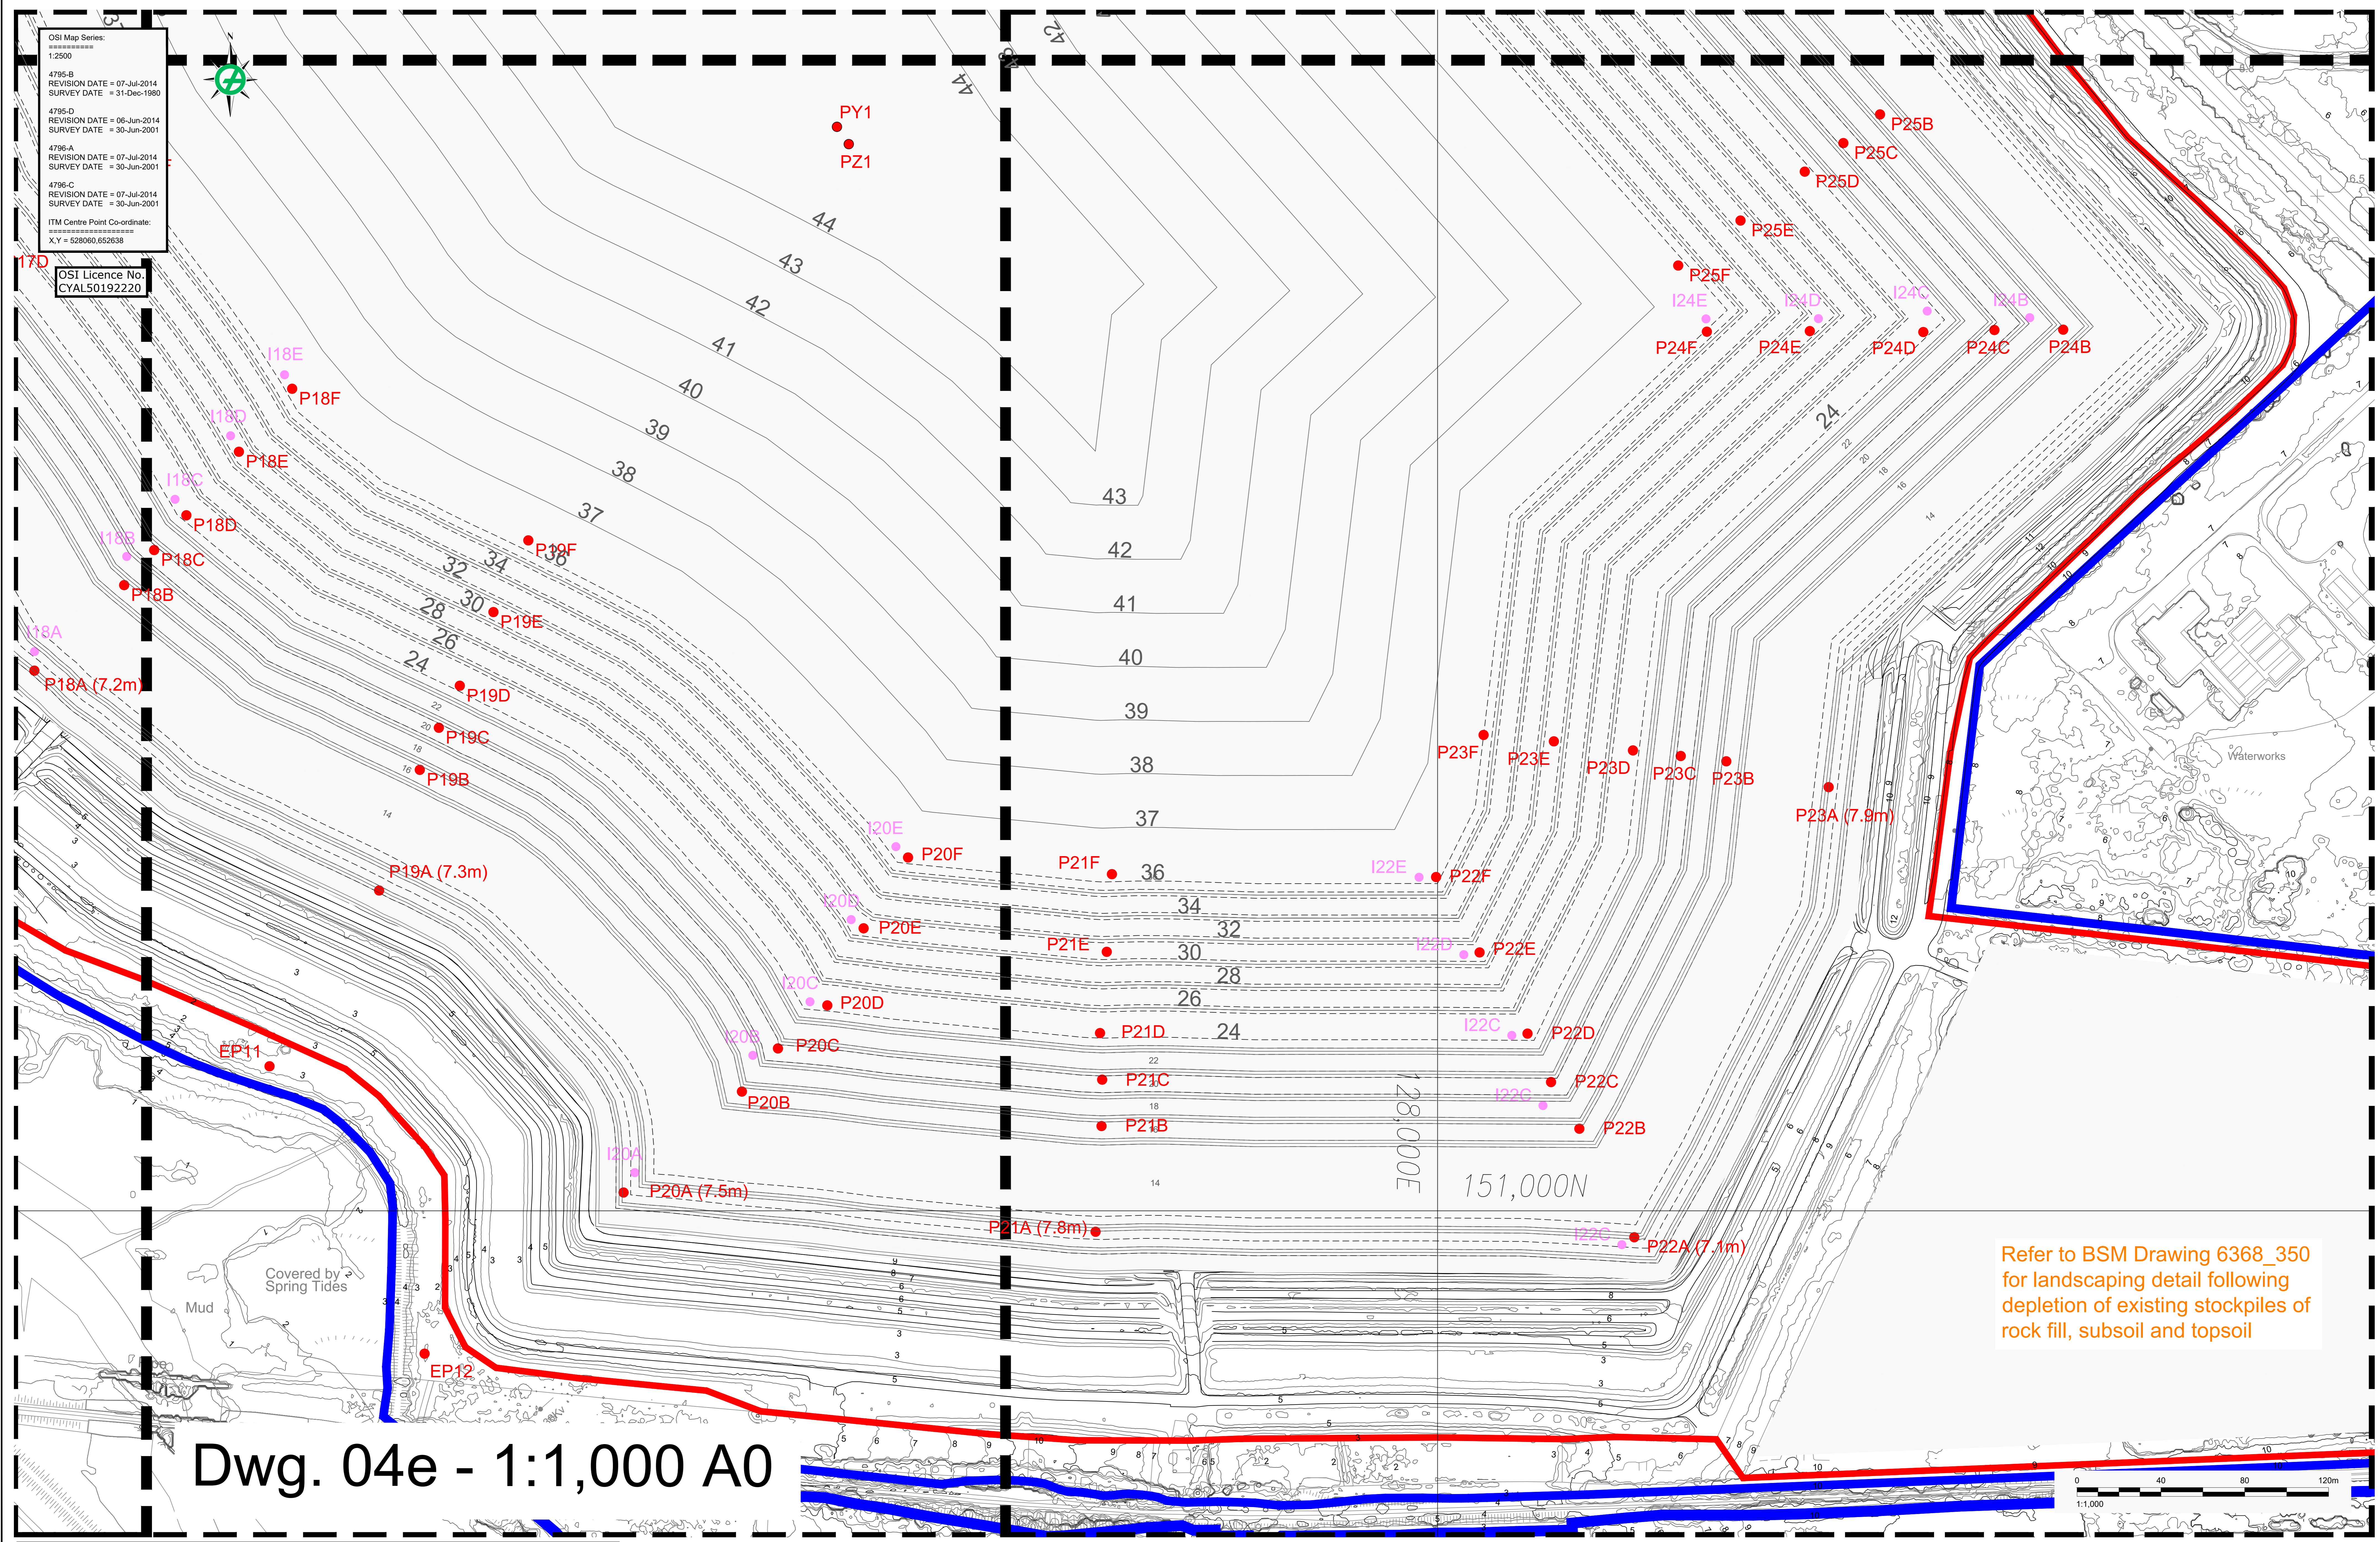

Refer to BSM Drawing 6368\_350 for landscaping detail following depletion of existing stockpiles of rock fill, subsoil and topsoil

# Dwg. 04e - 1:1,000 A0



LEGEND		
	AAL OWNERSHIP BOUNDARY	
	APPLICATION BOUNDARY	
	GROUND CONTOUR (MOD)	
	PERMITTED BORROW PIT BOUNDARY	
	PROPOSED BORROW PIT EXTENSION FOOTPRINT	
	BGT / EP / P	STANDPIPE PIEZOMETER
	AIL / AIU	INCLINOMETER
	APL / APU	CASAGRANDE PIEZOMETER
	SL	6m HIGH STREET LIGHT
	PL	2m HIGH PLATFORM LIGHT
	DAP	2m HIGH GREEN FLUORESCENT LIGHT

**NOTES:**  
 GRID REFERENCES ARE IN METRES & TO IRISH NATIONAL GRID.  
 LEVELS ARE IN METRES, TO O.S. DATUM & CORRESPOND TO APRIL 2021 AERIAL SURVEY FOR EXISTING CONDITIONS (DWG 02-SERIES)  
 DIMENSIONS ARE IN METRES.

CLIENT	PROJECT	TITLE	
AUGHINISH ALUMINA LTD.	BRDA RAISE PLANNING APPLICATION DRAWINGS	<b>Proposed Conditions: Site Layout Plan - BRDA Tile 5 of 6</b>	
CONSULTANT	DATE	BY	
GOLDER	2021-Nov-30	BK	
MEMBER OF WSP		POB	
		BK	
		BK	
PROJECT NO.	DRAWING NO.	REV.	SCALE
20143076	04e	A	1:1,000 A0