


OSI Map Series:  
1:2500  
4795-B  
REVISION DATE = 07-Jul-2014  
SURVEY DATE = 31-Dec-1990  
4795-D  
REVISION DATE = 06-Jun-2014  
SURVEY DATE = 30-Jun-2001  
4796-A  
REVISION DATE = 07-Jul-2014  
SURVEY DATE = 30-Jun-2001  
4796-C  
REVISION DATE = 07-Jul-2014  
SURVEY DATE = 30-Jun-2001  
ITM Centre Point Co-ordinate:  
X,Y = 528960,652638

OSI Licence No.  
CYAL50192220



LIST OF ACRONYMS	
AAL	AUGHINISH ALUMINA LIMITED
BRDA	BAUXITE RESIDUE DISPOSAL AREA
LCCC	LIMERICK CITY AND COUNTY COUNCIL
LWP	LIQUID WASTE POND
mOD	METRES ABOVE ORDANCE DATUM
PIC	PERIMETER INTERCEPTOR CHANNEL
SCDC	SALT CAKE DISPOSAL CELL
SWP	STORM WATER POND

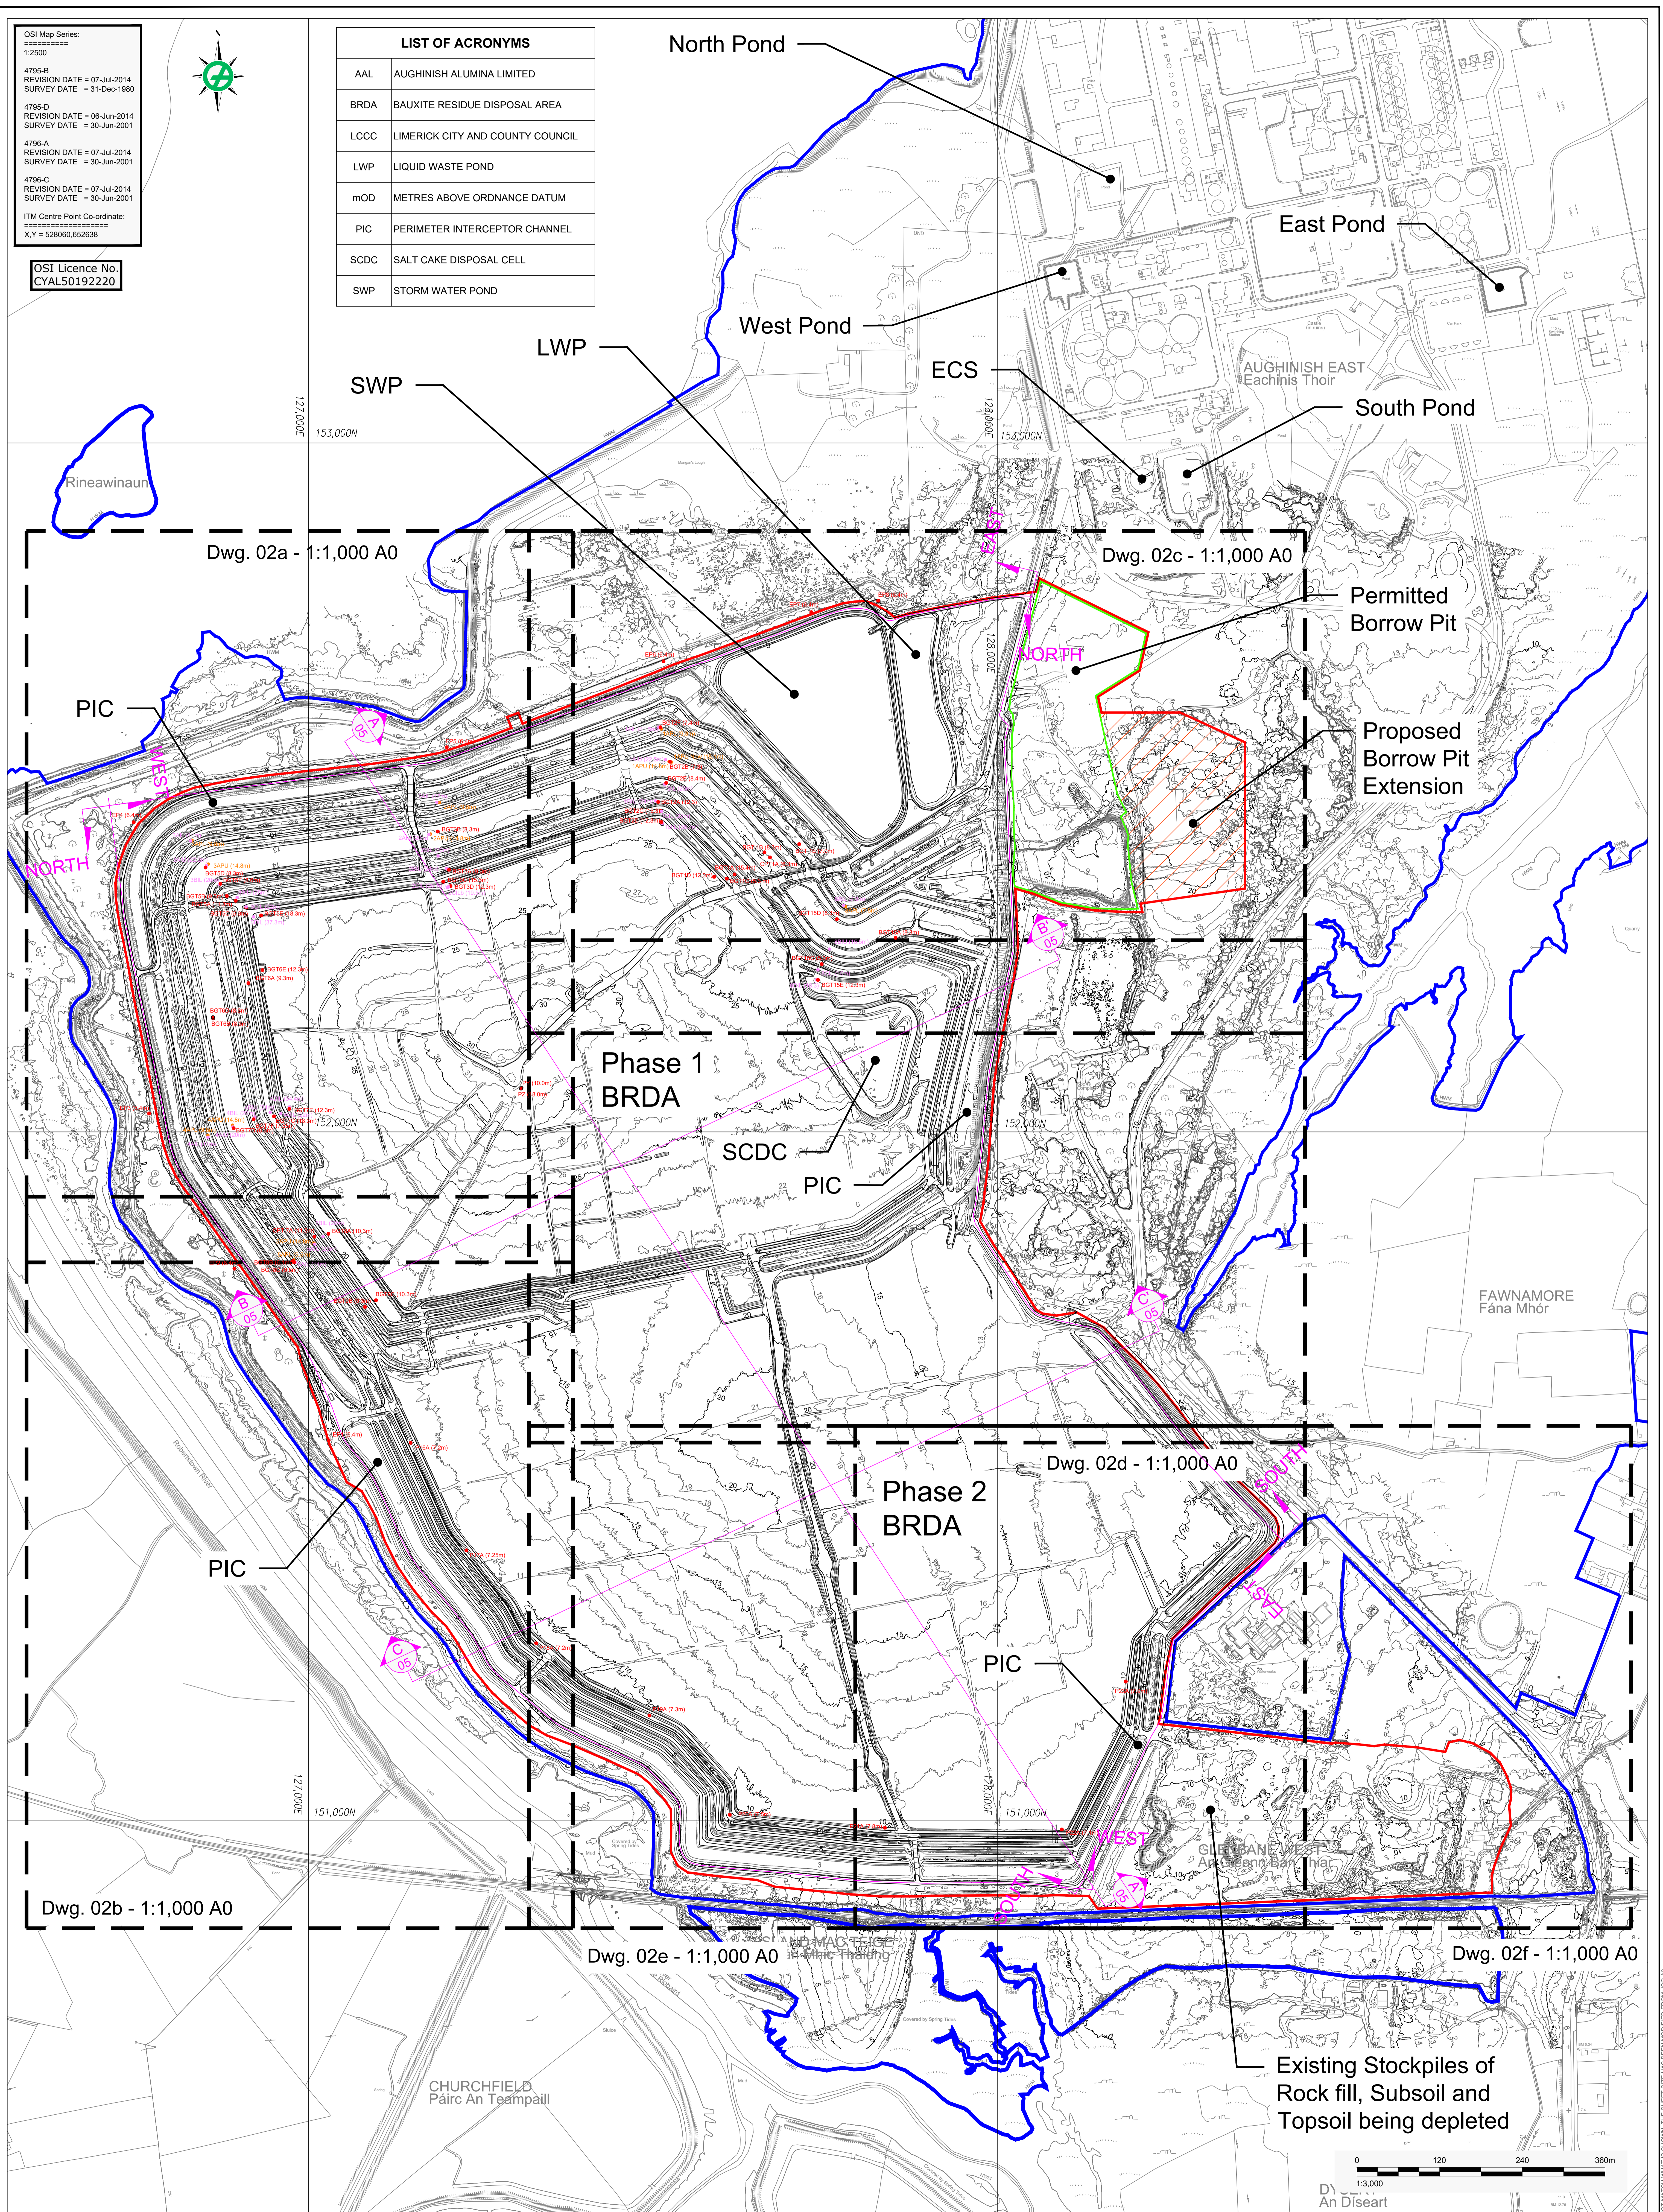

LEGEND		
	AAL OWNERSHIP BOUNDARY	
	APPLICATION BOUNDARY	
	EXISTING GROUND CONTOUR (mOD) APRIL 2021	
	PERMITTED BORROW PIT BOUNDARY	
	PROPOSED BORROW PIT EXTENSION FOOTPRINT	
	BGT / EP / P	STANDPIPE PIEZOMETER
	AIL / AIU	INCLINOMETER
	APL / APU	CASAGRANDE PIEZOMETER

NOTES:  
GRID REFERENCES ARE IN METRES & TO IRISH NATIONAL GRID.  
LEVELS ARE IN METRES, TO O.S. DATUM & CORRESPOND TO APRIL 2021 AERIAL SURVEY  
DIMENSIONS ARE IN METRES.

CLIENT	AUGHINISH ALUMINA LTD.
CONSULTANT	YYYY-MM-DD 2021-Nov-30
DESIGNED	BK
PREPARED	POB
REVIEWED	BK
APPROVED	BK

PROJECT	BRDA RAISE PLANNING APPLICATION DRAWINGS
TITLE	Existing Conditions: BRDA Monitoring Instruments Plan
PROJECT NO.	20143076
DRAWING NO.	08
REV.	A
SCALE	1:3,000 A0

IF THIS INSTRUMENT DOES NOT MATCH WHAT IS SHOWN, THE SHEET SIZE HAS BEEN ADJUSTED FROM ISO/A4