


DO NOT SCALE. WORK TO FIGURED DIMENSIONS ONLY.
 ALL EXISTING DIMENSIONS TO BE CHECKED ON SITE.
 DRAWN ON AUTOCAD R2004 AT DEADY GAHAN ARCHITECTS LTD
 LAYERS ON THIS DRAWING COMPLY WITH BS 1192: PART 5

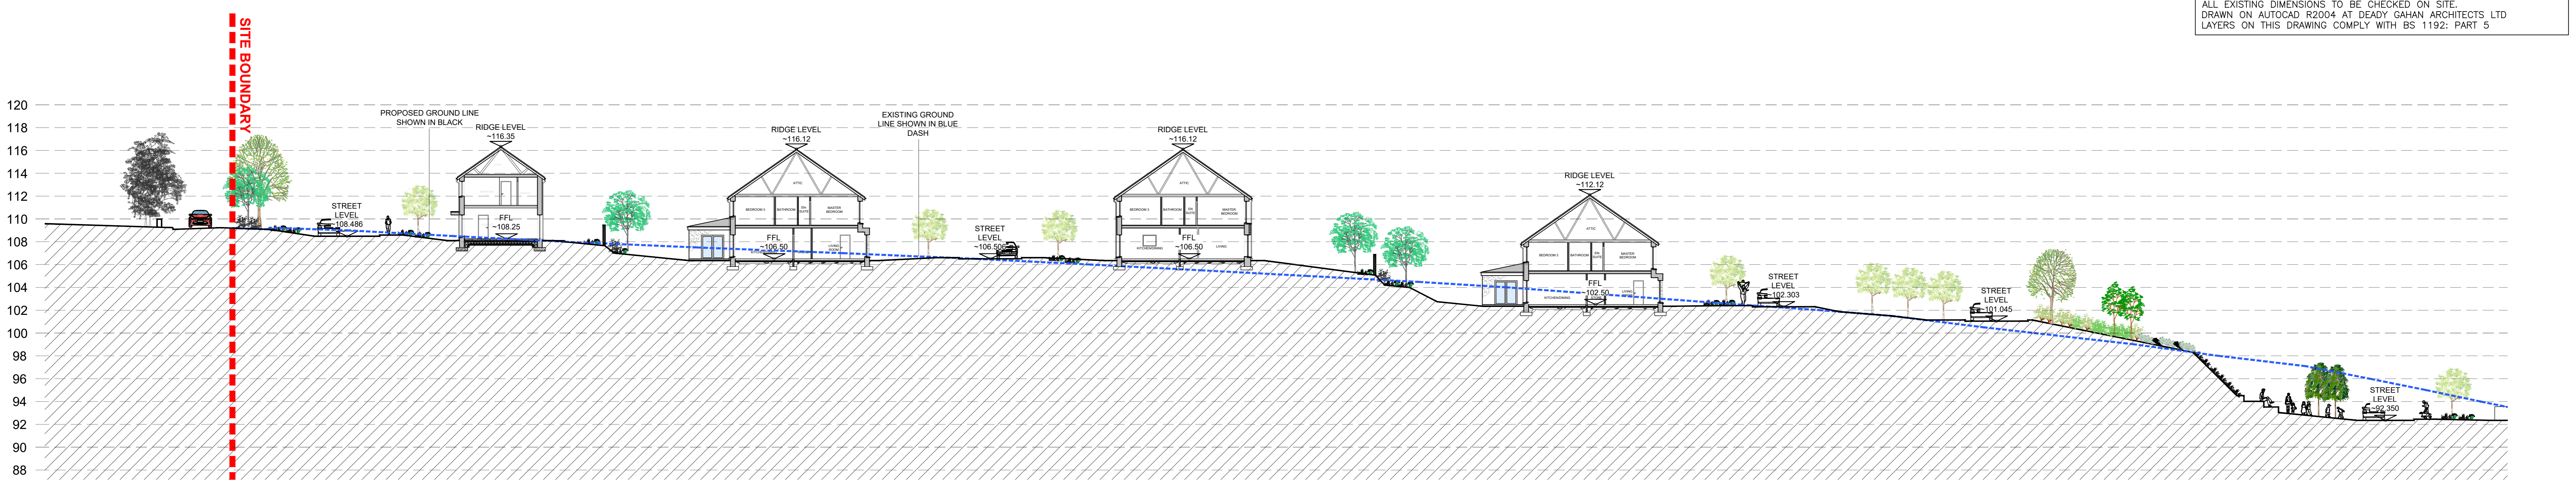


SECTION B-B (PART A)
 SCALE 1:200@ A0




SECTION B-B (PART B)
 SCALE 1:200@ A0



SECTION B-B (PART C)
 SCALE 1:200@ A0

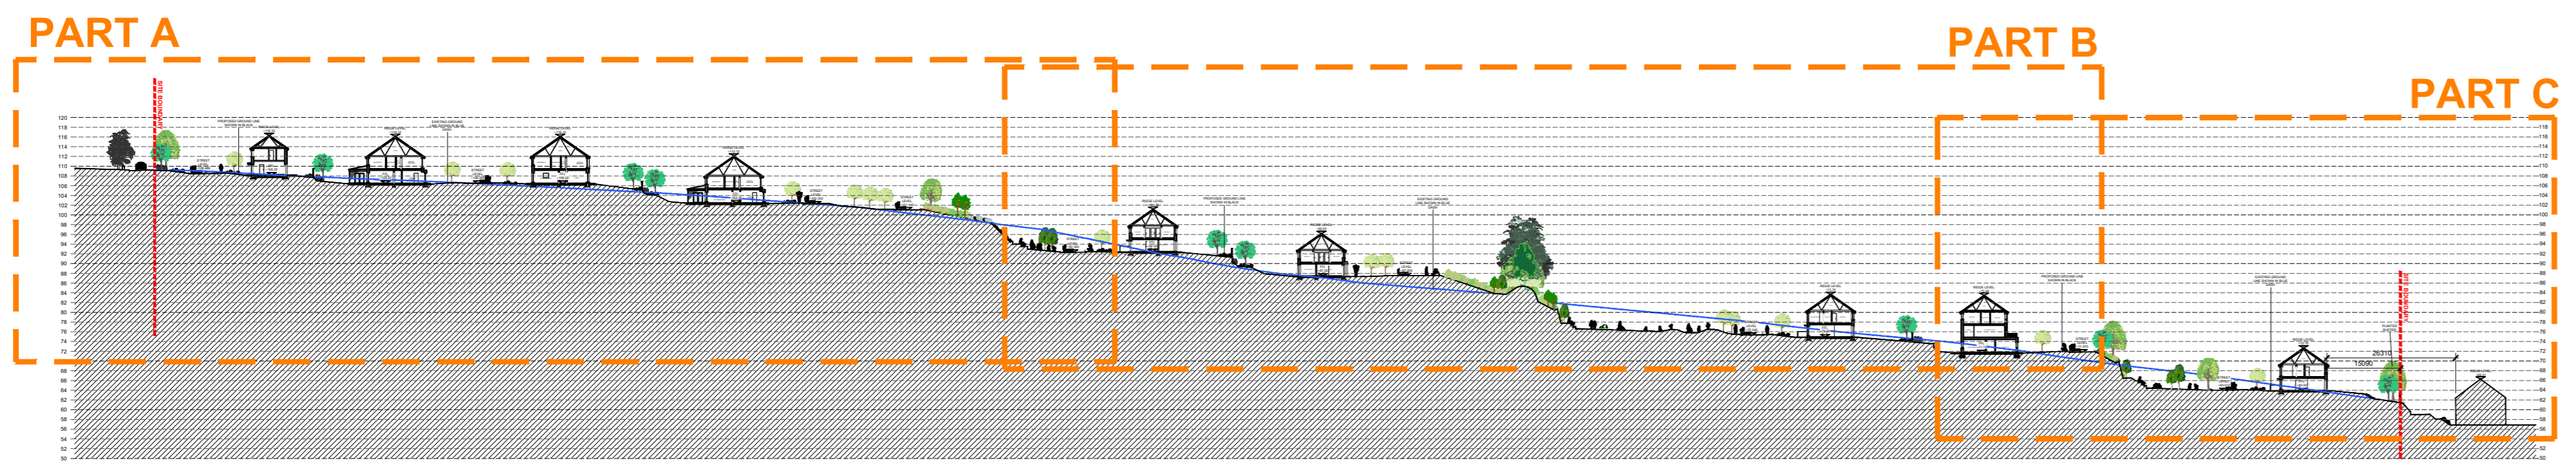

SECTION B-B KEY
 SCALE 1:1000 @ A0

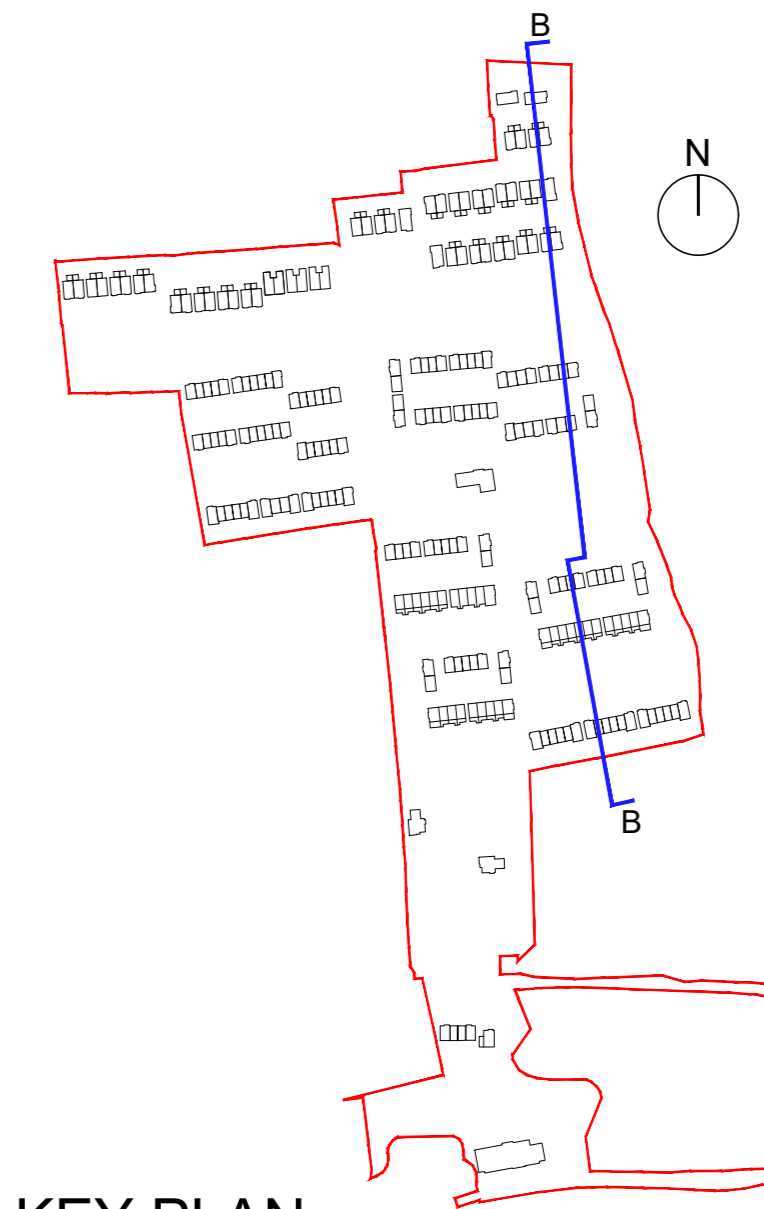

KEY PLAN
 SCALE 1:5000@ A0

| date | rev | name | chk | note |
|----------|-----|------|-----|--------------------|
| 01.12.21 | P1 | MP | EJG | ISSUE FOR PLANNING |

DEADY GAHAN ARCHITECTS

EASTGATE VILLAGE, LITTLE ISLAND, CORK
 T: 021 4355016 W: WWW.DGARCHITECTS.IE
 EMAIL: INFO@DGARCHITECTS.IE

Project
 PROPOSED RESIDENTIAL DEVELOPMENT
 AT TOWNLAND OF LACKENROE, GLOUNTHAUNE, CO CORK

Drawing title
 PROPOSED SITE SECTION B-B

| | | | |
|----------------------------|---------------------------|----------------|------------------|
| Scale 1:1000/1:200 @ A0 | Drawn MP | Checked EJG | Date 15.10.21 |
| Project No. 20151 | Drig. No. 20151/P/005C | Revision P1 | |

Information / Comments
 Planning
 Tender
 Construction