
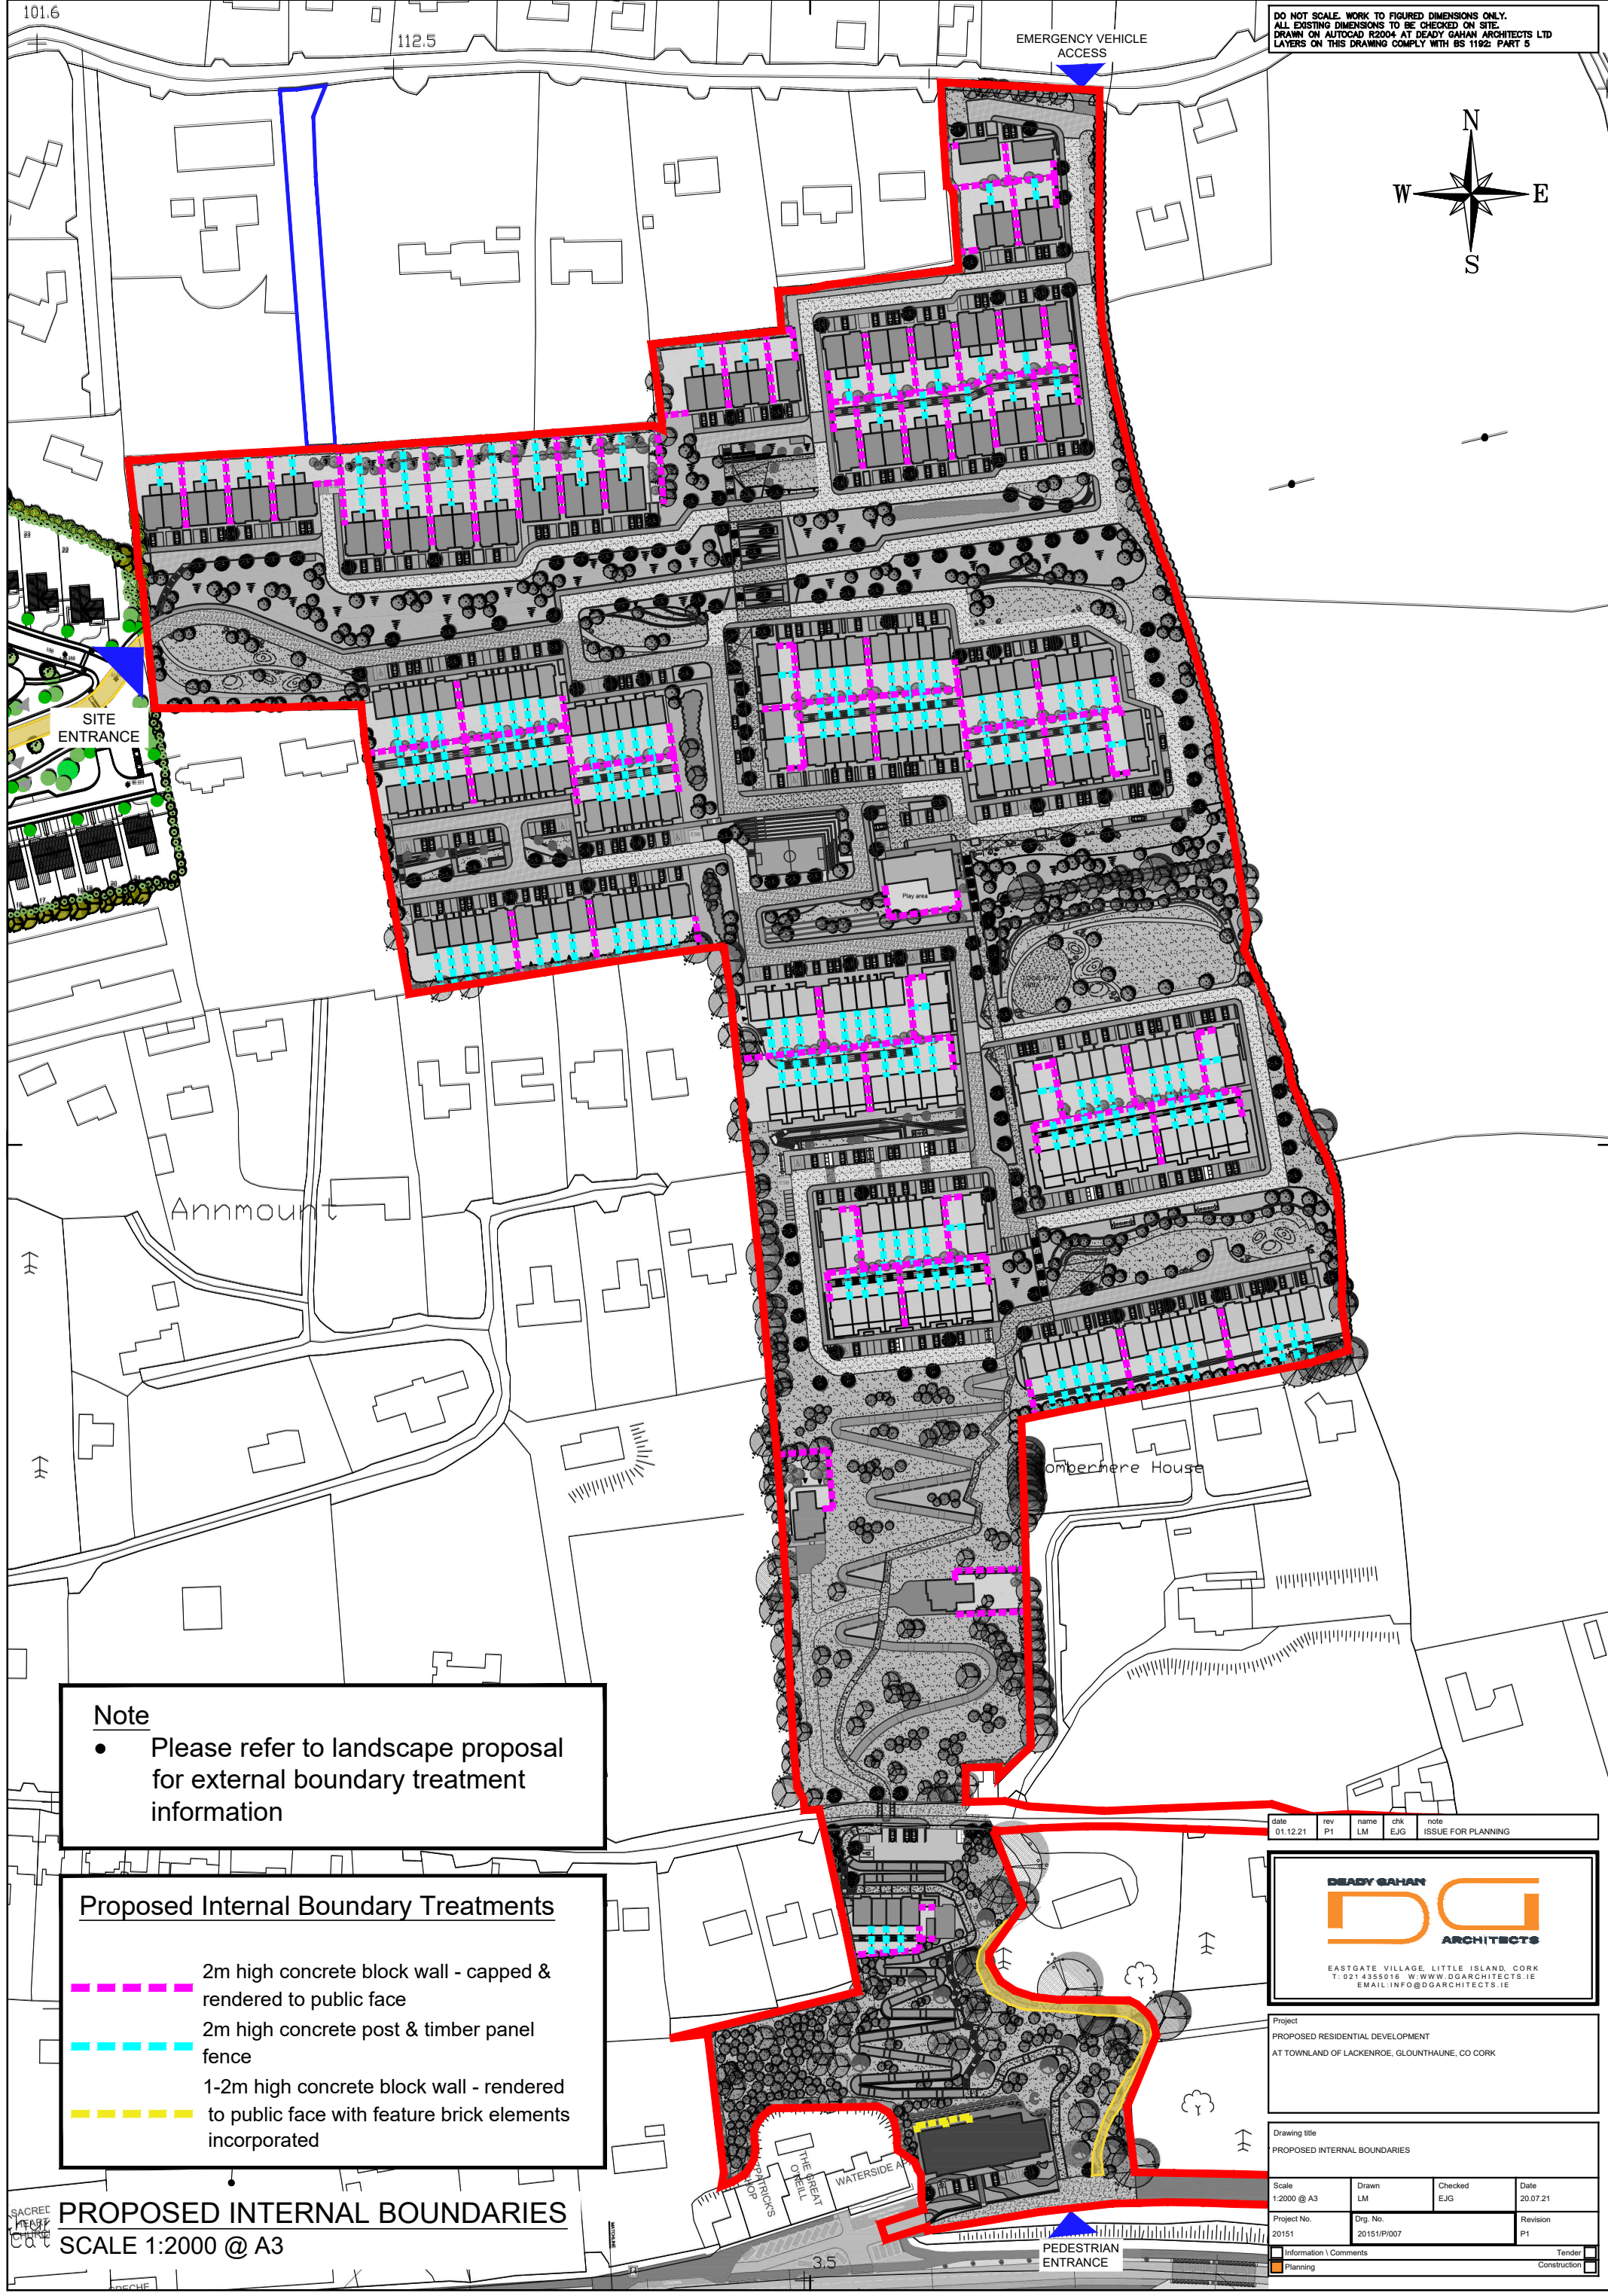


101.6

112.5

EMERGENCY VEHICLE ACCESS

DO NOT SCALE. WORK TO FIGURED DIMENSIONS ONLY. ALL EXISTING DIMENSIONS TO BE CHECKED ON SITE. DRAWN ON AUTOCAD R2004 AT DEADY GAHAN ARCHITECTS LTD. LAYERS ON THIS DRAWING COMPLY WITH BS 1192: PART 5

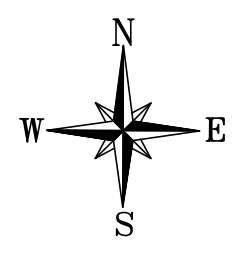

**Note**

- Please refer to landscape proposal for external boundary treatment information

**Proposed Internal Boundary Treatments**

- 2m high concrete block wall - capped & rendered to public face
- 2m high concrete post & timber panel fence
- 1-2m high concrete block wall - rendered to public face with feature brick elements incorporated

date	rev	name	chk	note
01.12.21	P1	LM	EJG	ISSUE FOR PLANNING

**DEADY GAHAN ARCHITECTS**

EASTGATE VILLAGE, LITTLE ISLAND, CORK  
T: 021 4355016 W: WWW.DGARCHITECTS.IE  
EMAIL: INFO@DGARCHITECTS.IE

Project  
PROPOSED RESIDENTIAL DEVELOPMENT  
AT TOWNLAND OF LACKENROE, GLOUNTHAUNE, CO CORK

Drawing title  
PROPOSED INTERNAL BOUNDARIES

Scale	Drawn	Checked	Date
1:2000 @ A3	LM	EJG	20.07.21
Project No.	Drig. No.	Revision	
20151	20151/PI007	P1	

Information / Comments	Tender
Planning	Construction

**PROPOSED INTERNAL BOUNDARIES**  
SCALE 1:2000 @ A3

PEDESTRIAN ENTRANCE

3.5