



DO NOT SCALE. WORK TO FIGURED DIMENSIONS ONLY.
 ALL EXISTING DIMENSIONS TO BE CHECKED ON SITE.
 DRAWN ON AUTOCAD R2004 AT DEADY GAHAN ARCHITECTS LTD
 LAYERS ON THIS DRAWING COMPLY WITH BS 1192: PART 5

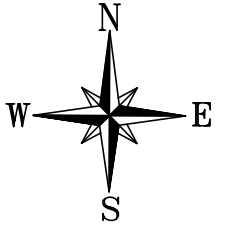

For a detail drawing of the 4 no. ESB substations, please refer to Drawing No. 60592432-ACM-00-00-DR-CE-10-1201 "Proposed GRP ESB substation kiosk" prepared by AECOM

| date | rev | name | chk | note |
|----------|-----|------|-----|---------------------|
| 01.12.21 | P1 | LM | EJG | ISSUED FOR PLANNING |

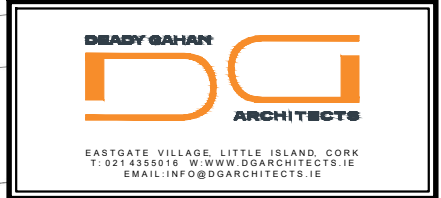

Project
 PROPOSED RESIDENTIAL DEVELOPMENT
 AT TOWNLAND OF LACKENROE, GLOUNTHAUNE, CO CORK

Drawing title
 PROPOSED ESB SUBSTATION LOCATION PLAN

| | | | |
|------------------------|--------------------------|----------------|------------------|
| Scale 1:2000 @ A3 | Drawn LM | Checked EJG | Date 15.11.21 |
| Project No. 20151 | Dwg. No. 20151/P/011B | Revision P1 | |
| Information / Comments | | | Tender |
| Planning | | | Construction |

KEY PLAN (● 04no. ESB SUBSTATIONS)
 1:2000 @ A3