
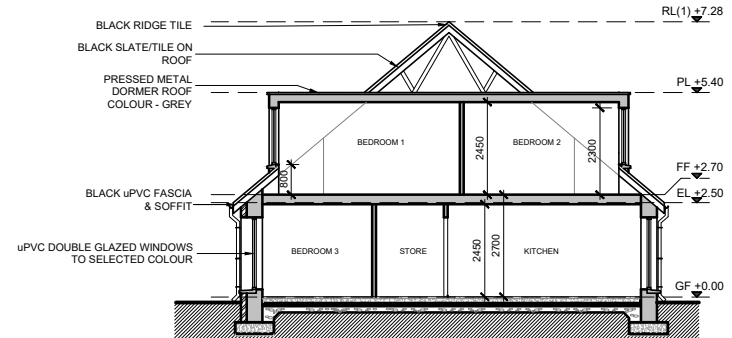
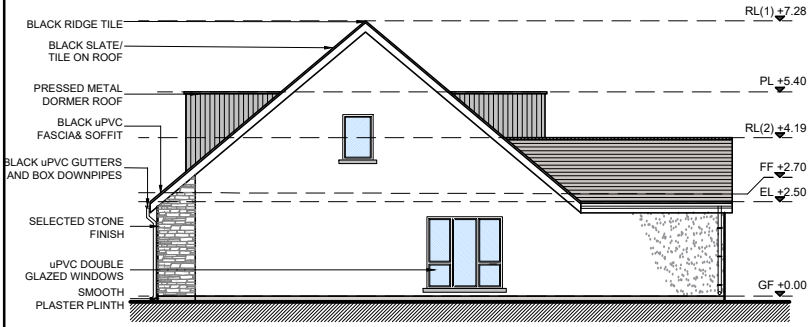
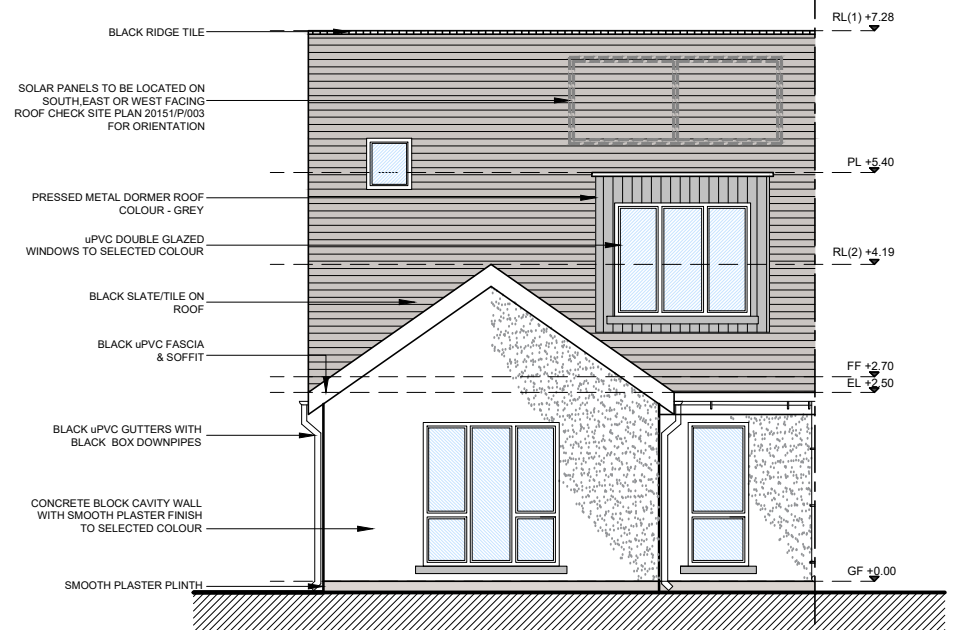
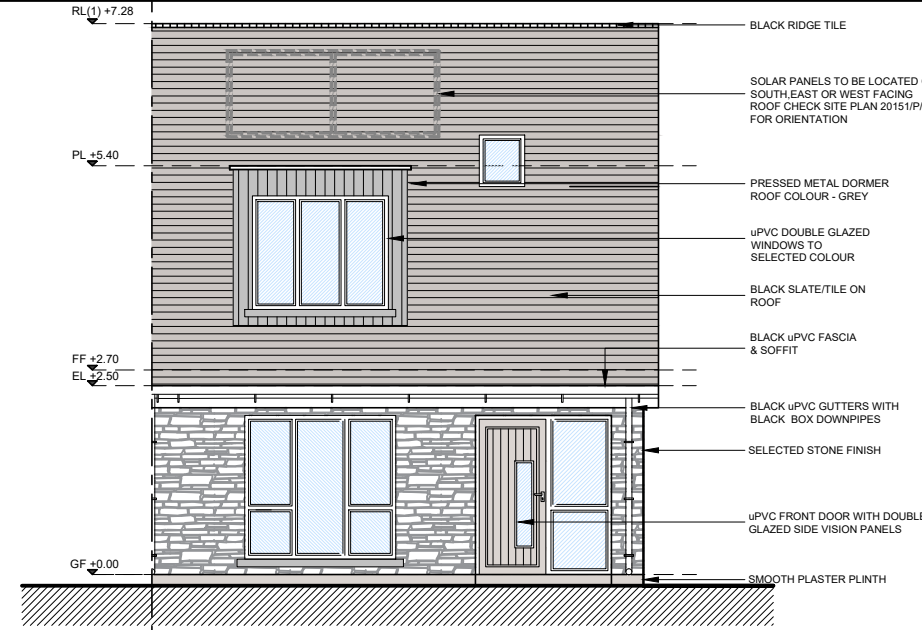
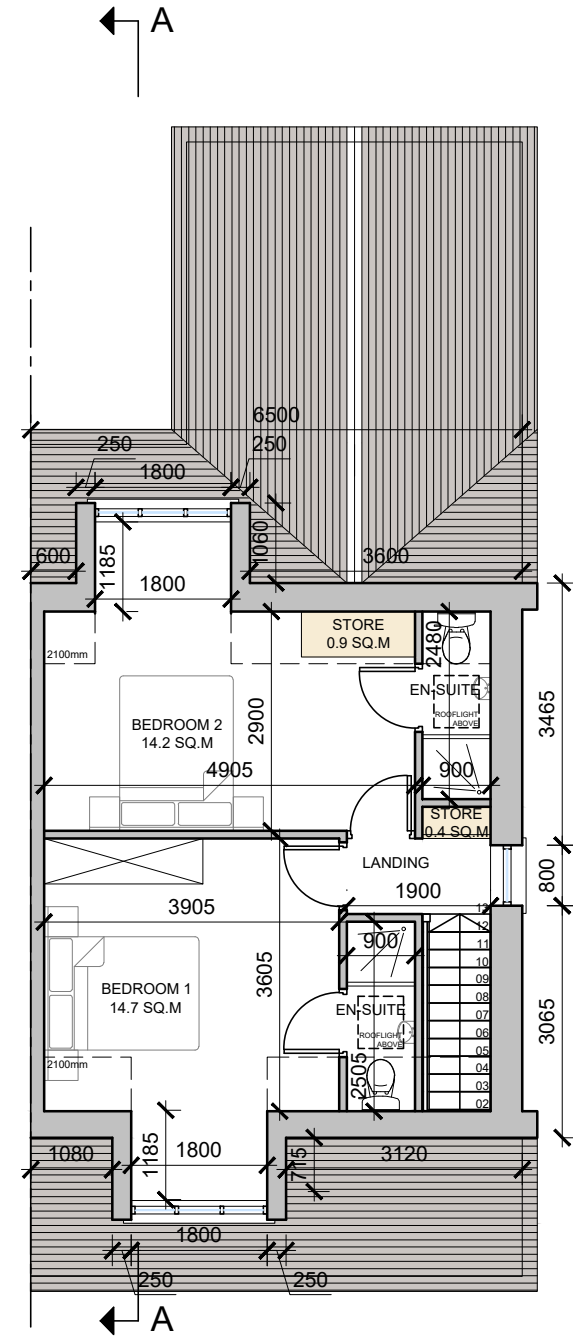



HOUSE TYPE D6
3-bed Semi Detached (6 person)

AREA: 116.8 SQ.M.
1,257 SQ.FT.
STORAGE total - 6.3 sq.m.

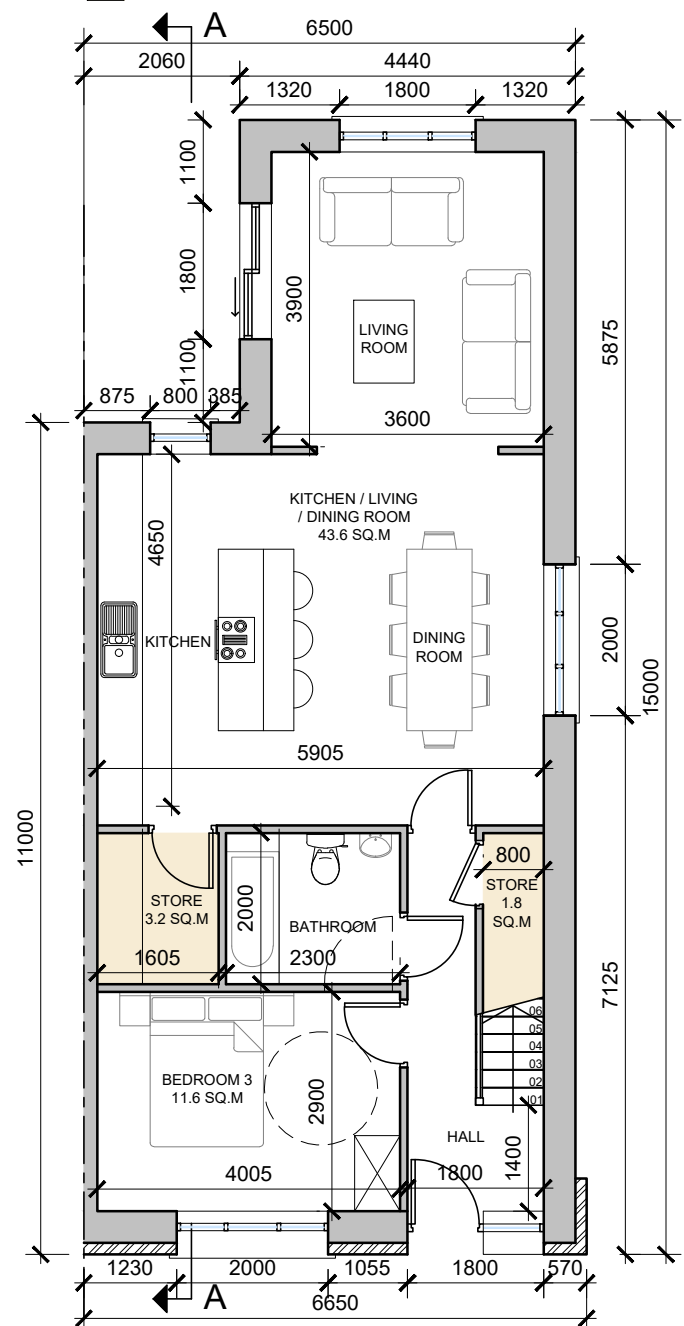


House Type D6 - Character Area 1
See site plan (dwg no. 20151/P/003) for material locations

DO NOT SCALE. WORK TO FIGURED DIMENSIONS ONLY. ALL EXISTING DIMENSIONS TO BE CHECKED ON SITE. DRAWN ON AUTOCAD R2004 AT DEADY GAHAN ARCHITECTS LTD. LAYERS ON THIS DRAWING COMPLY WITH BS 1192: PART 5

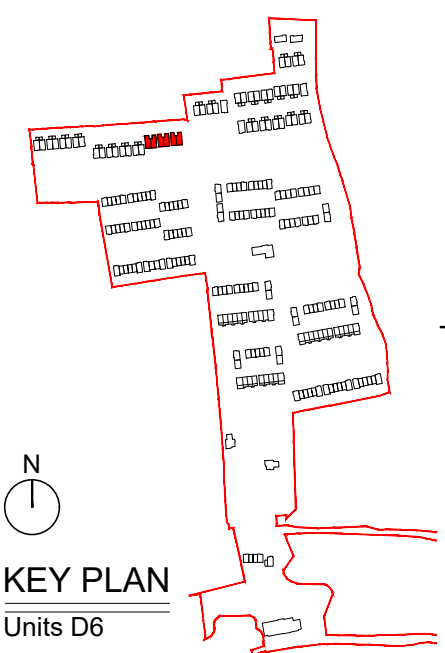

NOTE:
POSITION OF NORTH POINT & LEVELS VARY. SEE SITE PLAN FOR ORIENTATION - DWG NO. 20151/P/003

date	rev	name	chk	note
25.08.21	P1	LM	EJG	ISSUE FOR PLANNING

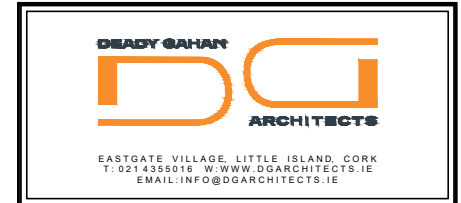

Project
PROPOSED RESIDENTIAL DEVELOPMENT
AT TOWNLAND OF LACKENROE, GLOUNTHAUNE, CO CORK

Drawing title
HOUSE TYPE D6 - 3 bed semi detached
FLOOR PLANS, FRONT, REAR, SIDE ELEVATIONS & 3D RENDER

Scale	Drawn	Checked	Date
1:100 @ A3	PC	EJG	02.07.21
Project No.	Dwg. No.	Revision	
20151	20151/P/406 - CA01	P1	

Information / Comments	Tender
Planning	Construction