

DO NOT SCALE. WORK TO FIGURED DIMENSIONS ONLY.
 ALL EXISTING DIMENSIONS TO BE CHECKED ON SITE.
 DRAWN ON AUTOCAD R2004 AT DEADY GAHAN ARCHITECTS LTD
 LAYERS ON THIS DRAWING COMPLY WITH BS 1192: PART 5





HOUSE TYPE E4

3-bed Townhouse (5 person)

AREA: 106.7 SQ.M.


1,149 SQ.FT.

STORAGE total - 5.8 sq.m.

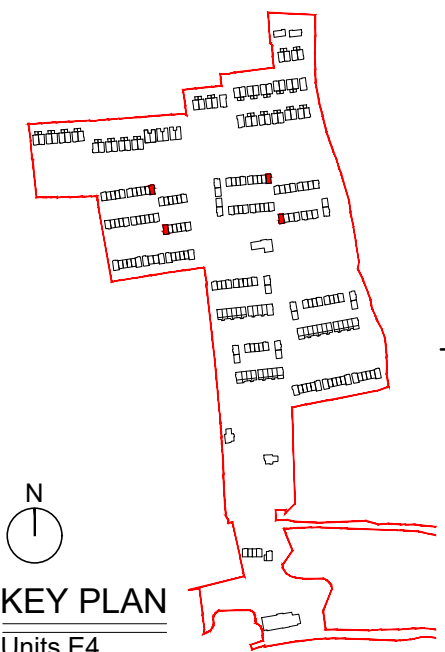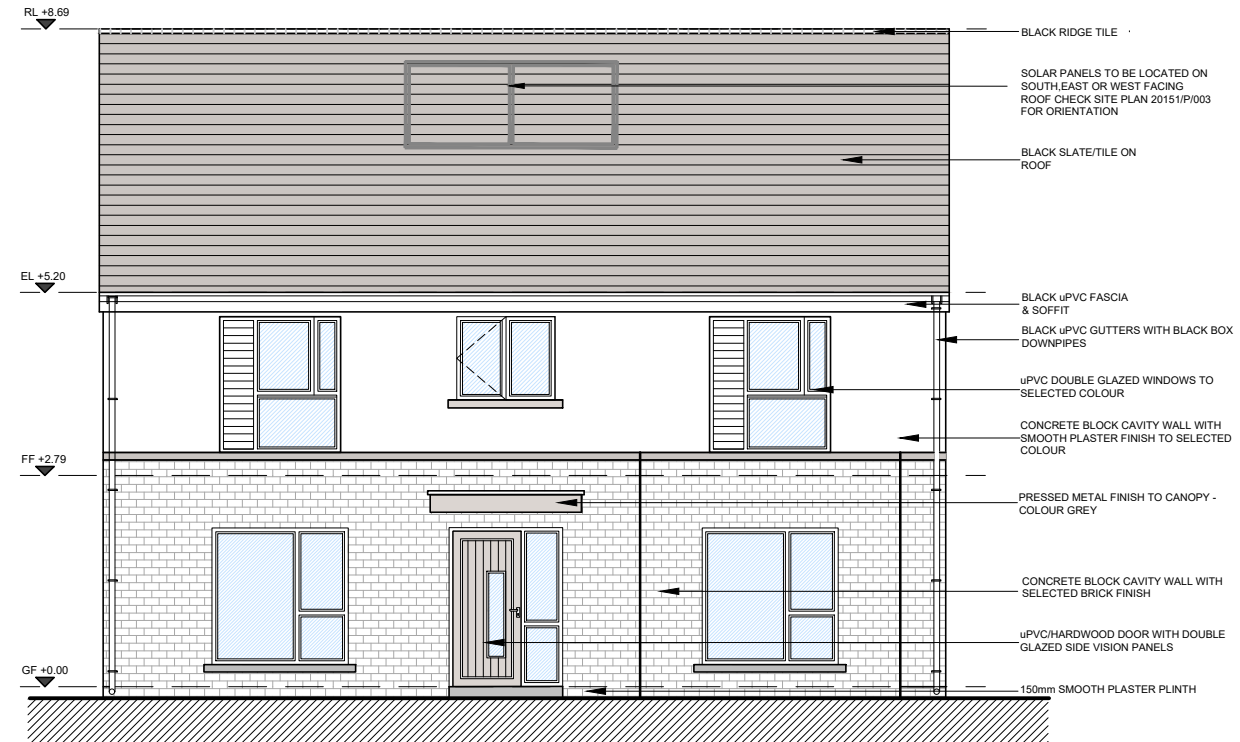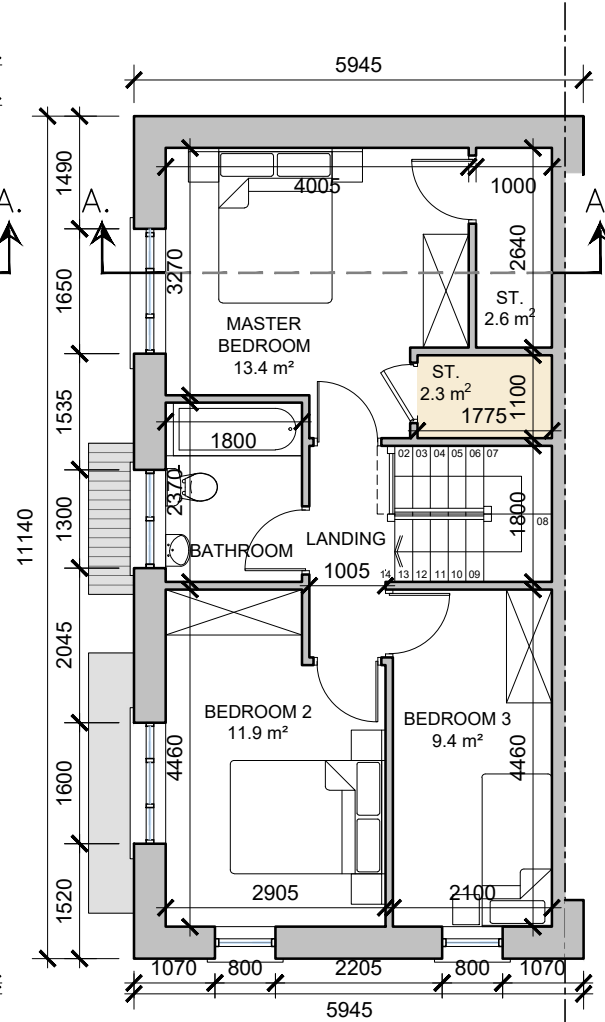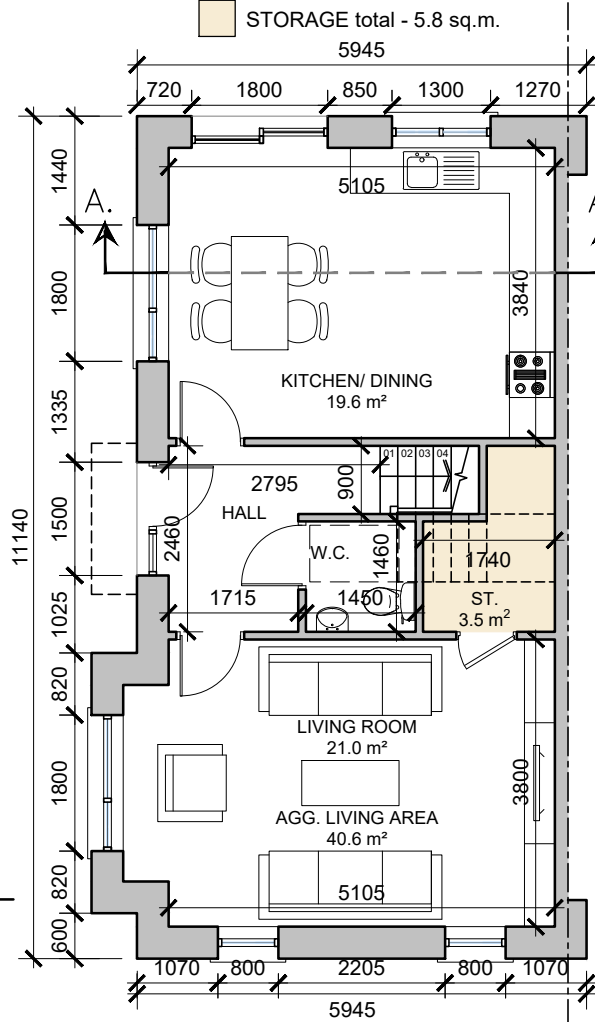

NOTE:
 POSITION OF NORTH POINT & LEVELS VARY. SEE
 SITE PLAN FOR ORIENTATION - DWG NO. 20151/P/003

date	rev	name	chk	note
12.07.21	P1	KM	EJG	ISSUE FOR PLANNING

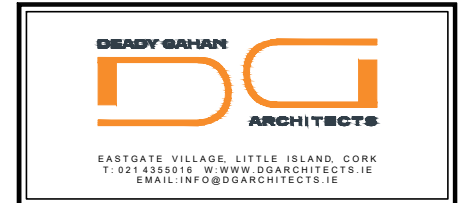




Project
 PROPOSED RESIDENTIAL DEVELOPMENT
 AT THE TOWNLAND OF LACKENROE, GLOUNTHAUNE, CO. CORK

Drawing title
 HOUSE TYPE E4 - 3-BED TOWNHOUSE
 PLANS, ELEVATIONS & SECTION A-A

Scale	Drawn	Checked	Date
1:100/200 @ A3	PC	EJG	02.07.21

Project No.	Drq. No.	Revision
20151	20151/P/504-CA02	P1

Information \ Comments	Tender
<input type="checkbox"/> Information <input type="checkbox"/> Planning	<input type="checkbox"/> Tender <input type="checkbox"/> Construction

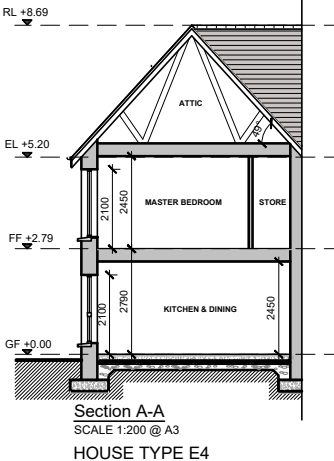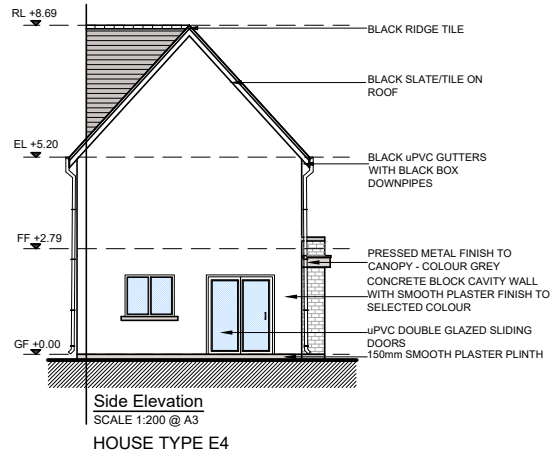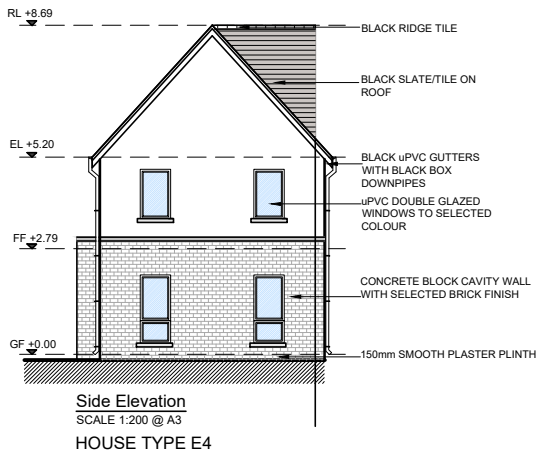

House Type E4 - Character Area 2
 See site plan (dwg no. 20151/P/003) for material locations