


ORDNANCE SURVEY IRELAND LICENCE No. CYAL50217544
© ORDNANCE SURVEY IRELAND / GOVERNMENT OF IRELAND

AECOM
PLANNING

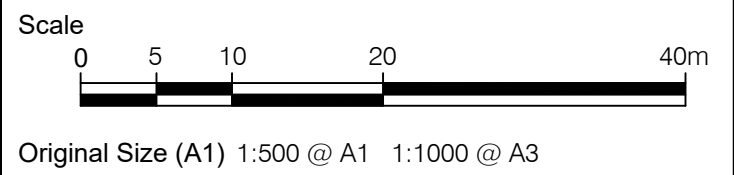


A **PROPOSED SWEEP PATH ANALYSIS**
0104 Scale: 1:500



Phoenix 2 Duo (P2-12W with Elite 6x4 chassis)	
Overall Length	10.200m
Overall Width	2.530m
Overall Body Height	3.751m
Min Body Ground Clearance	0.304m
Track Width	2.500m
Lock to lock time	4.00s
Kerb to Kerb Turning Radius	7.800m

LARGE CAR (2006)	
Overall Length	5.079m
Overall Width	1.872m
Overall Body Height	1.525m
Min Body Ground Clearance	0.310m
Max Track Width	1.831m
Lock to Lock Time	4.00 sec
Kerb to Kerb Turning Radius	5.900m

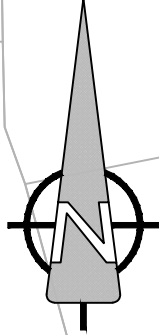

AECOM

PROJECT

PROPOSED
RESIDENTIAL
DEVELOPMENT AT
GLOUNTHAUNE, CO.
CORK

CLIENT

BLUESCAPE LTD

CONSULTANT

AECOM
Adelphi Plaza
George's Street Upper
Dun Laoghaire Co.Dublin
+353 (0) 1 238 3100 tel
+353 (0) 1 238 3199 fax
www.aecom.com

NOTES

1. THIS DRAWING IS TO BE READ IN CONJUNCTION WITH ALL OTHER RELEVANT ARCHITECTURAL AND ENGINEERING DRAWINGS. ANY DISCREPANCIES, ERRORS OR OMISSIONS TO BE BROUGHT TO THE ATTENTION OF THE DESIGNER.
2. ALL DIMENSIONS TO BE CHECKED BY THE CONTRACTOR ON SITE PRIOR TO COMMENCEMENT OF WORKS.
3. AECOM LIMITED TO BE INFORMED BY THE CONTRACTOR OF ANY DISCREPANCIES PRIOR TO THE COMMENCEMENT OF WORKS ON SITE.
4. DIMENSIONS OF ALL BOUNDARIES AND ADJOINING ROADS TO BE CHECKED ON SITE PRIOR TO COMMENCEMENT OF WORKS.
5. DO NOT SCALE. ALL MEASUREMENTS AND COORDINATES TO BE CHECKED ON SITE.
6. REFER TO LANDSCAPE ARCHITECTS DRAWINGS FOR DETAILS OF OPEN SPACE AND LEVELS.

ISSUE/REVISION

I/R	DATE	DESCRIPTION
0	03.12.2021	ISSUED FOR PLANNING

KEY PLAN



PROJECT NUMBER

60592432

SHEET TITLE

PROPOSED SWEEP
PATH ANALYSIS
SHEET 4 OF 4

SHEET NUMBER

60592432-ACM-00-00-DR-CE-10-0104

This drawing has been prepared for the use of AECOM's client. It may not be used, modified, reproduced or relied upon by third parties, except as agreed by AECOM, or as required by law. AECOM accepts no responsibility, and denies any liability whatsoever, to any party that uses or relies on this drawing without AECOM's express written consent. Do not scale this document. All measurements must be obtained from the stated dimensions.