

Last saved by: AILEEN PRENDERGAST (2021-10-26) Last Plotted: 2021-12-03
 Filename: \\EU.AECOM\NET\COM\BIBL\JOBS\IPR-333515_GLOUNTHAUNE_PHASE_2\900_CAD_GIS\904_CEO1_WIP\02_SHEETS\0592432-ACM-00-00-DR-CE-10-0601.DWG
 Project Management Initials: Designer: MC Checked: AP Approved: EMcK ISO A1 594mm x 841mm




A PROPOSED SITE LEVELS

0601 Scale: 1:500

EMERGENCY ACCESS TO BE PROVIDED - FLEXIBLE BOLLARDS AND GRASSCRETE TO BE PROVIDED TO FACILITATE TURNING MOVEMENT

AREA REQUIRED TO ALLOW REFUSE VEHICLE TO TURN - GRASSCRETE TO BE PROVIDED TO FACILITATE TURNING MOVEMENT

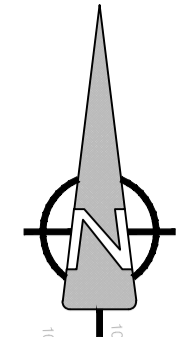

PROJECT

PROPOSED RESIDENTIAL DEVELOPMENT AT GLOUNTHAUNE, CO. CORK

CLIENT

BLUESCAPE LTD

CONSULTANT


AECOM
 Adelphi Plaza
 George's Street Upper
 Dun Laoghaire Co. Dublin
 +353 (0) 1 238 3100 tel
 +353 (0) 1 238 3199 fax
 www.aecom.com

- NOTES**
1. THIS DRAWING IS TO BE READ IN CONJUNCTION WITH ALL OTHER RELEVANT ARCHITECTURAL AND ENGINEERING DRAWINGS. ANY DISCREPANCIES, ERRORS OR OMISSIONS TO BE BROUGHT TO THE ATTENTION OF THE DESIGNER.
 2. ALL DIMENSIONS TO BE CHECKED BY THE CONTRACTOR ON SITE PRIOR TO COMMENCEMENT OF WORKS.
 3. AECOM LIMITED TO BE INFORMED BY THE CONTRACTOR OF ANY DISCREPANCIES PRIOR TO THE COMMENCEMENT OF WORKS ON SITE.
 4. DIMENSIONS OF ALL BOUNDARIES AND ADJOINING ROADS TO BE CHECKED ON SITE PRIOR TO COMMENCEMENT OF WORKS.
 5. DO NOT SCALE. ALL MEASUREMENTS AND COORDINATES TO BE CHECKED ON SITE.
 6. REFER TO LANDSCAPE ARCHITECTS DRAWINGS FOR DETAILS OF OPEN SPACE AND LEVELS.



ISSUE/REVISION

NO	DATE	DESCRIPTION
0	03.12.2021	ISSUED FOR PLANNING
I/R	DATE	DESCRIPTION

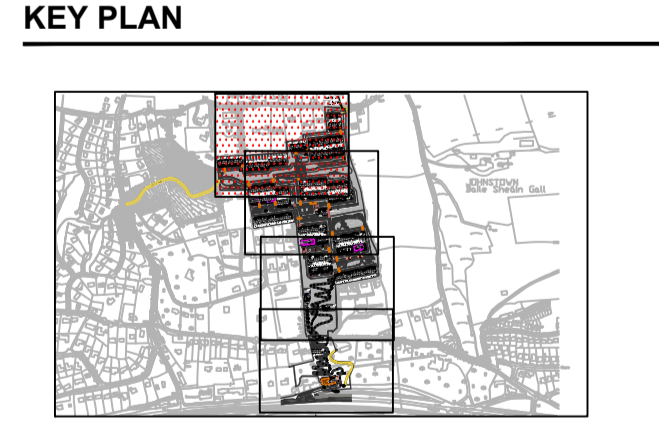

PROJECT NUMBER

60592432

SHEET TITLE

PROPOSED SITE LEVELS
 SHEET 1 OF 4

SHEET NUMBER

60592432-ACM-00-00-DR-CE-10-0601

This drawing has been prepared for the use of AECOM's client. It may not be used, modified, reproduced or relied upon by third parties, except as agreed by AECOM, or as required by law. AECOM accepts no responsibility, and denies any liability whatsoever, to any party that uses or relies on this drawing without AECOM's express written consent. Do not scale this document. All measurements must be obtained from the stated dimensions.