


ROAD 3 - LONGSECTION 1 OF 2
 SCALE: H 1:500, V 1:100. DATUM: 90.000

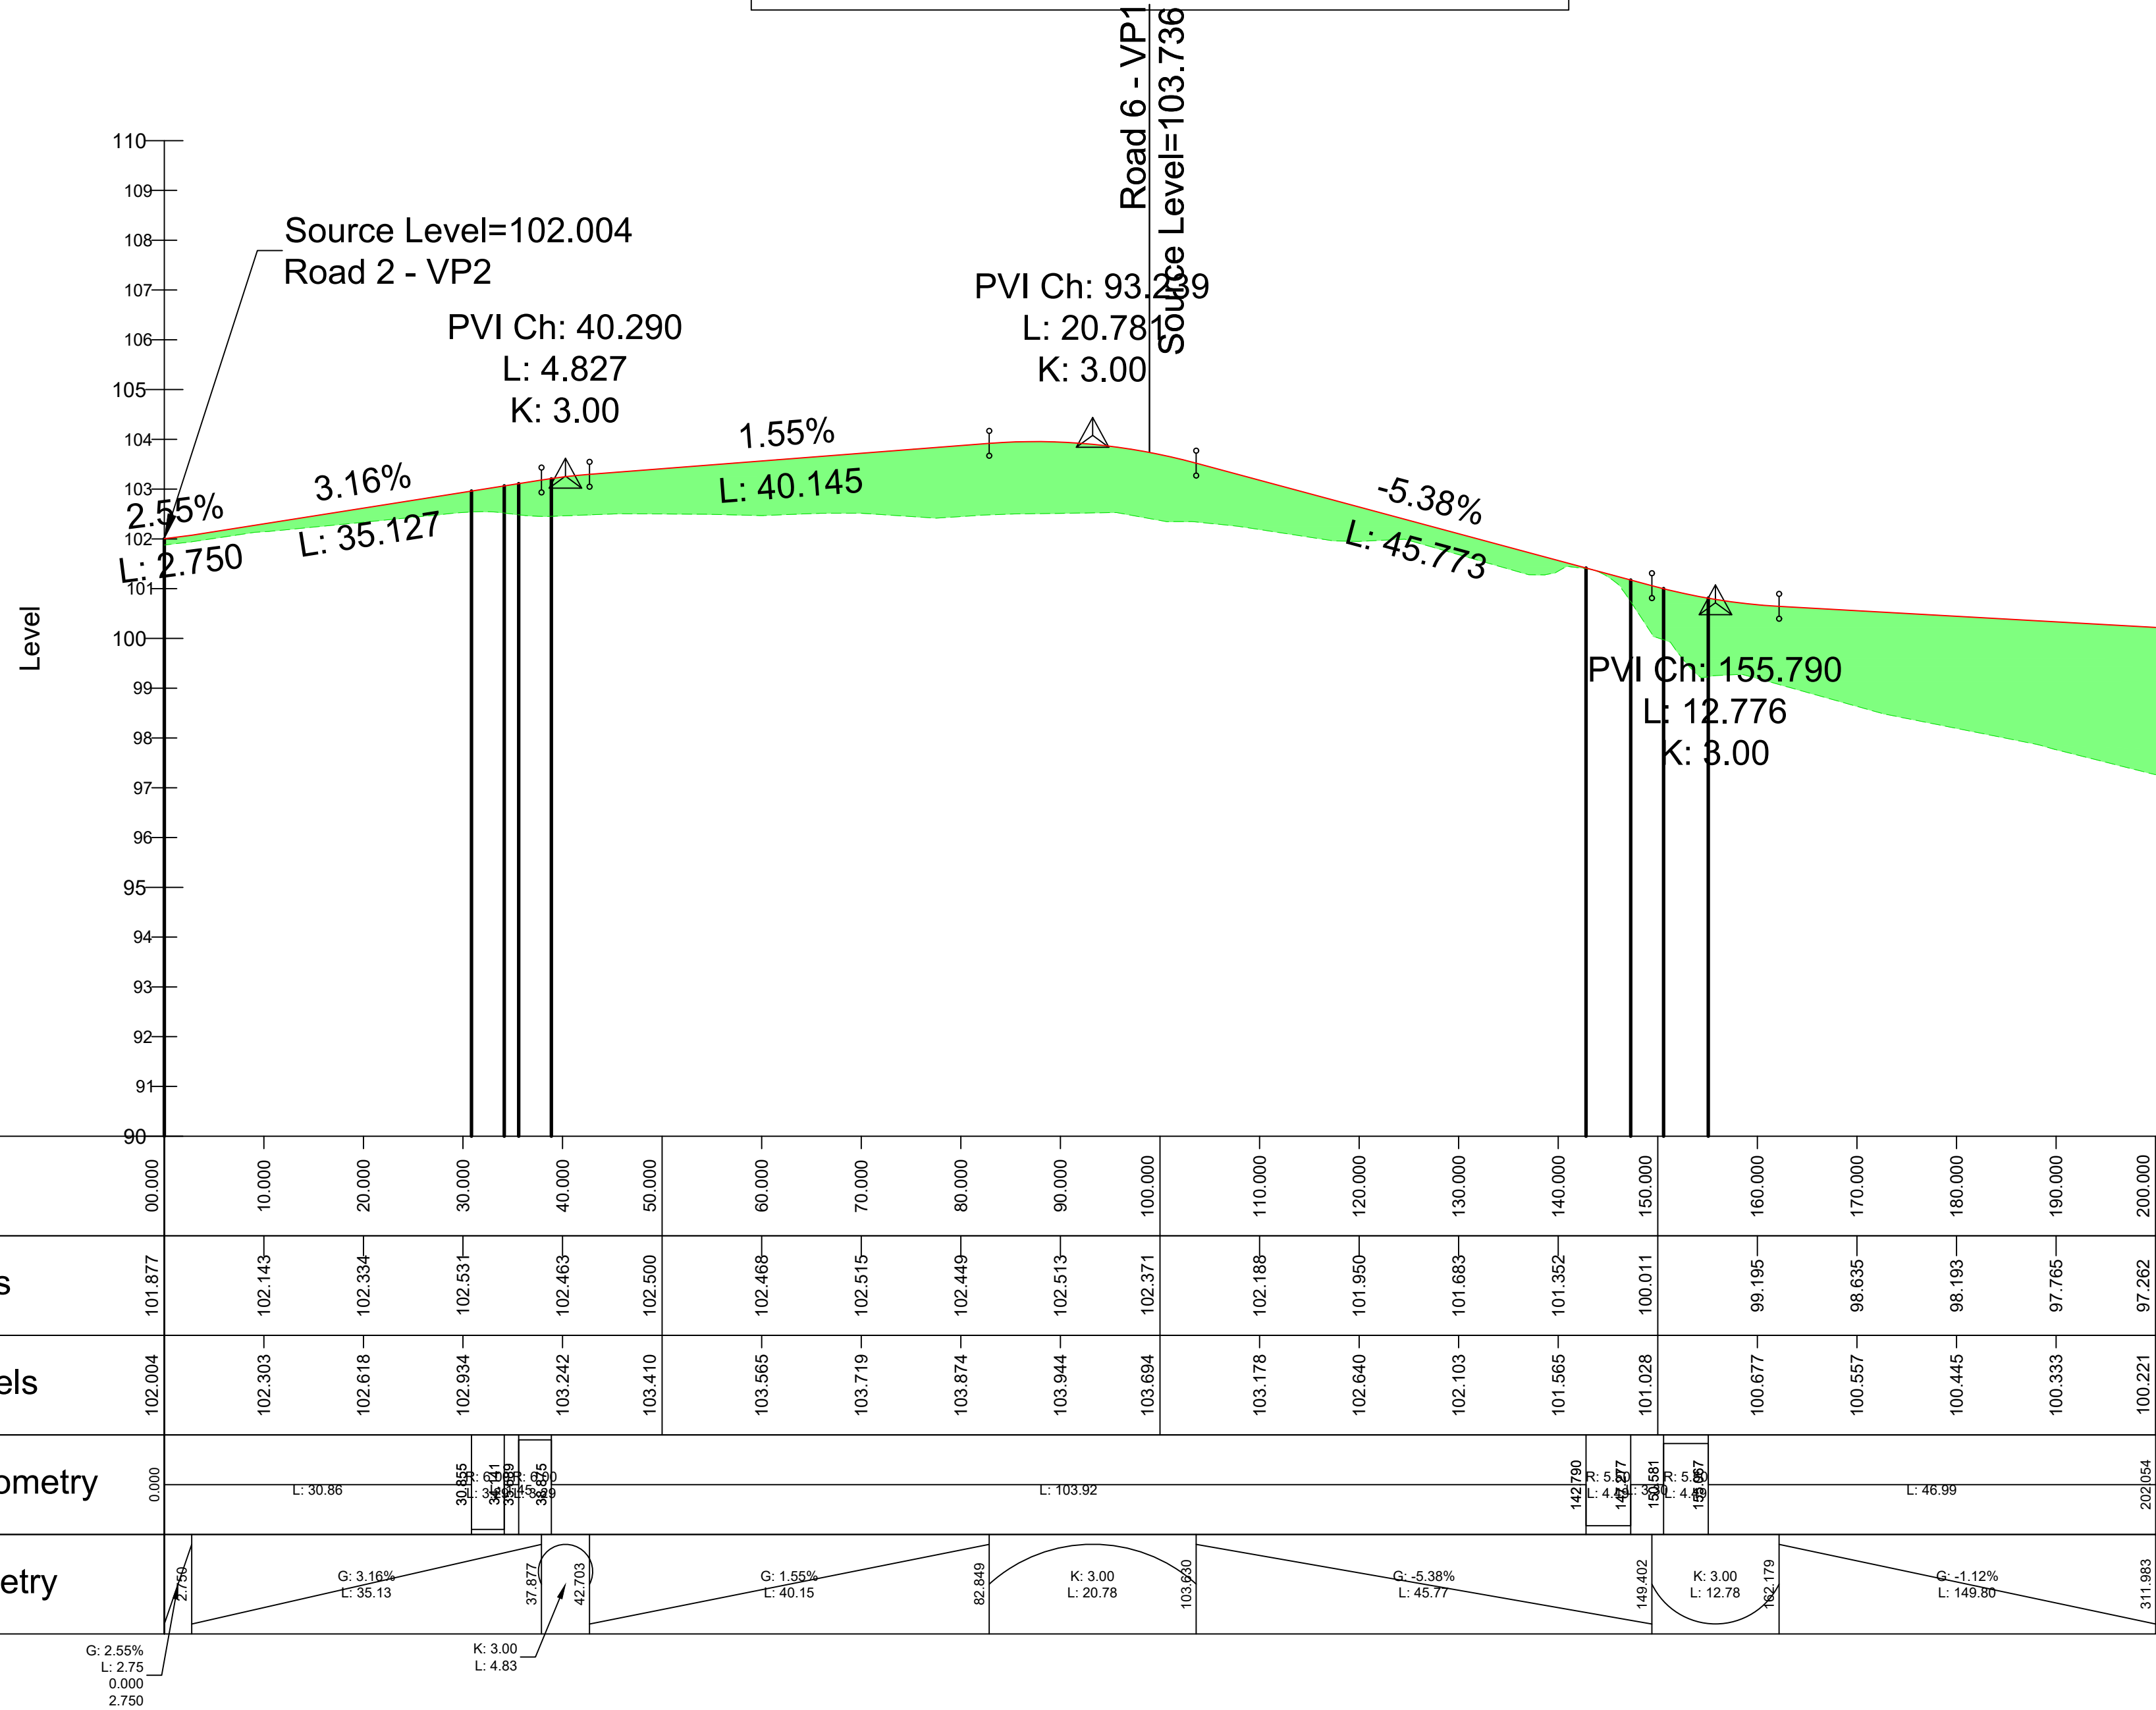

Chainage	Existing Levels	Proposed Levels	Horizontal Geometry	Vertical Geometry
00.000	101.877	102.004	0.000	G: 2.55% L: 2.75
10.000	102.143	102.303	L: 30.88	G: 3.16% L: 35.13
20.000	102.334	102.616		
30.000	102.531	102.834	K: 3.00 L: 4.83	
40.000	102.463	103.242		
50.000	102.500	103.410	L: 103.92	G: 1.55% L: 40.15
60.000	102.468	103.565		
70.000	102.515	103.719		
80.000	102.449	103.874		
90.000	102.513	103.944		
100.000	102.371	103.694		
110.000	102.188	103.178		
120.000	101.950	102.640		
130.000	101.683	102.103		
140.000	101.352	101.565		
150.000	100.011	101.028		
160.000	99.195	100.677		
170.000	98.635	100.557		
180.000	98.193	100.445		
190.000	97.765	100.333		
200.000	97.262	100.221	L: 46.99	G: -1.12% L: 149.80



PROJECT
 PROPOSED
 RESIDENTIAL
 DEVELOPMENT AT
 GLOUNTHAUNE, CO.
 CORK

CLIENT
 BLUESCAPE LTD


CONSULTANT
 AECOM
 Adelphi Plaza
 George's Street Upper
 Dun Laoghaire Co.Dublin
 +353 (0) 1 238 3100 tel
 +353 (0) 1 238 3199 fax
 www.aecom.com

- NOTES**
- THIS DRAWING IS TO BE READ IN CONJUNCTION WITH ALL OTHER RELEVANT ARCHITECTURAL AND ENGINEERING DRAWINGS. ANY DISCREPANCIES, ERRORS OR OMISSIONS TO BE BROUGHT TO THE ATTENTION OF THE DESIGNER.
 - ALL DIMENSIONS TO BE CHECKED BY THE CONTRACTOR ON SITE PRIOR TO COMMENCEMENT OF WORKS.
 - AECOM LIMITED TO BE INFORMED BY THE CONTRACTOR OF ANY DISCREPANCIES PRIOR TO THE COMMENCEMENT OF WORKS ON SITE.
 - DIMENSIONS OF ALL BOUNDARIES AND ADJOINING ROADS TO BE CHECKED ON SITE PRIOR TO COMMENCEMENT OF WORKS.
 - DO NOT SCALE. ALL MEASUREMENTS AND COORDINATES TO BE CHECKED ON SITE.
 - REFER TO LANDSCAPE ARCHITECTS DRAWINGS FOR DETAILS OF OPEN SPACE AND LEVELS.



ISSUE/REVISION

I/R	DATE	DESCRIPTION
1	03.12.2021	ISSUED FOR PLANNING

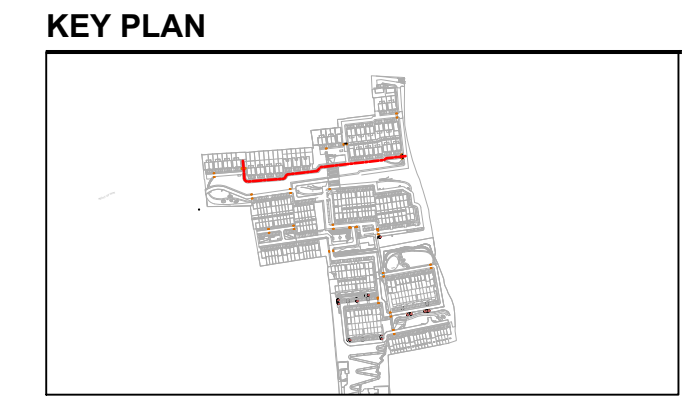

PROJECT NUMBER
 60592432

SHEET TITLE
 VERTICAL PROFILE
 ROAD 3
 SHEET 1 OF 2

SHEET NUMBER
 60592432-ACM-00-00-DR-CE-10-0613

This drawing has been prepared for the use of AECOM's client. It may not be used, modified, reproduced or relied upon by third parties, except as agreed by AECOM or as required by law. AECOM accepts no responsibility, and denies any liability, whatsoever, to any party that uses or relies on this drawing without AECOM's express written consent. Do not scale this document. All measurements must be obtained from the stated dimensions.