


ROAD 11 - LONGSECTION 1 OF 3
 SCALE: H 1:500,V 1:100. DATUM: 70.000

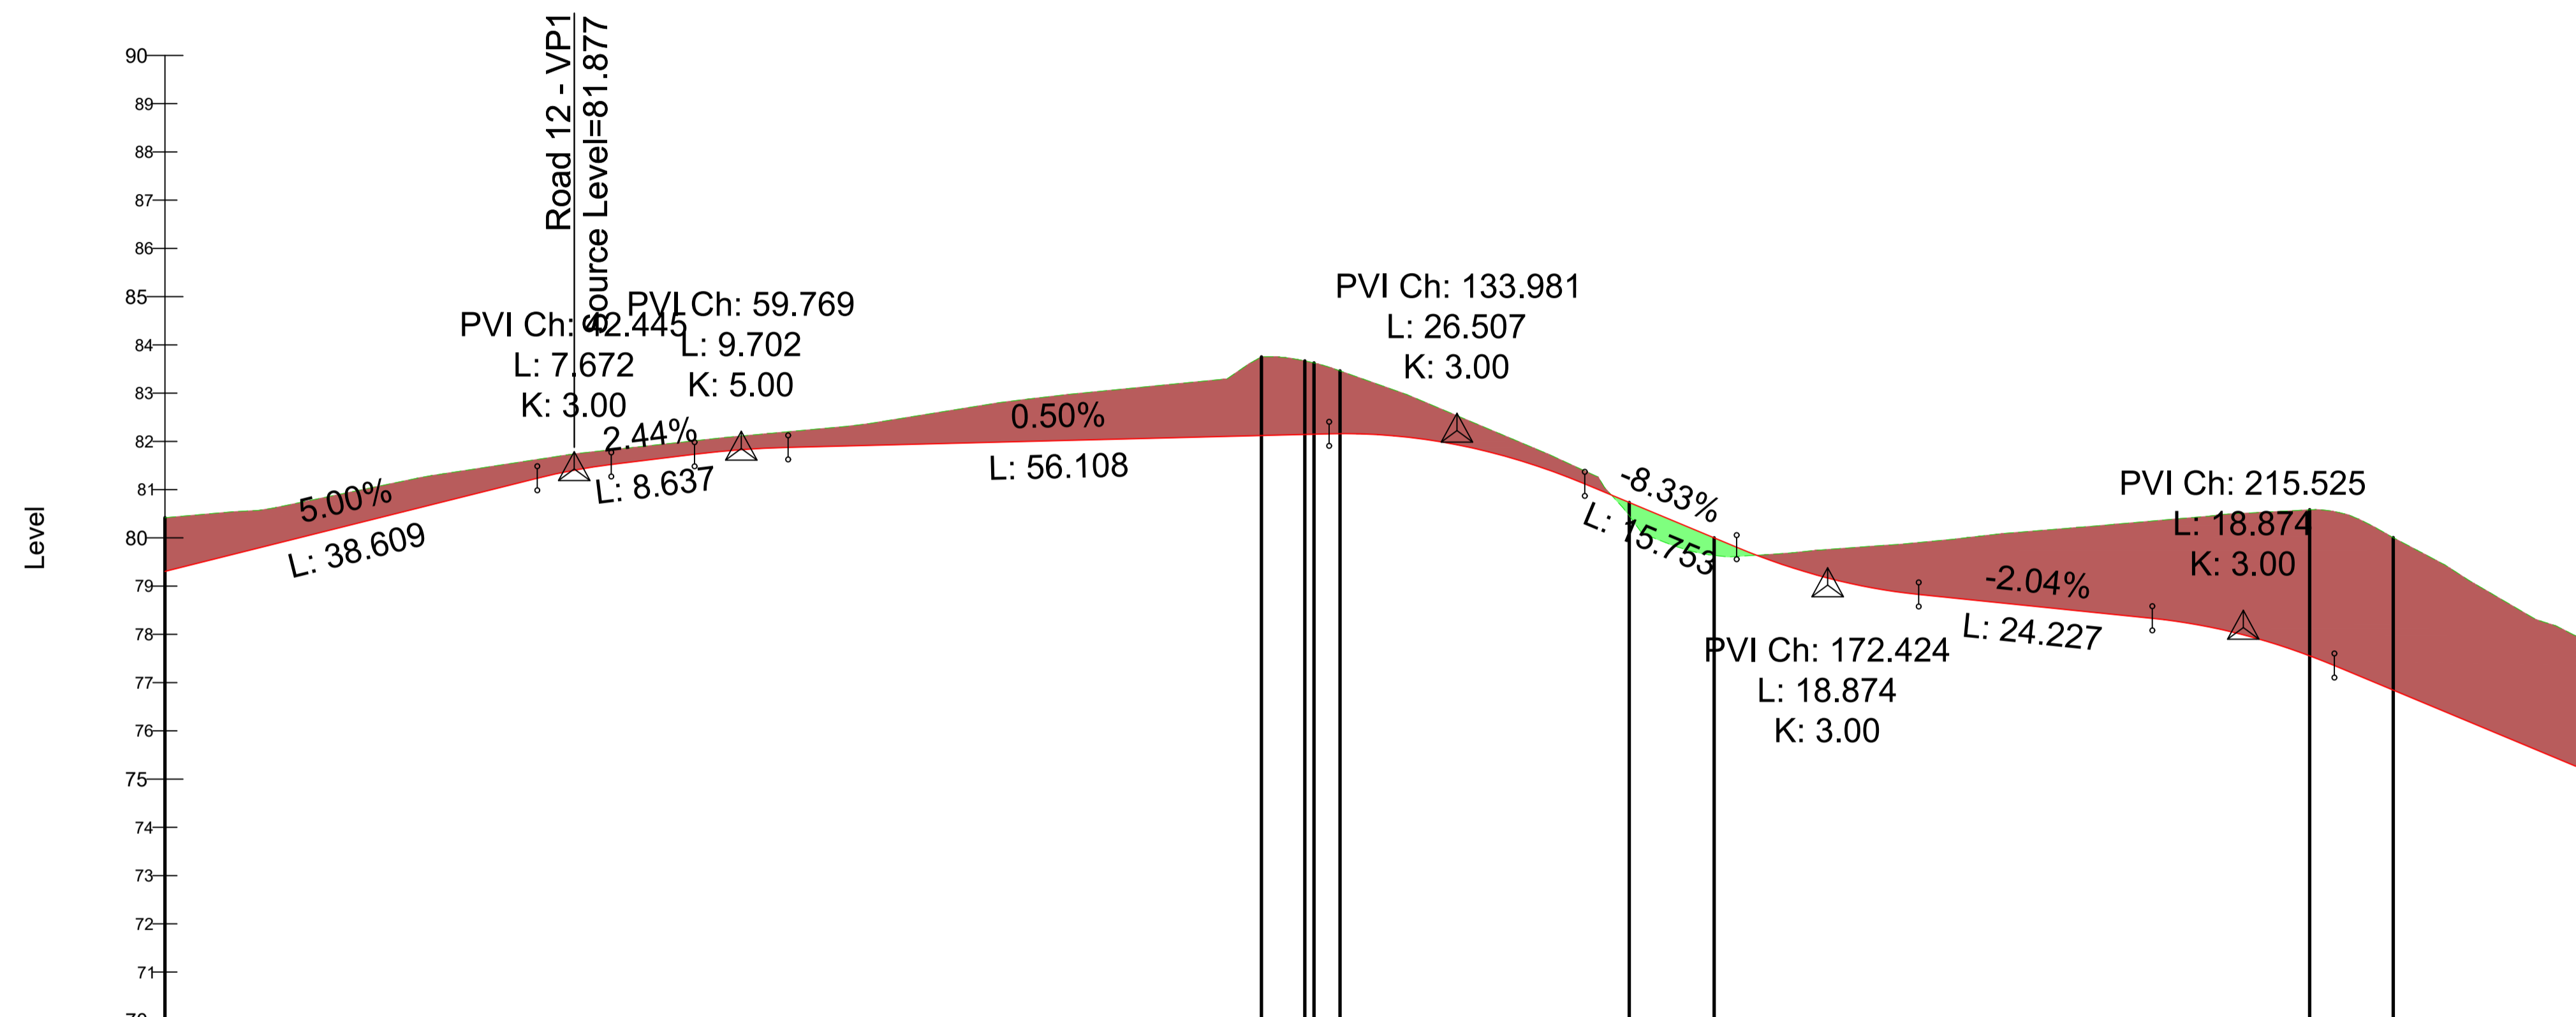

Chainage	Existing Levels	Proposed Levels	Horizontal Geometry	Vertical Geometry
00.000	80.419	79.305	0.000	G: 5.00% L: 38.61
10.000	80.579	79.805		
20.000	80.982	80.305		
30.000	81.363	80.805		
40.000	81.669	81.302		K: 3.00 L: 7.672
50.000	81.906	81.612		G: 2.44% L: 8.64
60.000	82.116	81.830		K: 5.00 L: 9.70
70.000	82.300	81.902		G: 0.50% L: 56.11
80.000	82.594	81.952		
90.000	82.889	82.002		
100.000	83.098	82.052		
110.000	83.288	82.102		
120.000	83.583	82.153		
130.000	82.888	82.060		
140.000	82.027	81.634		
150.000	80.888	80.888		
160.000	79.654	80.055		
170.000	79.717	79.303		
180.000	79.869	78.870		
190.000	80.077	78.660		
200.000	80.244	78.456		
210.000	80.417	78.226		
220.000	80.557	77.725		
230.000	80.127	76.933		
240.000	78.993	76.100		
250.000	77.968	75.266		



PROJECT
 PROPOSED
 RESIDENTIAL
 DEVELOPMENT AT
 GLOUNTHAUNE, CO.
 CORK

CLIENT
 BLUESCAPE LTD


CONSULTANT
 AECOM
 Adelphi Plaza
 George's Street Upper
 Dun Laoghaire Co.Dublin
 +353 (0) 1 238 3100 tel
 +353 (0) 1 238 3199 fax
 www.aecom.com

- NOTES**
- THIS DRAWING IS TO BE READ IN CONJUNCTION WITH ALL OTHER RELEVANT ARCHITECTURAL AND ENGINEERING DRAWINGS; ANY DISCREPANCIES, ERRORS OR OMISSIONS TO BE BROUGHT TO THE ATTENTION OF THE DESIGNER.
 - ALL DIMENSIONS TO BE CHECKED BY THE CONTRACTOR ON SITE PRIOR TO COMMENCEMENT OF WORKS.
 - AECOM LIMITED TO BE INFORMED BY THE CONTRACTOR OF ANY DISCREPANCIES PRIOR TO THE COMMENCEMENT OF WORKS ON SITE.
 - DIMENSIONS OF ALL BOUNDARIES AND ADJOINING ROADS TO BE CHECKED ON SITE PRIOR TO COMMENCEMENT OF WORKS.
 - DO NOT SCALE. ALL MEASUREMENTS AND COORDINATES TO BE CHECKED ON SITE.
 - REFER TO LANDSCAPE ARCHITECTS DRAWINGS FOR DETAILS OF OPEN SPACE AND LEVELS.



ISSUE/REVISION

I/R	DATE	DESCRIPTION
1	03.12.2021	ISSUED FOR PLANNING

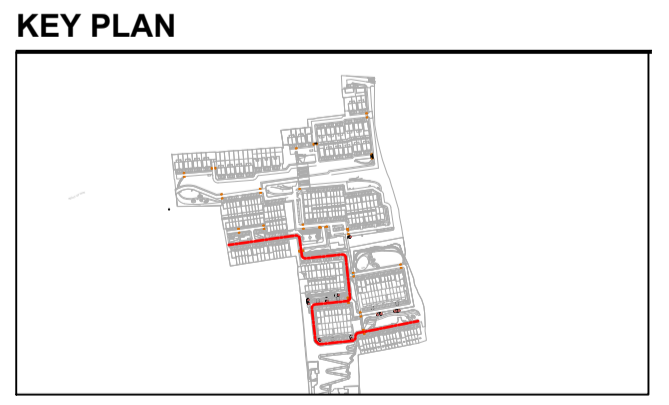

PROJECT NUMBER
 60592432

SHEET TITLE
 VERTICAL PROFILE
 ROAD 11
 SHEET 1 OF 3

SHEET NUMBER
 60592432-ACM-00-00-DR-CE-10-0622

This drawing has been prepared for the use of AECOM's client. It may not be used, modified, reproduced or relied upon by third parties, except as agreed by AECOM or as required by law. AECOM accepts no responsibility, and denies any liability, whatsoever, to any party that uses or relies on this drawing without AECOM's express written consent. Do not scale this document. All measurements must be obtained from the stated dimensions.