


ROAD 14 - LONGSECTION
 SCALE: H 1:500,V 1:100. DATUM: 65.000

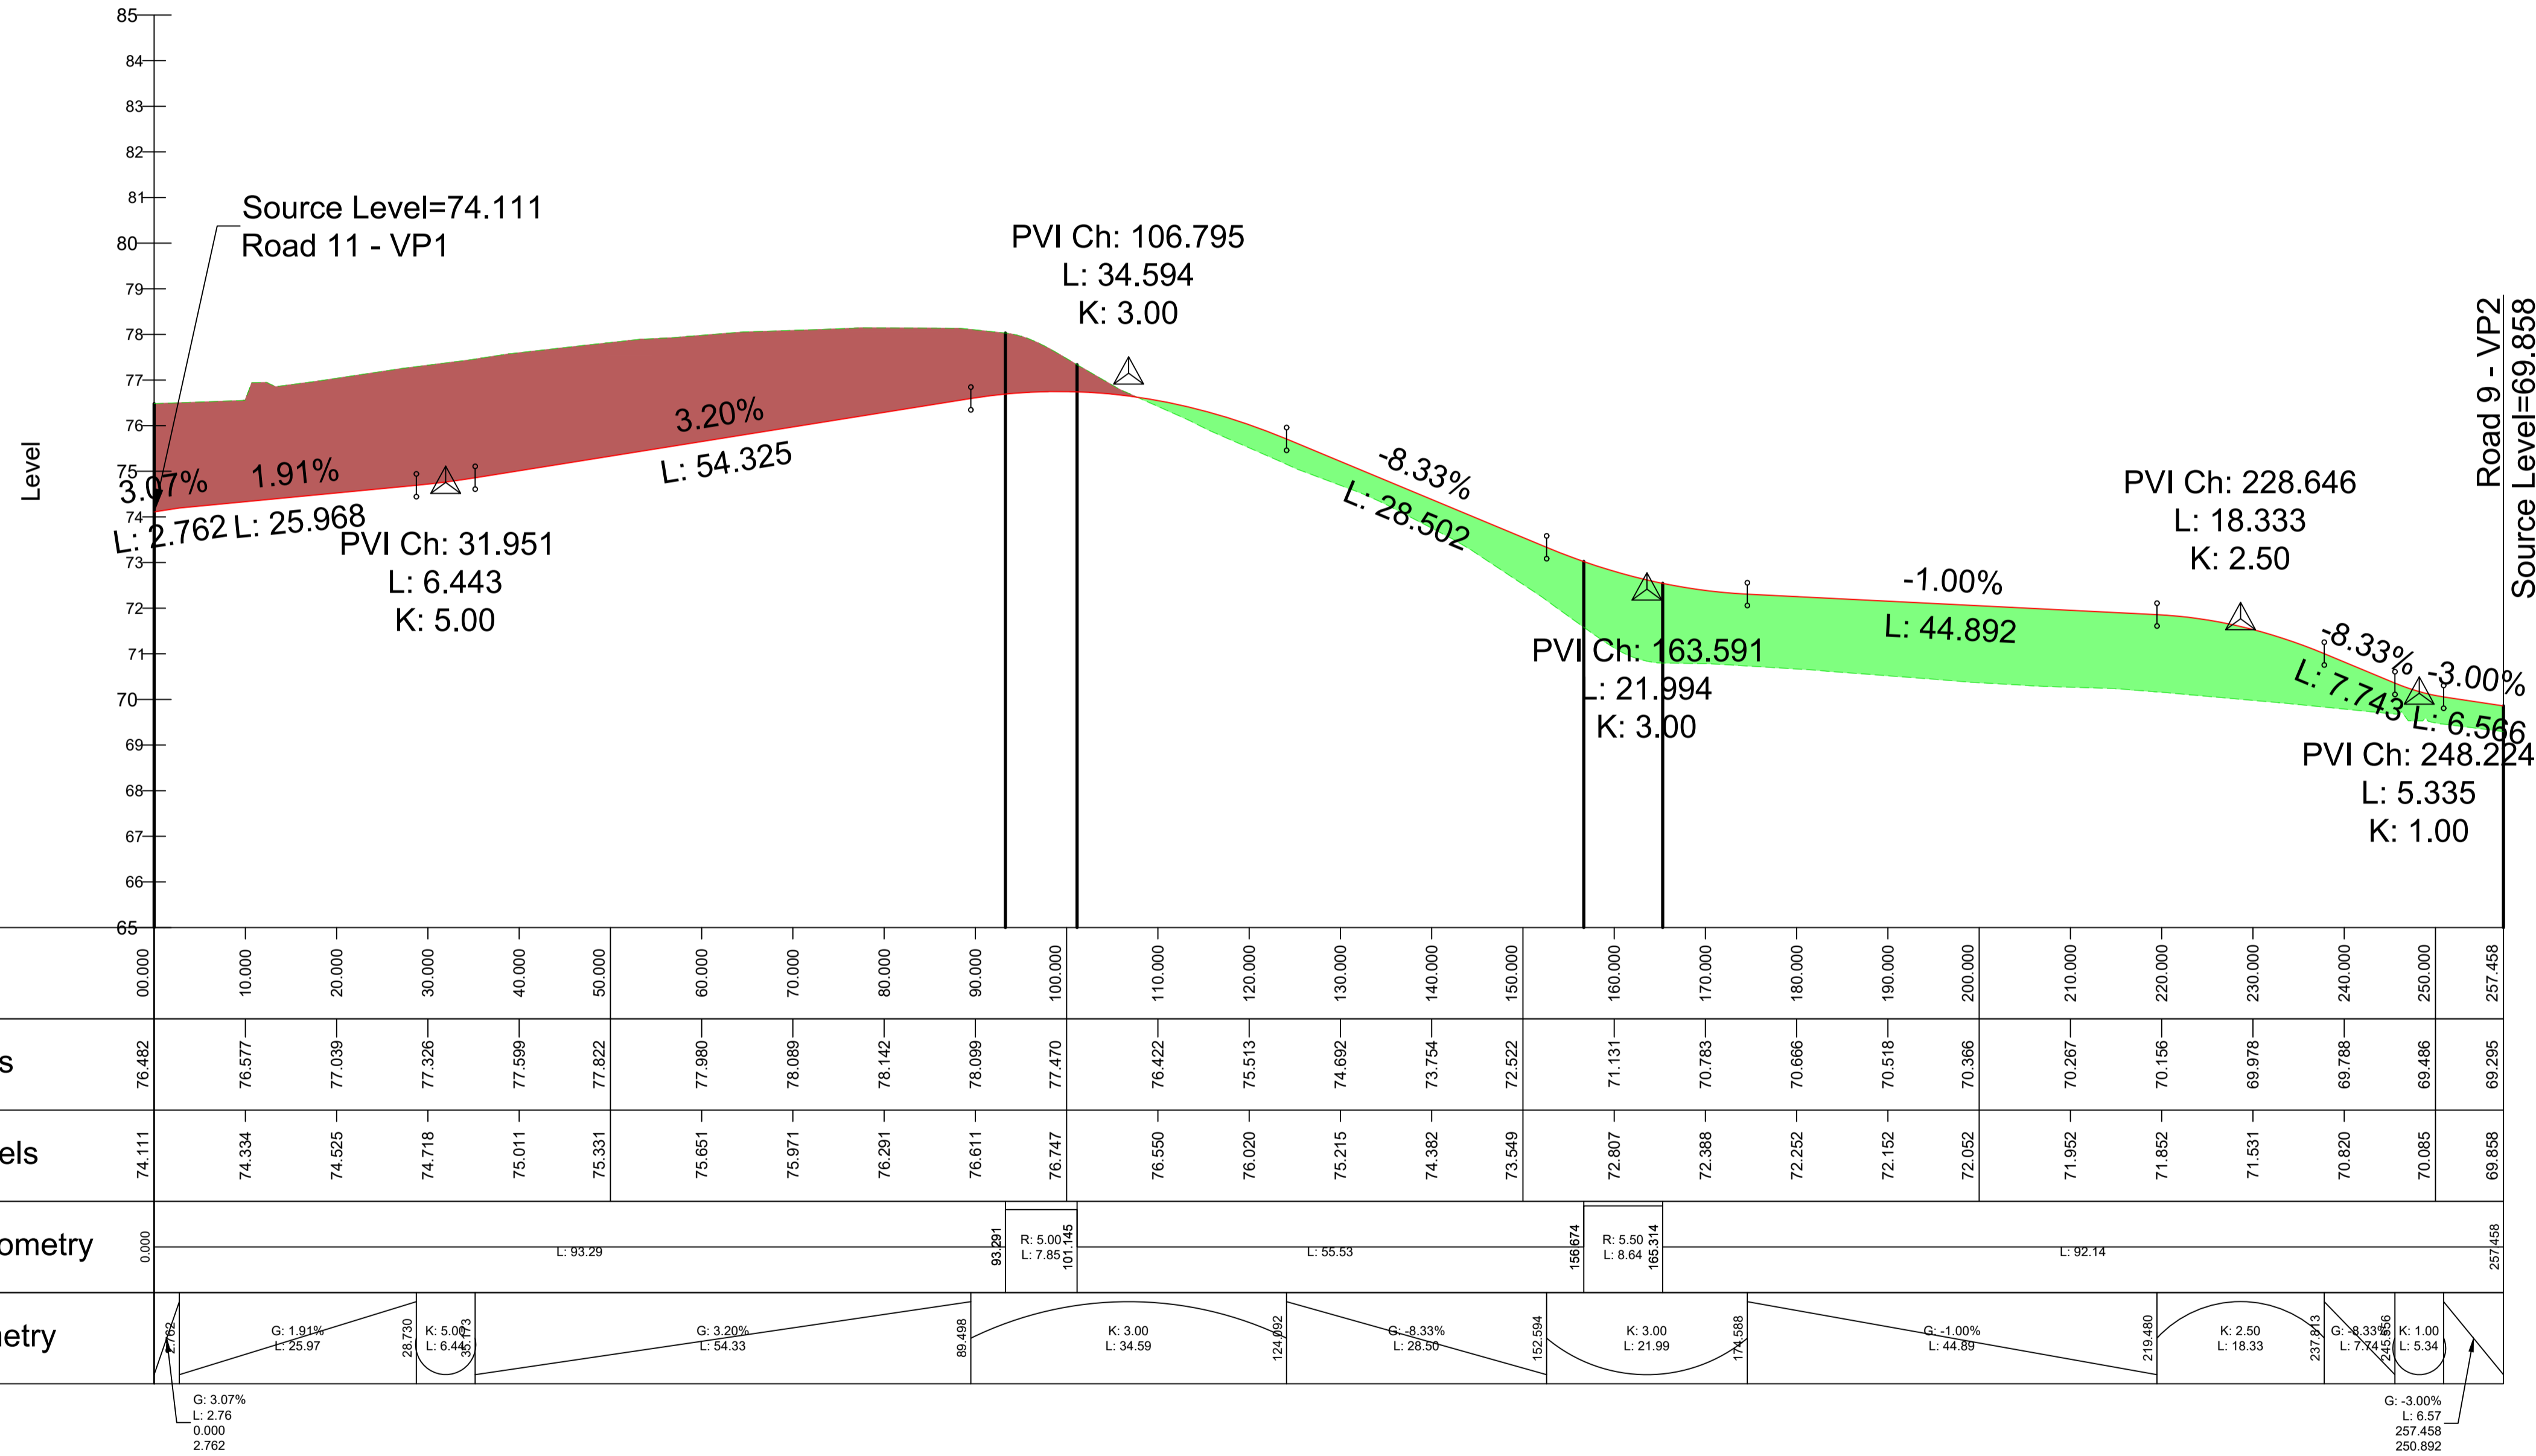

Chainage	Existing Levels	Proposed Levels	Horizontal Geometry	Vertical Geometry
00.000	76.482	74.111	0.000	G: 3.07% L: 2.76
10.000	76.577	74.334		G: 1.91% L: 25.97
20.000	77.039	74.525		K: 5.00 L: 6.443
30.000	77.326	74.718		G: 3.20% L: 54.33
40.000	77.589	75.011		
50.000	77.822	75.331		
60.000	77.980	75.651		
70.000	78.089	75.971		
80.000	78.142	76.291		
90.000	78.099	76.611		
100.000	77.470	76.747		
110.000	76.422	76.550		
120.000	75.513	76.020		
130.000	74.692	75.215		
140.000	73.754	74.382		
150.000	72.522	73.549		
160.000	71.131	72.807		
170.000	70.783	72.388		
180.000	70.666	72.252		
190.000	70.518	72.152		
200.000	70.366	72.052		
210.000	70.267	71.952		
220.000	70.156	71.852		
230.000	69.978	71.531		
240.000	69.788	70.820		
250.000	69.486	70.085		
257.458	69.295	69.858		



PROJECT
 PROPOSED
 RESIDENTIAL
 DEVELOPMENT AT
 GLOUNTHAUNE, CO.
 CORK

CLIENT
 BLUESCAPE LTD


CONSULTANT
 AECOM
 Adelphi Plaza
 George's Street Upper
 Dun Laoghaire Co.Dublin
 +353 (0) 1 238 3100 tel
 +353 (0) 1 238 3199 fax
 www.aecom.com

- NOTES**
- THIS DRAWING IS TO BE READ IN CONJUNCTION WITH ALL OTHER RELEVANT ARCHITECTURAL AND ENGINEERING DRAWINGS. ANY DISCREPANCIES, ERRORS OR OMISSIONS TO BE BROUGHT TO THE ATTENTION OF THE DESIGNER.
 - ALL DIMENSIONS TO BE CHECKED BY THE CONTRACTOR ON SITE PRIOR TO COMMENCEMENT OF WORKS.
 - AECOM LIMITED TO BE INFORMED BY THE CONTRACTOR OF ANY DISCREPANCIES PRIOR TO THE COMMENCEMENT OF WORKS ON SITE.
 - DIMENSIONS OF ALL BOUNDARIES AND ADJOINING ROADS TO BE CHECKED ON SITE PRIOR TO COMMENCEMENT OF WORKS.
 - DO NOT SCALE. ALL MEASUREMENTS AND COORDINATES TO BE CHECKED ON SITE.
 - REFER TO LANDSCAPE ARCHITECTS DRAWINGS FOR DETAILS OF OPEN SPACE AND LEVELS.



ISSUE/REVISION

I/R	DATE	DESCRIPTION
1	03.12.2021	ISSUED FOR PLANNING

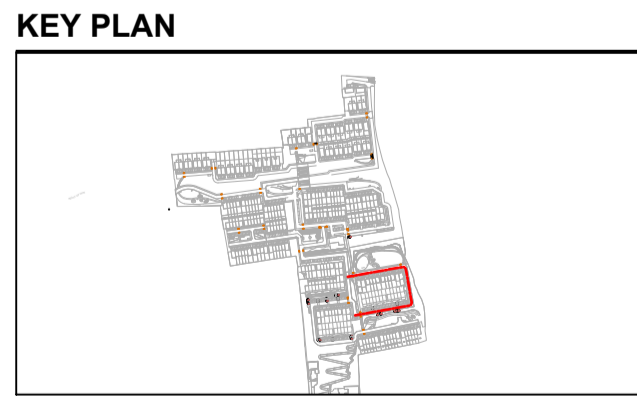

PROJECT NUMBER
 60592432

SHEET TITLE
 VERTICAL PROFILE
 ROAD 14
 SHEET 1 OF 1

SHEET NUMBER
 60592432-ACM-00-00-DR-CE-10-0626

This drawing has been prepared for the use of AECOM's client. It may not be used, modified, reproduced or relied upon by third parties, except as required by law. AECOM accepts no responsibility, and denies any liability, whatsoever, to any party that uses or relies on this drawing without AECOM's express written consent. Do not scale this document. All measurements must be obtained from the stated dimensions.