



ISSUE/REVISION		
I/R	DATE	DESCRIPTION
0	03.12.2021	ISSUED FOR PLANNING

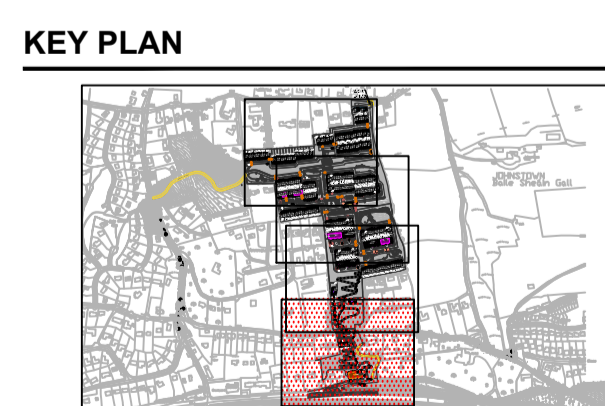

**PROJECT NUMBER**  
60592432

**SHEET TITLE**  
PROPOSED WATERMAIN LAYOUT SHEET 4 OF 4

**SHEET NUMBER**  
60592432-ACM-00-00-DR-CE-10-2704

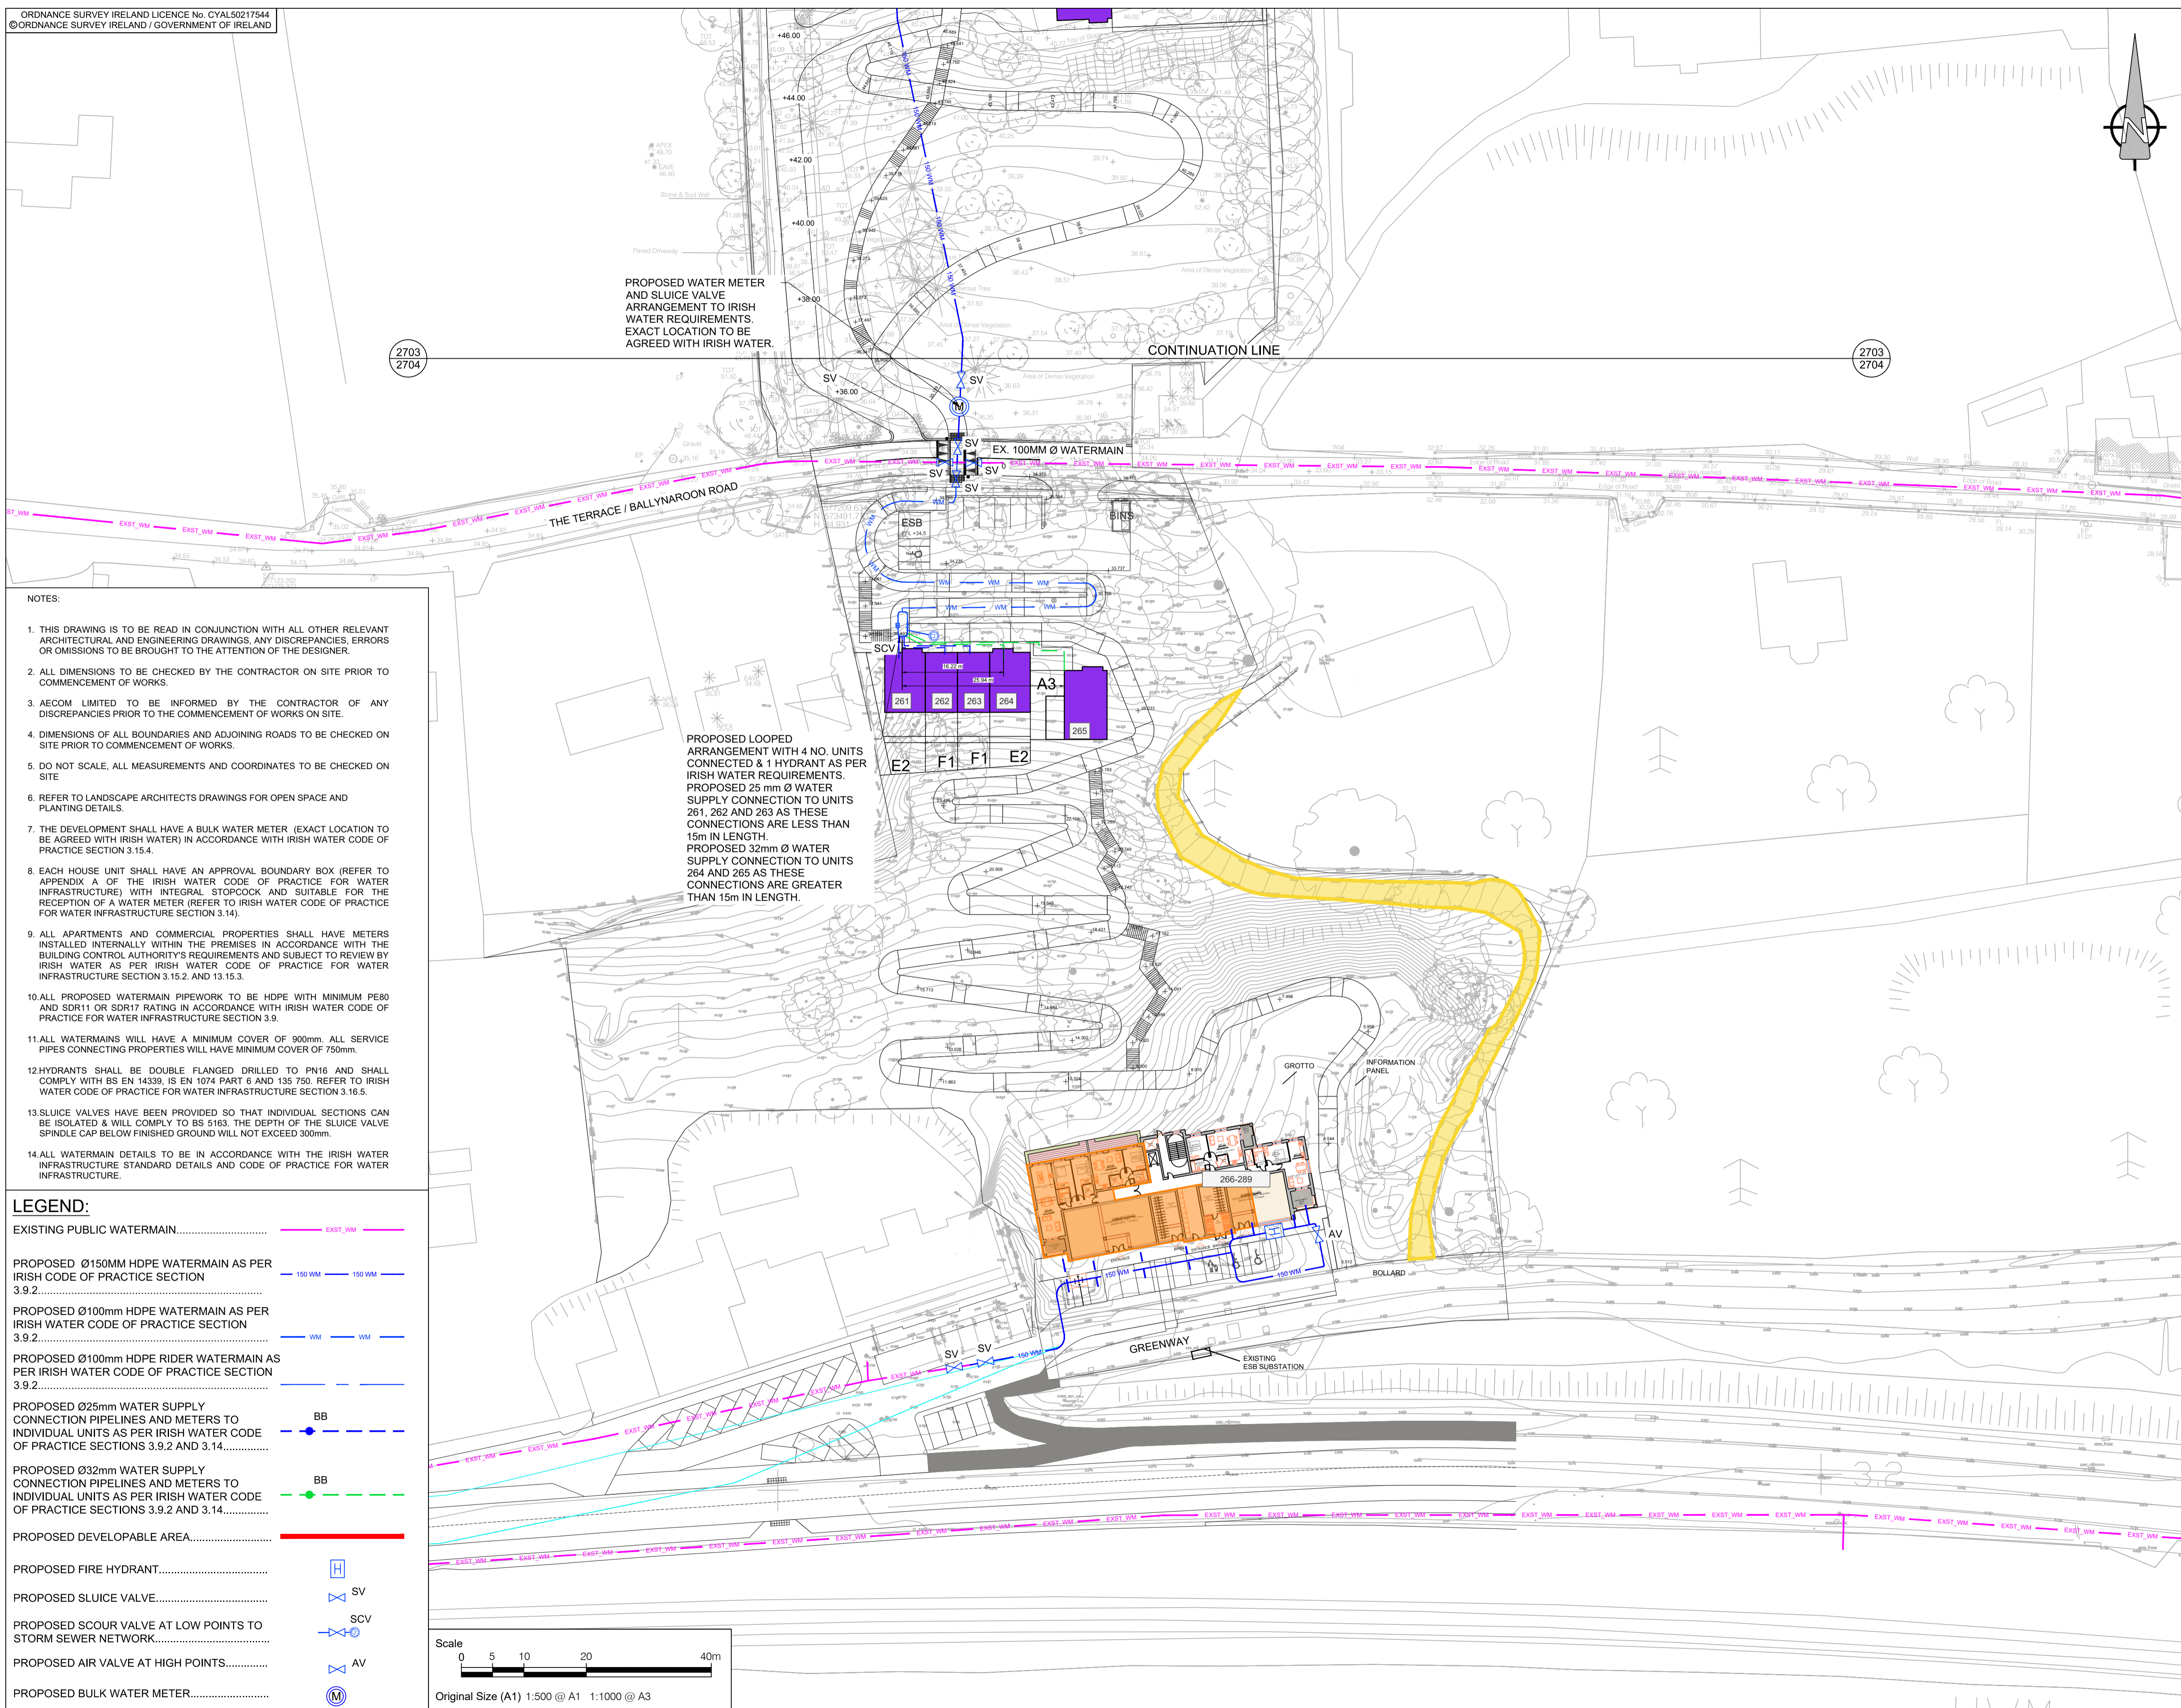

ORDNANCE SURVEY IRELAND LICENCE No. CYAL50217544  
 © ORDNANCE SURVEY IRELAND / GOVERNMENT OF IRELAND

Project Management Initials: Designer: JC Checked: AP Approved: EMcK ISO A1 594mm x 841mm  
 Last saved by: ALLEN PRENDERGAST (2021-10-26) Last Plotted: 2021-12-03  
 Filename: I:\EACOM\NET\COM\KIEB\Z\JOBS\IPR-333515\_GLOUNTHAUNE\_PHASE\_2\900\_CAD\_GIS\904\_CEO1\_WIP\02\_SHEETS\0592432-ACM-00-00-DR-CE-10-2701.DWG

This drawing has been prepared for the use of AECOM's client. It may not be used, modified, reproduced or relied upon by third parties, except as agreed by AECOM, or as required by law. AECOM accepts no responsibility, and denies any liability whatsoever, to any party that uses or relies on this drawing without AECOM's express written consent. Do not scale this document. All measurements must be obtained from the stated dimensions.