
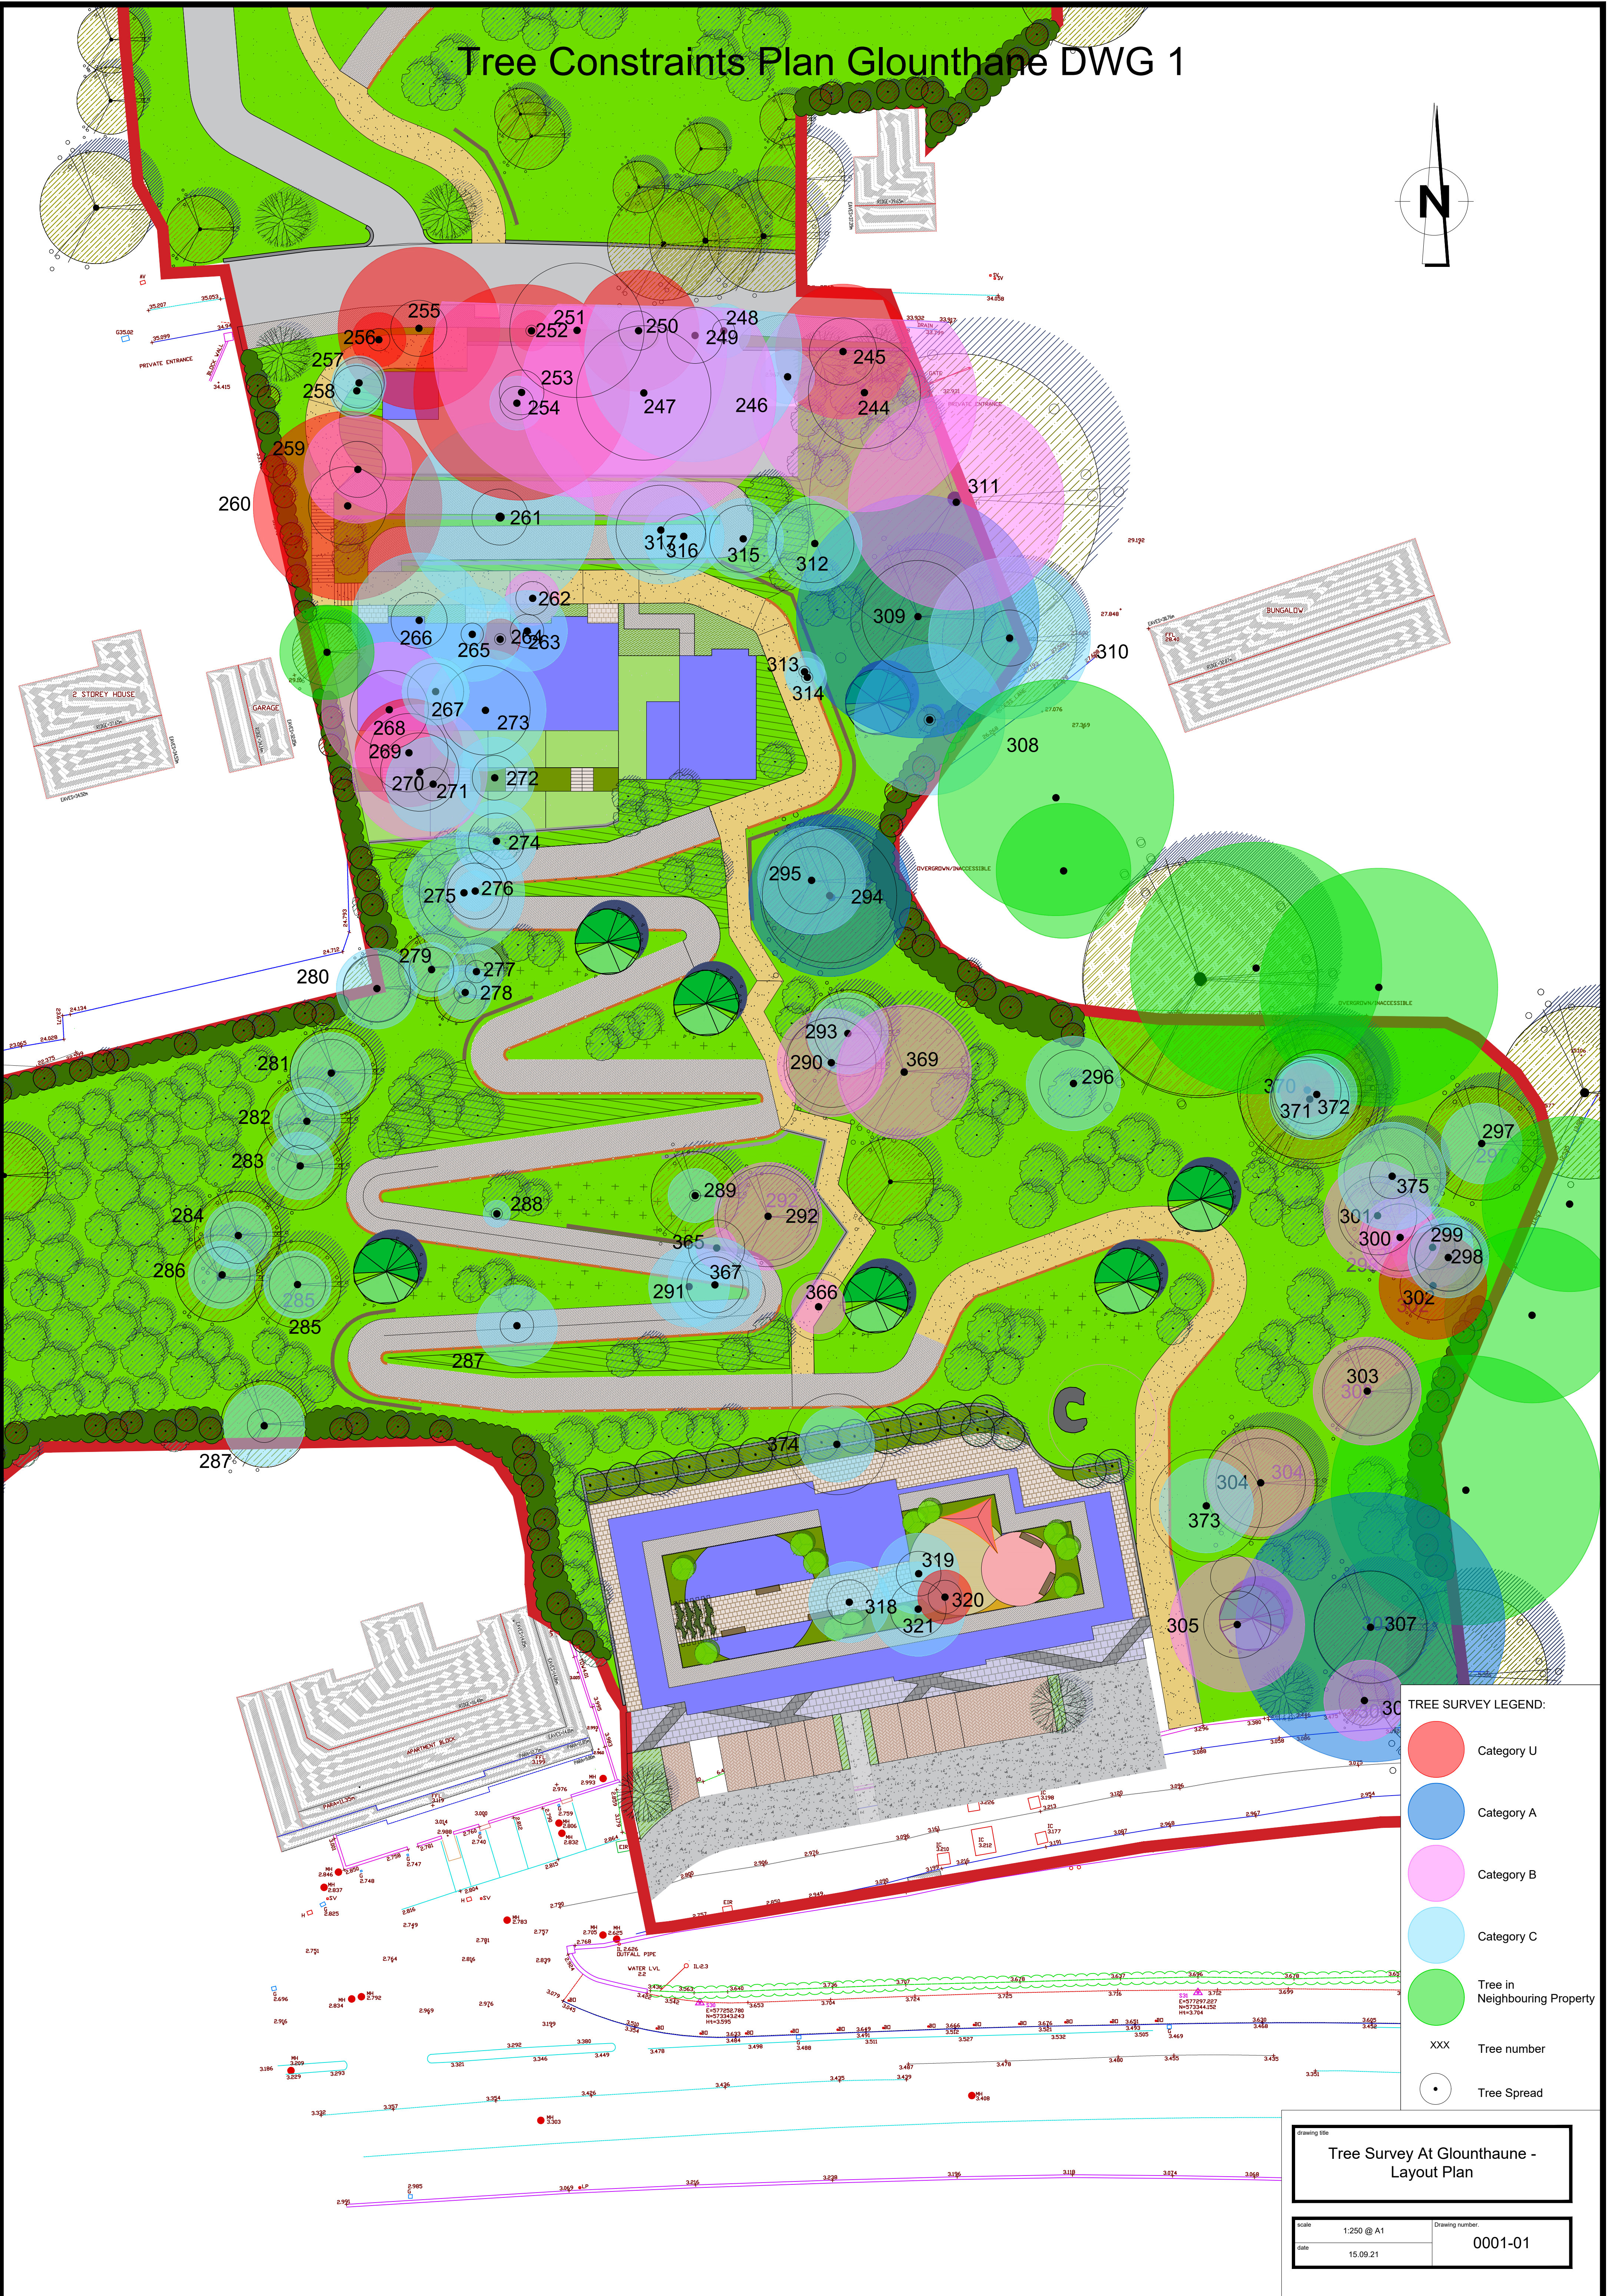


Tree Constraints Plan Glounthane DWG 1

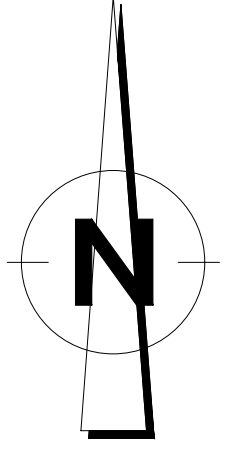

TREE SURVEY LEGEND:

- Category U
- Category A
- Category B
- Category C
- Tree in Neighbouring Property
- XXX Tree number
- Tree Spread

Tree Survey At Glounthane - Layout Plan

Scale: 1:250 @ A1
 Date: 15.09.21
 Drawing number: 0001-01