



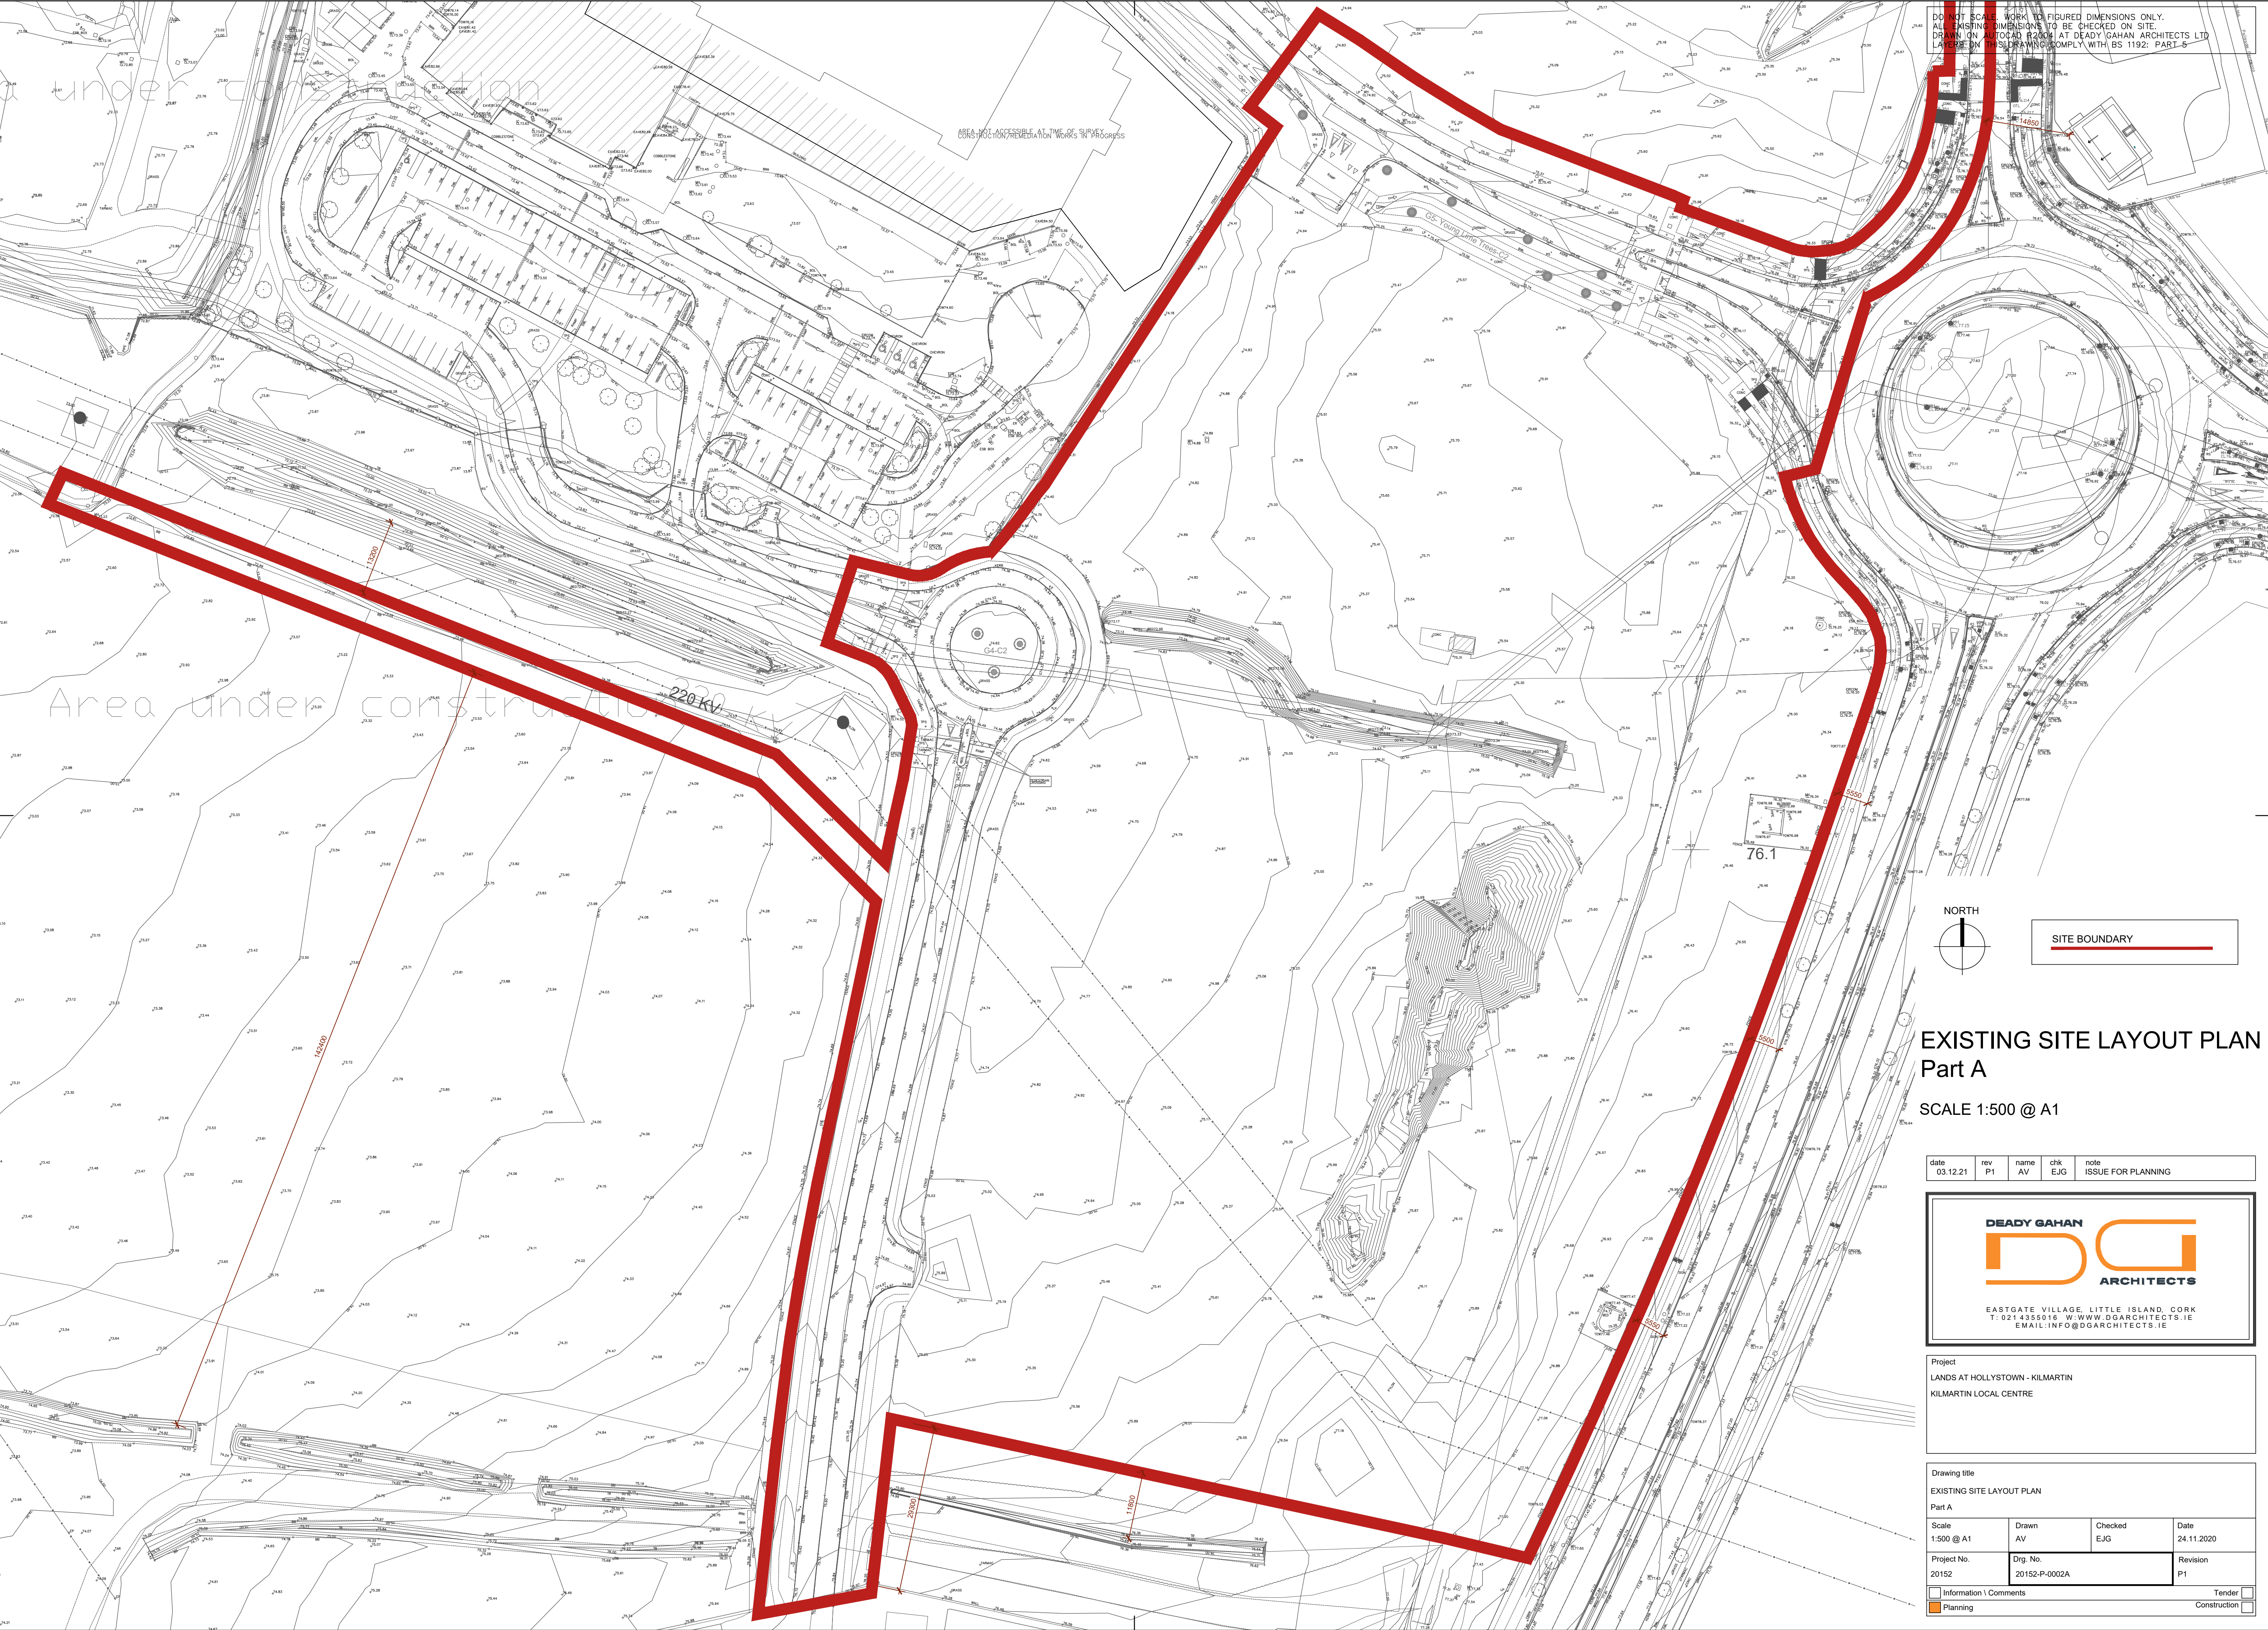

DO NOT SCALE. WORK TO FIGURED DIMENSIONS ONLY.
ALL EXISTING DIMENSIONS TO BE CHECKED ON SITE.
DRAWN ON AUTOCAD 8/20/21 AT DEADY GAHAN ARCHITECTS LTD
LAYERS ON THIS DRAWING COMPLY WITH BS 1192: PART 5

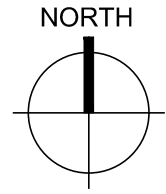

SITE BOUNDARY

EXISTING SITE LAYOUT PLAN Part A

SCALE 1:500 @ A1

date	rev	name	chk	note
03.12.21	P1	AV	EJG	ISSUE FOR PLANNING



EASTGATE VILLAGE, LITTLE ISLAND, CORK
T: 021 4356016 W: WWW.DGARCHITECTS.IE
EMAIL: INFO@DGARCHITECTS.IE

Project
LANDS AT HOLLYSTOWN - KILMARTIN
KILMARTIN LOCAL CENTRE

Drawing title
EXISTING SITE LAYOUT PLAN
Part A

Scale 1:500 @ A1	Drawn AV	Checked EJG	Date 24.11.2020
---------------------	-------------	----------------	--------------------

Project No. 20152	Drg. No. 20152-P-0002A	Revision P1
----------------------	---------------------------	----------------

☐ Information \ Comments	☐ Tender
☒ Planning	☐ Construction