



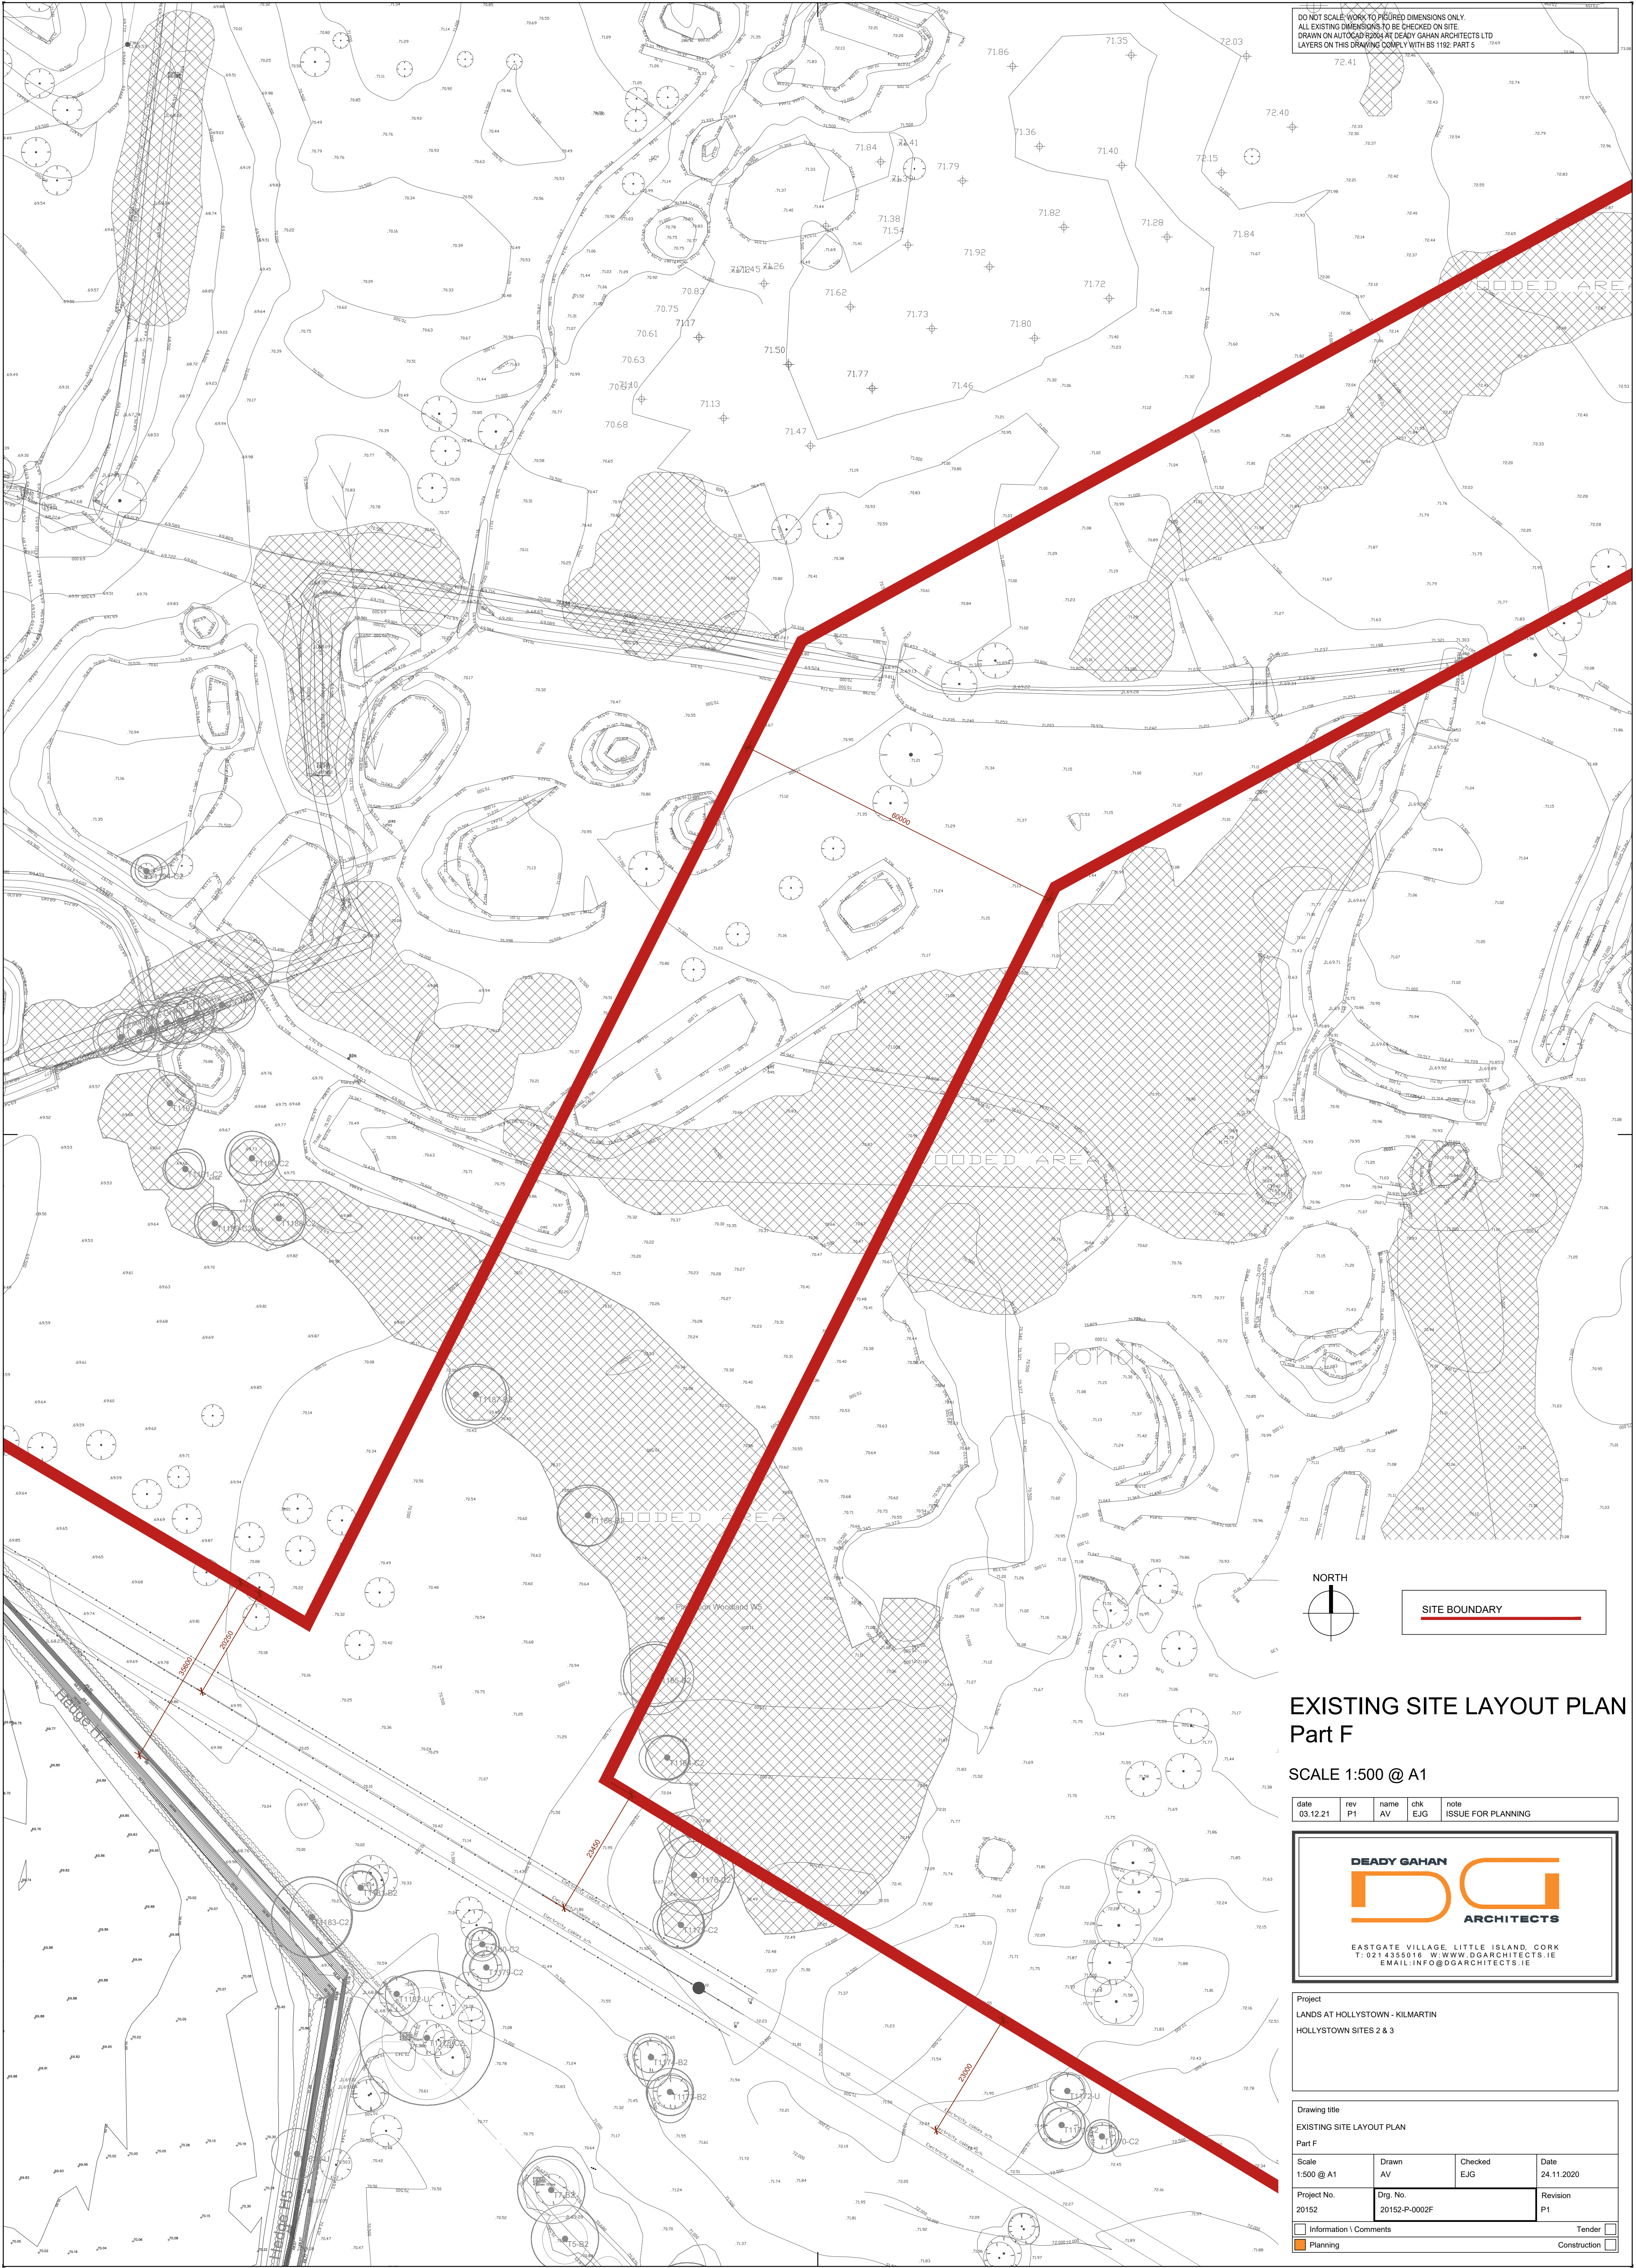

DO NOT SCALE WORK TO FIGURED DIMENSIONS ONLY.
ALL EXISTING DIMENSIONS TO BE CHECKED ON SITE.
DRAWN ON AUTOCAD 2004 AT DEADY GAHAN ARCHITECTS LTD
LAYERS ON THIS DRAWING COMPLY WITH BS 1192: PART 5

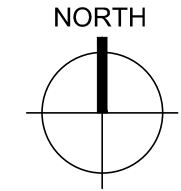

SITE BOUNDARY

EXISTING SITE LAYOUT PLAN Part F

SCALE 1:500 @ A1

date	rev	name	chk	note
03.12.21	P1	AV	EJG	ISSUE FOR PLANNING

DEADY GAHAN
DG
ARCHITECTS

EASTGATE VILLAGE, LITTLE ISLAND, CORK
T: 021 4355016 W: WWW.DGARCHITECTS.IE
EMAIL: INFO@DGARCHITECTS.IE

Project
LANDS AT HOLLYSTOWN - KILMARTIN
HOLLYSTOWN SITES 2 & 3

Drawing title EXISTING SITE LAYOUT PLAN Part F			
Scale 1:500 @ A1	Drawn AV	Checked EJG	Date 24.11.2020
Project No. 20152	Drg. No. 20152-P-0002F		Revision P1
☐ Information \ Comments			Tender ☐
☒ Planning			Construction ☐