



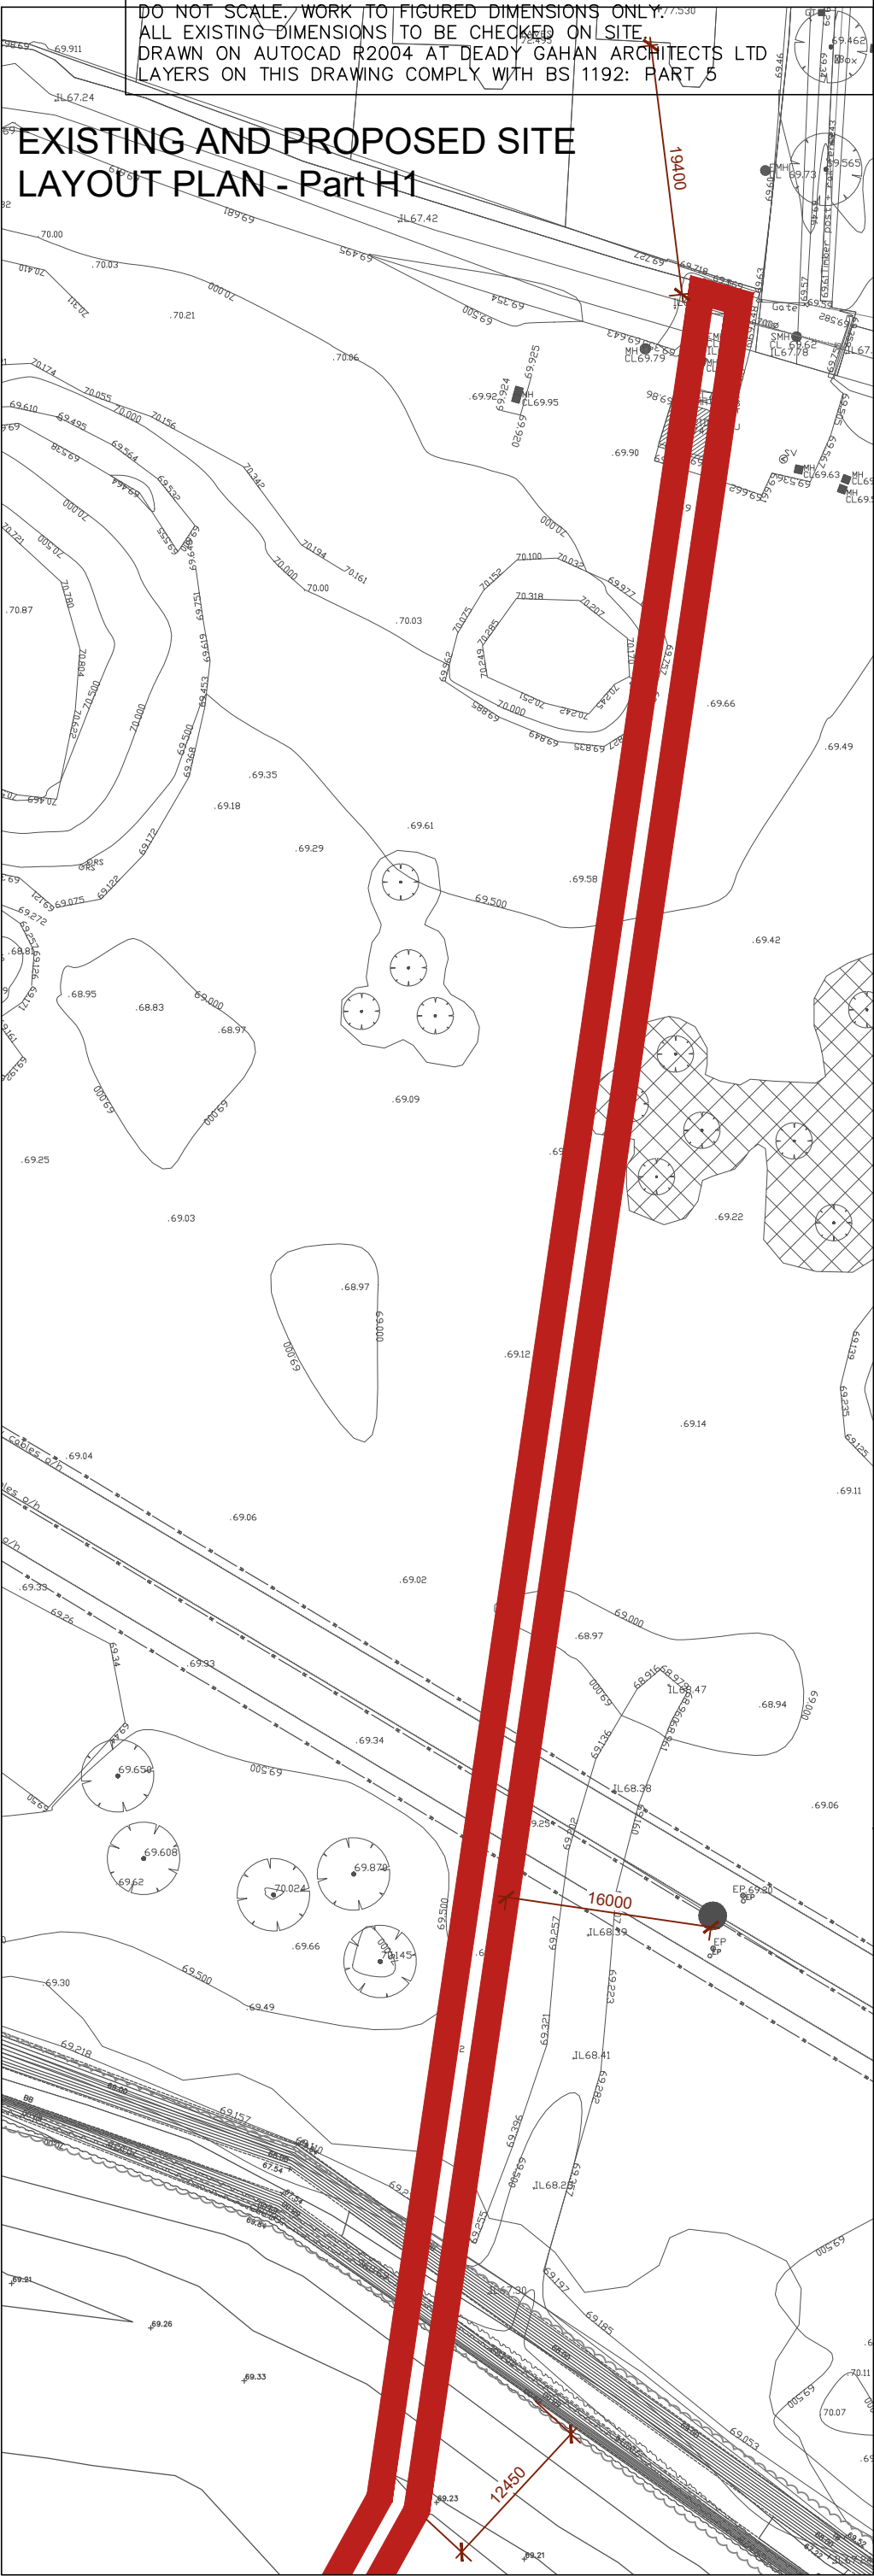

DO NOT SCALE, WORK TO FIGURED DIMENSIONS ONLY
ALL EXISTING DIMENSIONS TO BE CHECKED ON SITE
DRAWN ON AUTOCAD R2004 AT DEADY GAHAN ARCHITECTS LTD
LAYERS ON THIS DRAWING COMPLY WITH BS 1192: PART 5

EXISTING AND PROPOSED SITE LAYOUT PLAN - Part H1

date	rev	name	chk	note
03.12.21	P1	AV	EJG	ISSUE FOR PLANNING

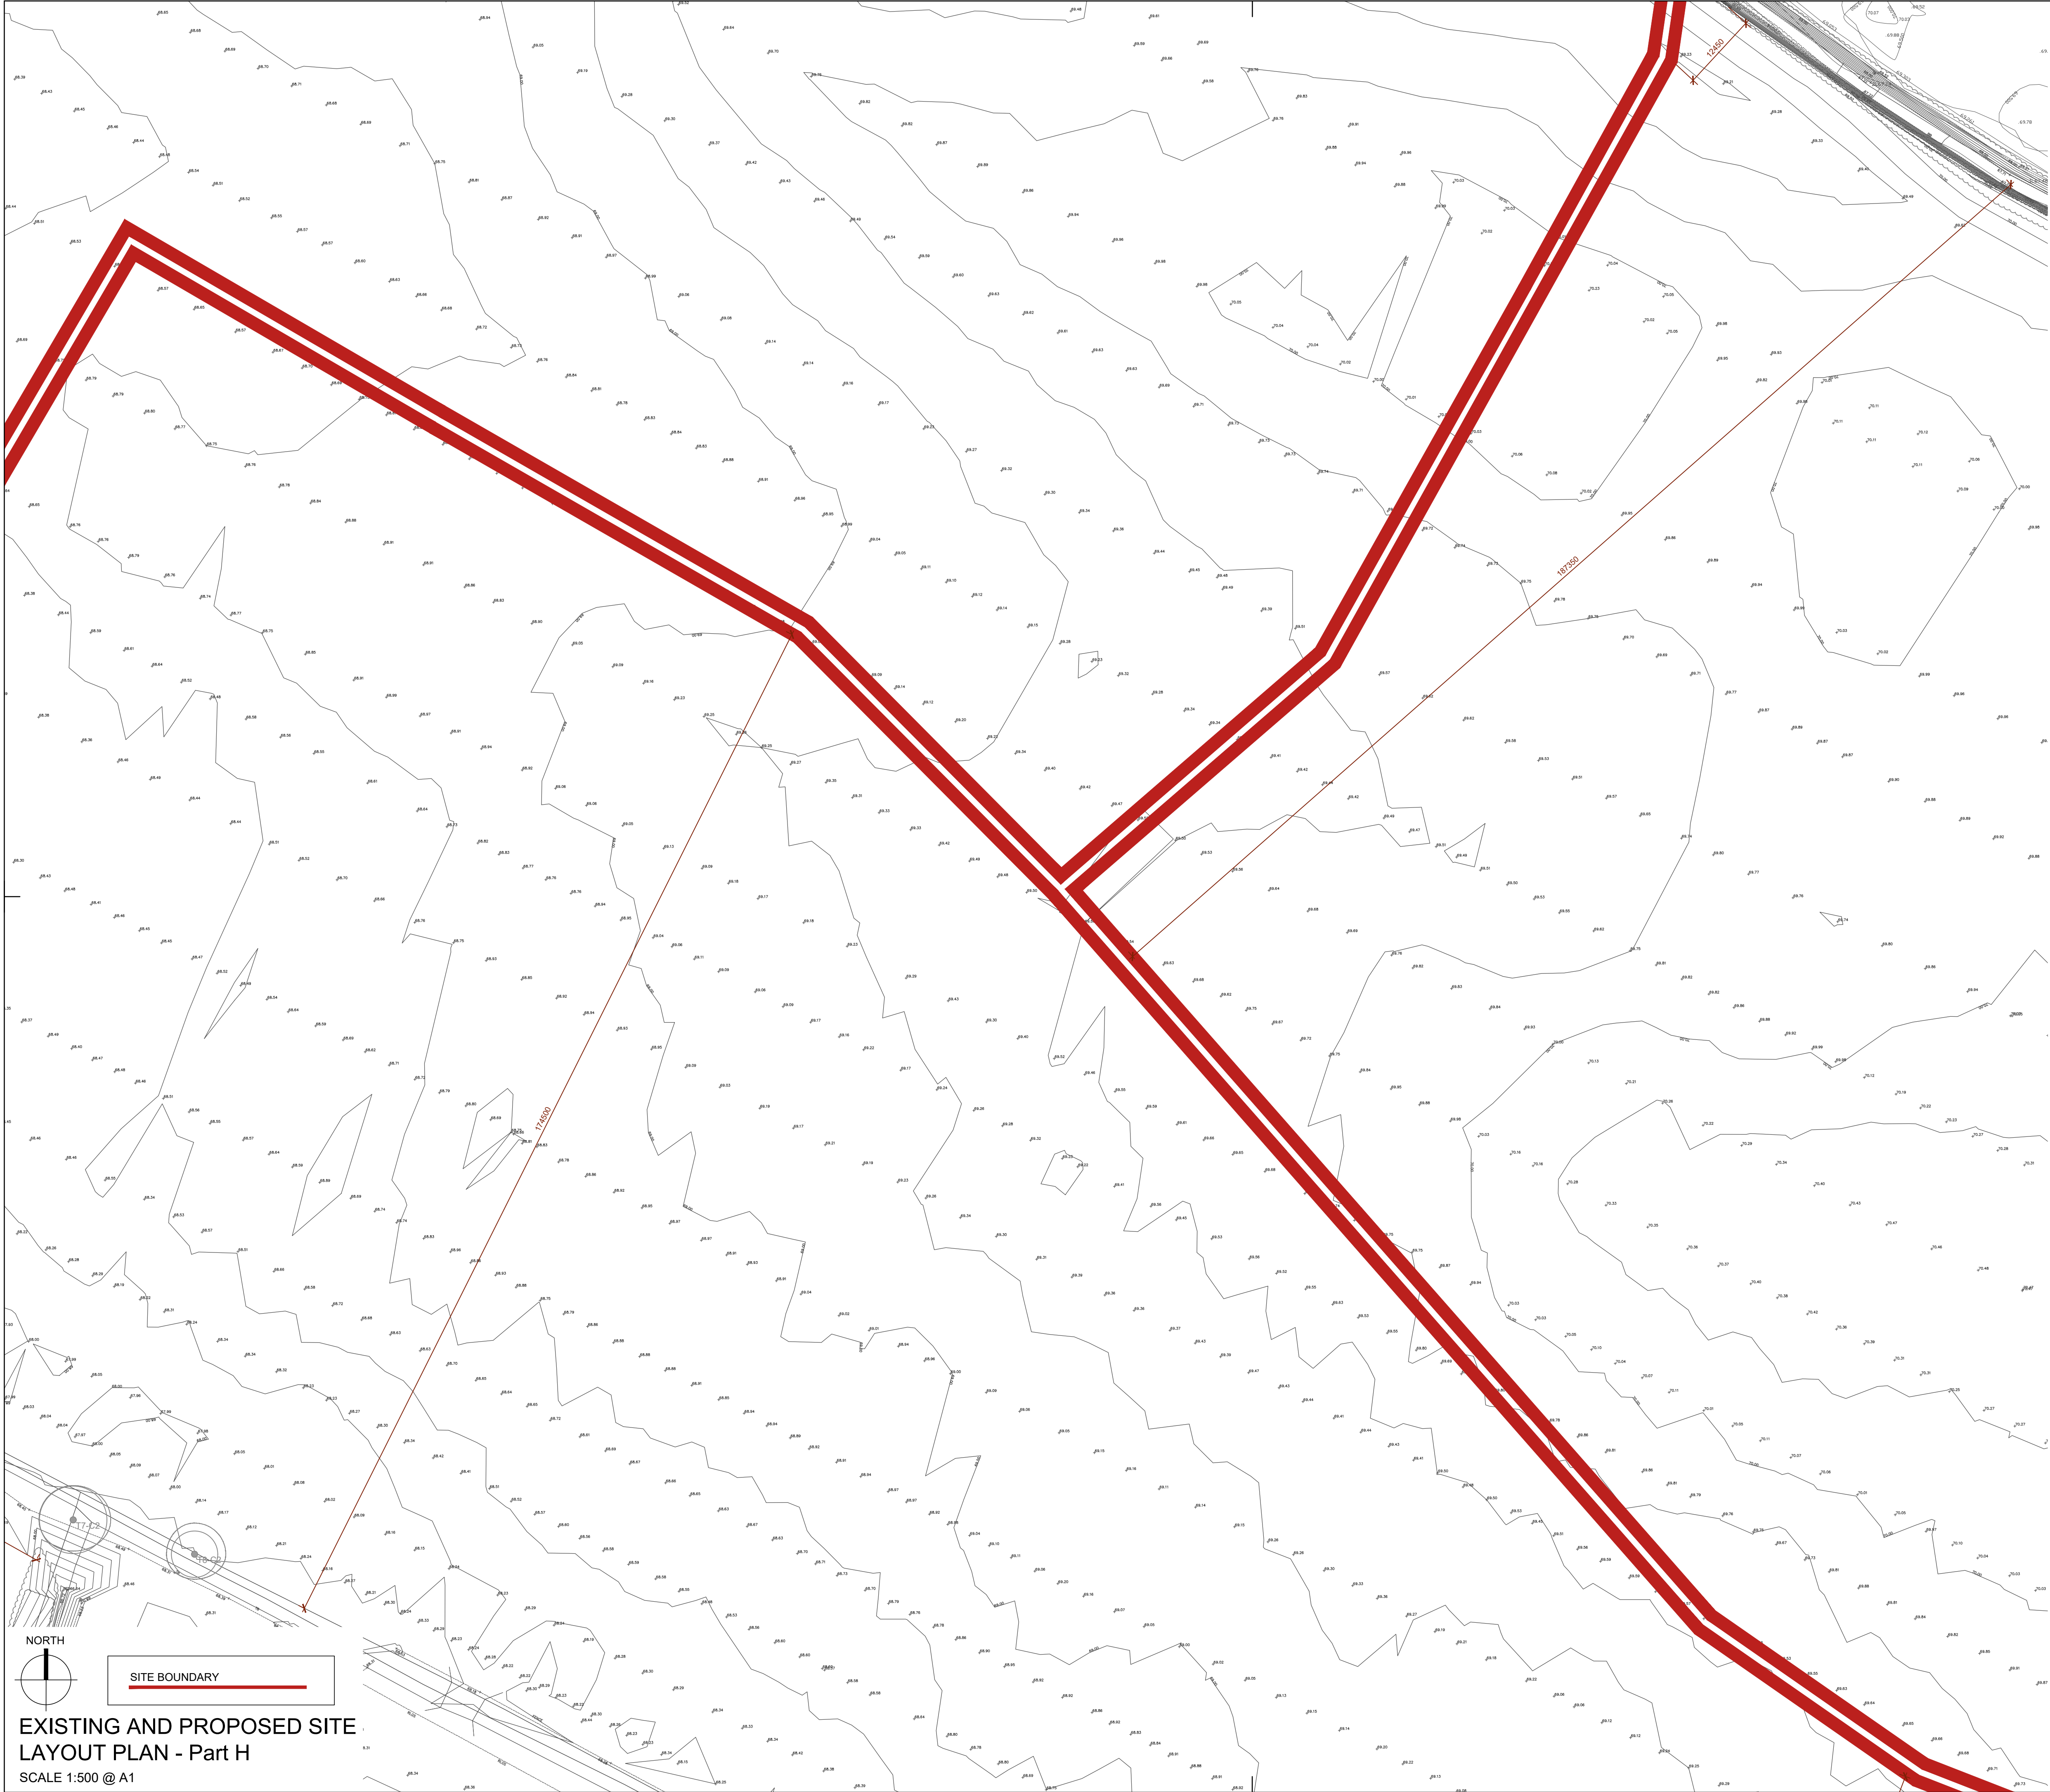

EASTGATE VILLAGE, LITTLE ISLAND, CORK
T: 021 4356016 W: WWW.DGARCHITECTS.IE
EMAIL: INFO@DGARCHITECTS.IE

Project
LANDS AT HOLLYSTOWN - KILMARTIN
HOLLYSTOWN SITES 2 & 3

Drawing title
EXISTING AND PROPOSED SITE LAYOUT PLAN
Part H - H1

Scale 1:500 @ A1	Drawn AV	Checked EJG	Date 24.11.2020
---------------------	-------------	----------------	--------------------

Project No. 20152	Drg. No. 20152-P-0002H	Revision P1
----------------------	---------------------------	----------------

☐ Information \ Comments	☐ Tender
☒ Planning	☐ Construction