



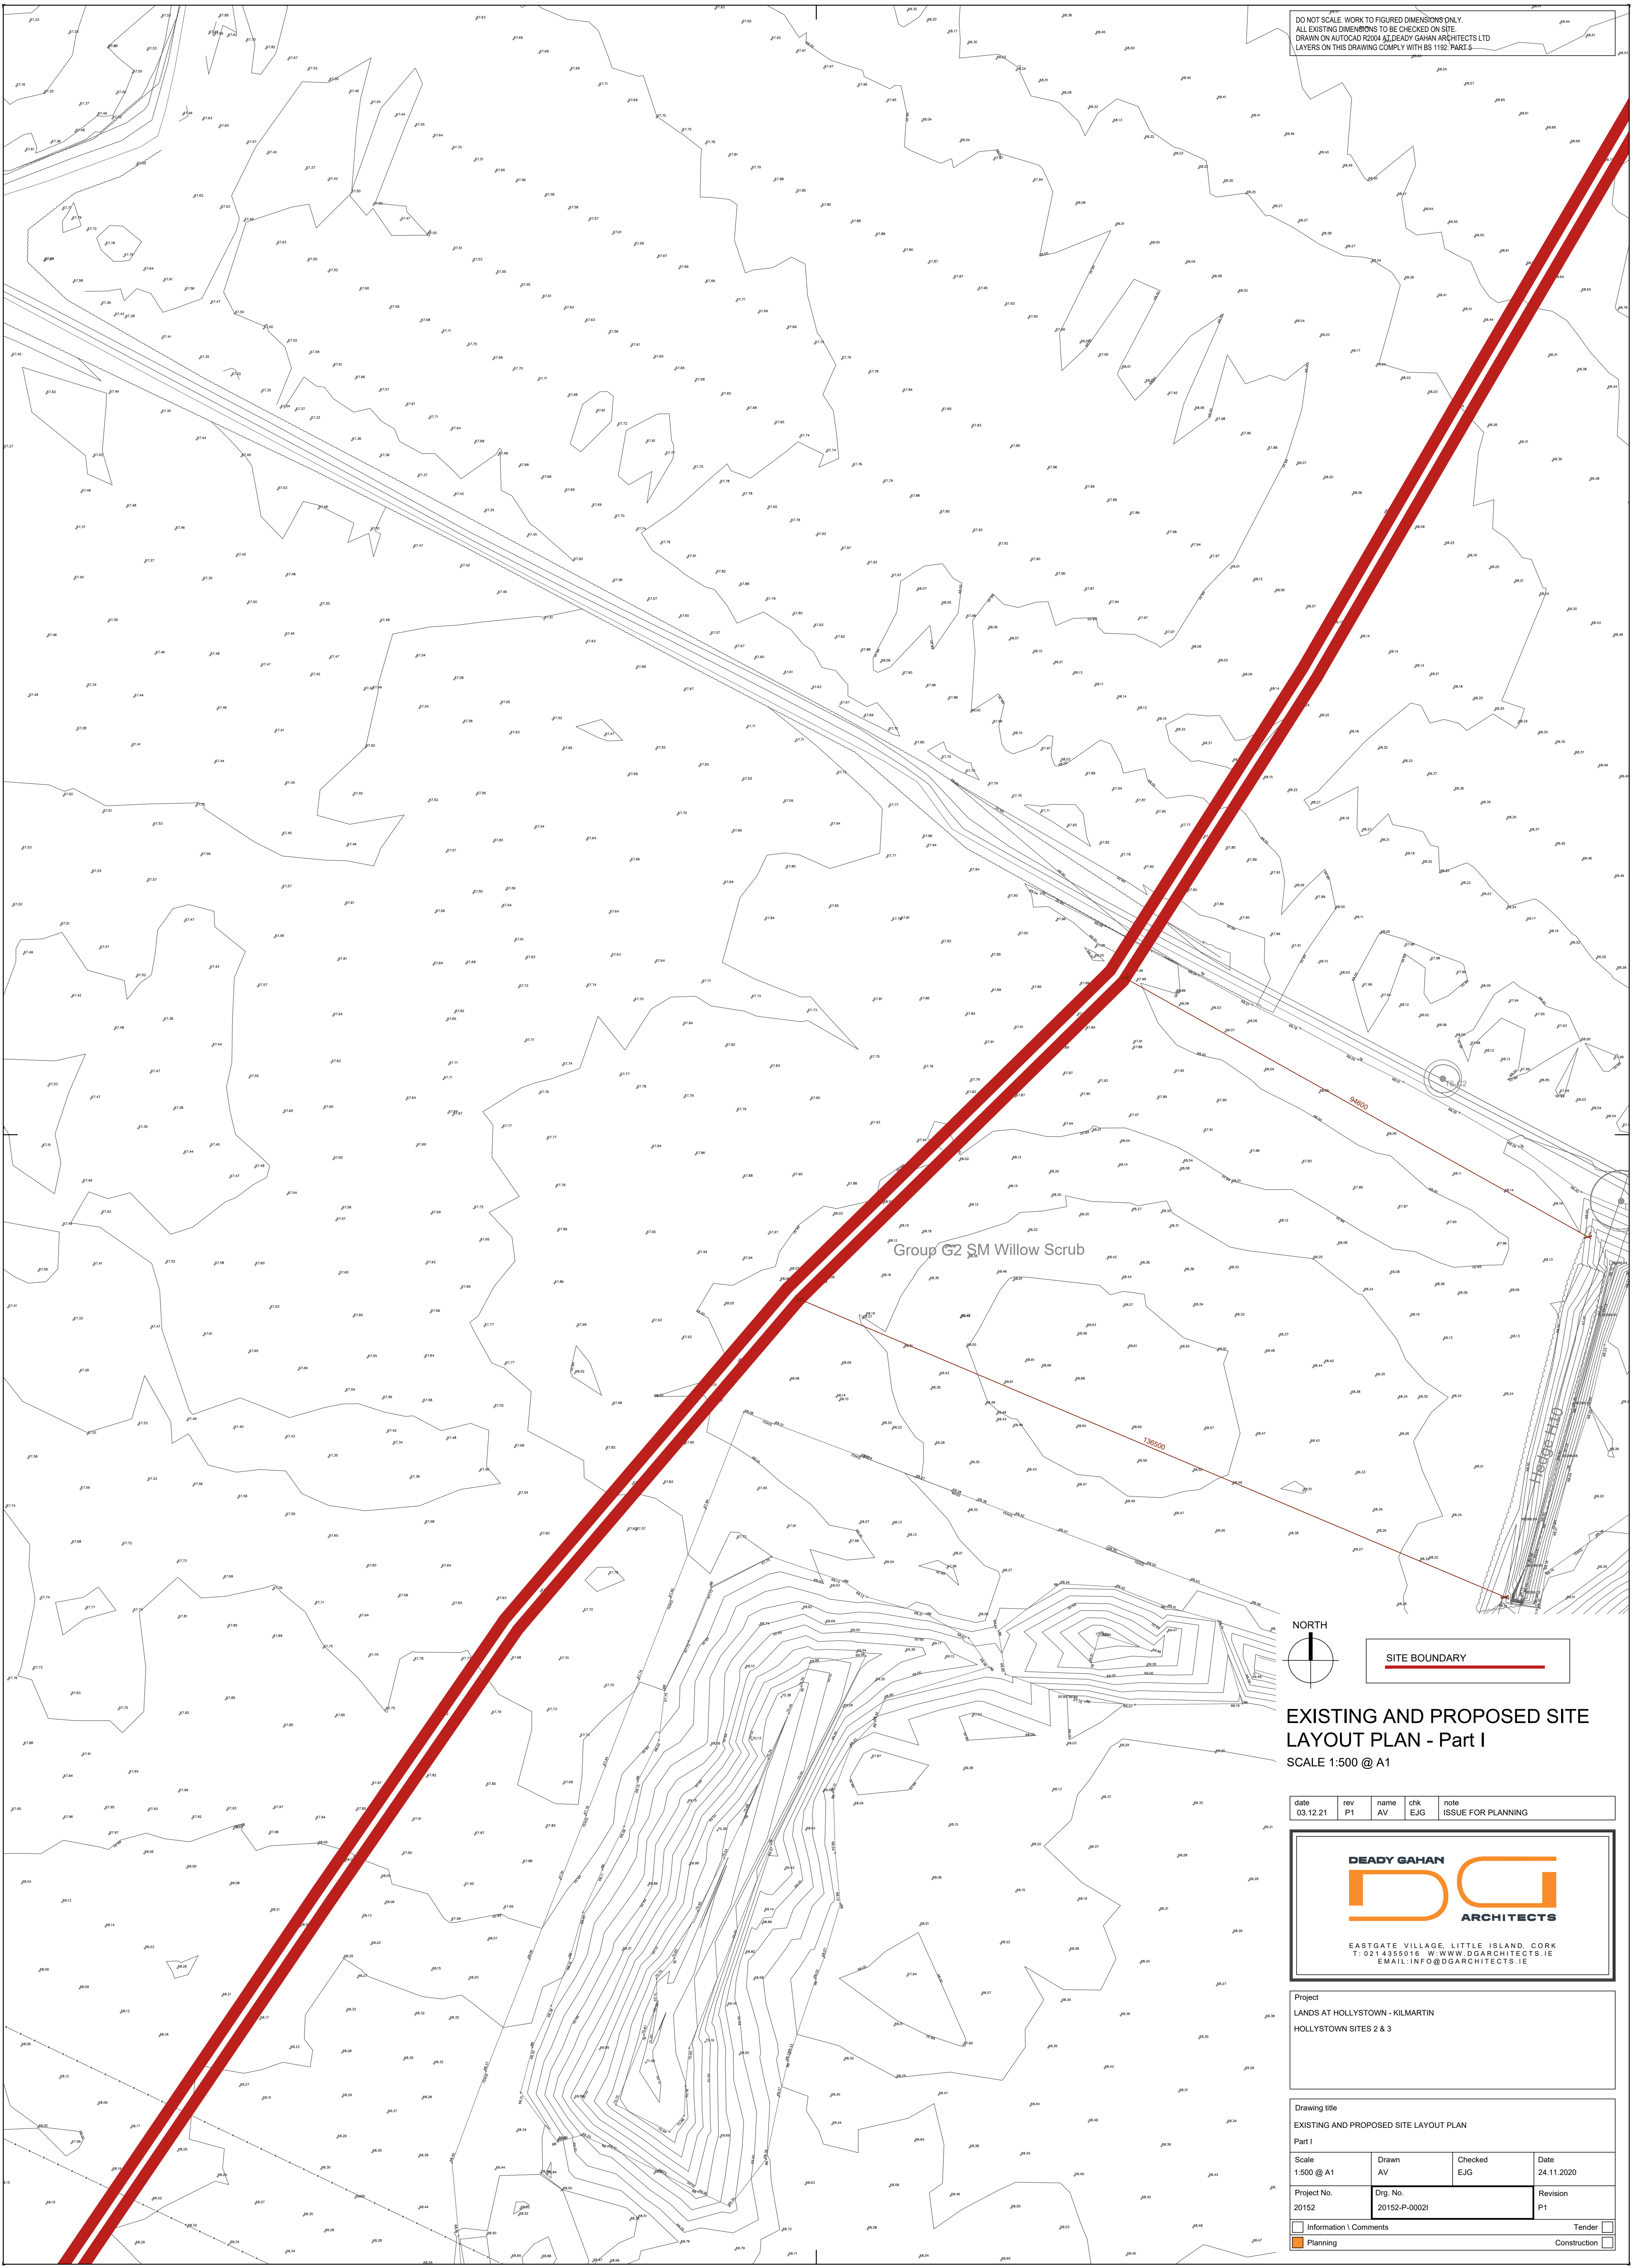

DO NOT SCALE. WORK TO FIGURED DIMENSIONS ONLY.
ALL EXISTING DIMENSIONS TO BE CHECKED ON SITE.
DRAWN ON AUTOCAD R2004 AT DEADY GAHAN ARCHITECTS LTD
LAYERS ON THIS DRAWING COMPLY WITH BS 1192 PART 5

Group G2 SM Willow Scrub

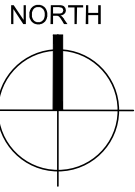

SITE BOUNDARY

EXISTING AND PROPOSED SITE LAYOUT PLAN - Part I

SCALE 1:500 @ A1

date	rev	name	chk	note
03.12.21	P1	AV	EJG	ISSUE FOR PLANNING



EASTGATE VILLAGE, LITTLE ISLAND, CORK
T: 021 4355016 W: WWW.DGARCHITECTS.IE
EMAIL: INFO@DGARCHITECTS.IE

Project
LANDS AT HOLLYSTOWN - KILMARTIN
HOLLYSTOWN SITES 2 & 3

Drawing title
EXISTING AND PROPOSED SITE LAYOUT PLAN
Part I

Scale 1:500 @ A1	Drawn AV	Checked EJG	Date 24.11.2020
Project No. 20152	Drg. No. 20152-P-00021	Revision P1	

☐ Information \ Comments	☐ Tender
☒ Planning	☐ Construction