


DO NOT SCALE WORK TO FIGURED DIMENSIONS ONLY.  
ALL EXISTING DIMENSIONS TO BE CHECKED ON SITE.  
DRAWN ON AUTOCAD R2004 AT DEADY GAHAN ARCHITECTS LTD.  
LAYERS ON THIS DRAWING COMPLY WITH BS 1192: PART 5

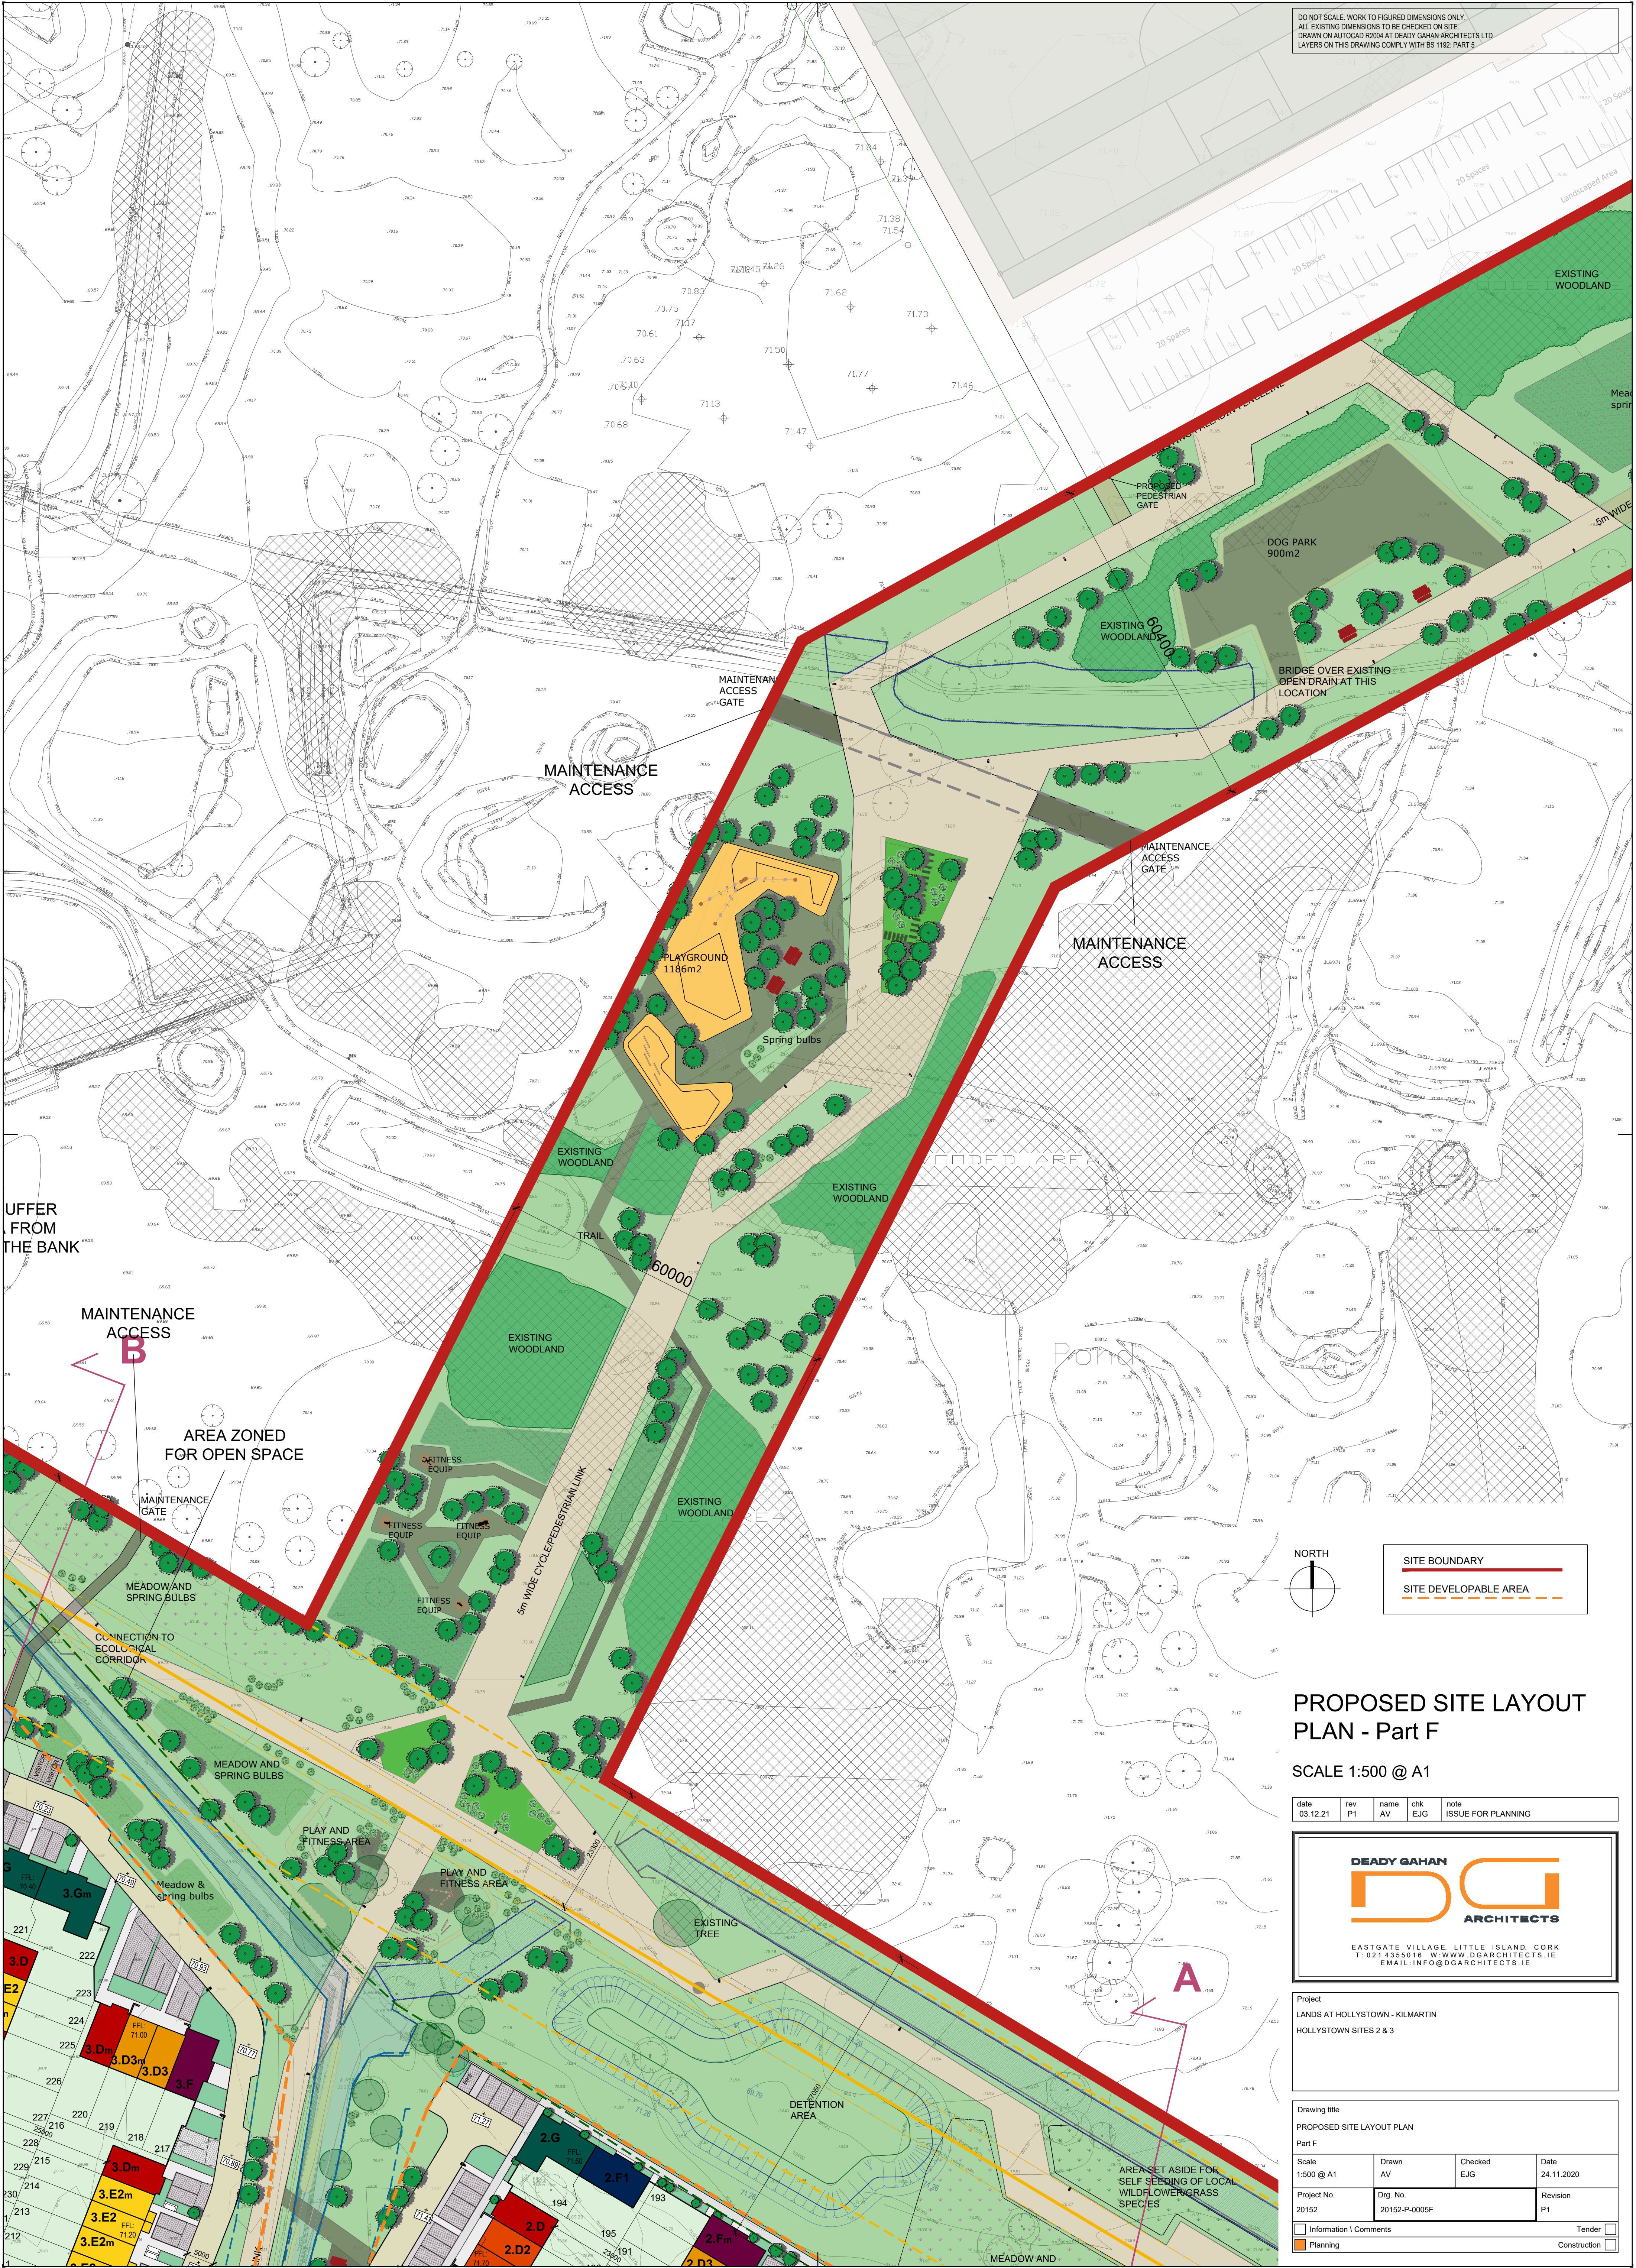

## PROPOSED SITE LAYOUT PLAN - Part F

SCALE 1:500 @ A1

| date     | rev | name | chk | note               |
|----------|-----|------|-----|--------------------|
| 03.12.21 | P1  | AV   | EJG | ISSUE FOR PLANNING |

**DEADY GAHAN**  
**ARCHITECTS**

EASTGATE VILLAGE, LITTLE ISLAND, CORK  
T: 021 4355016 W: WWW.DGARCHITECTS.IE  
EMAIL: INFO@DGARCHITECTS.IE

Project  
LANDS AT HOLLYSTOWN - KILMARTIN  
HOLLYSTOWN SITES 2 & 3

Drawing title  
PROPOSED SITE LAYOUT PLAN  
Part F

|                      |                           |                |                    |
|----------------------|---------------------------|----------------|--------------------|
| Scale<br>1:500 @ A1  | Drawn<br>AV               | Checked<br>EJG | Date<br>24.11.2020 |
| Project No.<br>20152 | Drg. No.<br>20152-P-0005F | Revision<br>P1 |                    |

|                                                 |                                       |
|-------------------------------------------------|---------------------------------------|
| <input type="checkbox"/> Information \ Comments | <input type="checkbox"/> Tender       |
| <input type="checkbox"/> Planning               | <input type="checkbox"/> Construction |