



DO NOT SCALE. WORK TO FIGURED DIMENSIONS ONLY.
ALL EXISTING DIMENSIONS TO BE CHECKED ON SITE.
DRAWN ON AUTOCAD R2004 AT DEADY GAHAN ARCHITECTS LTD
LAYERS ON THIS DRAWING COMPLY WITH BS 1192: PART 5

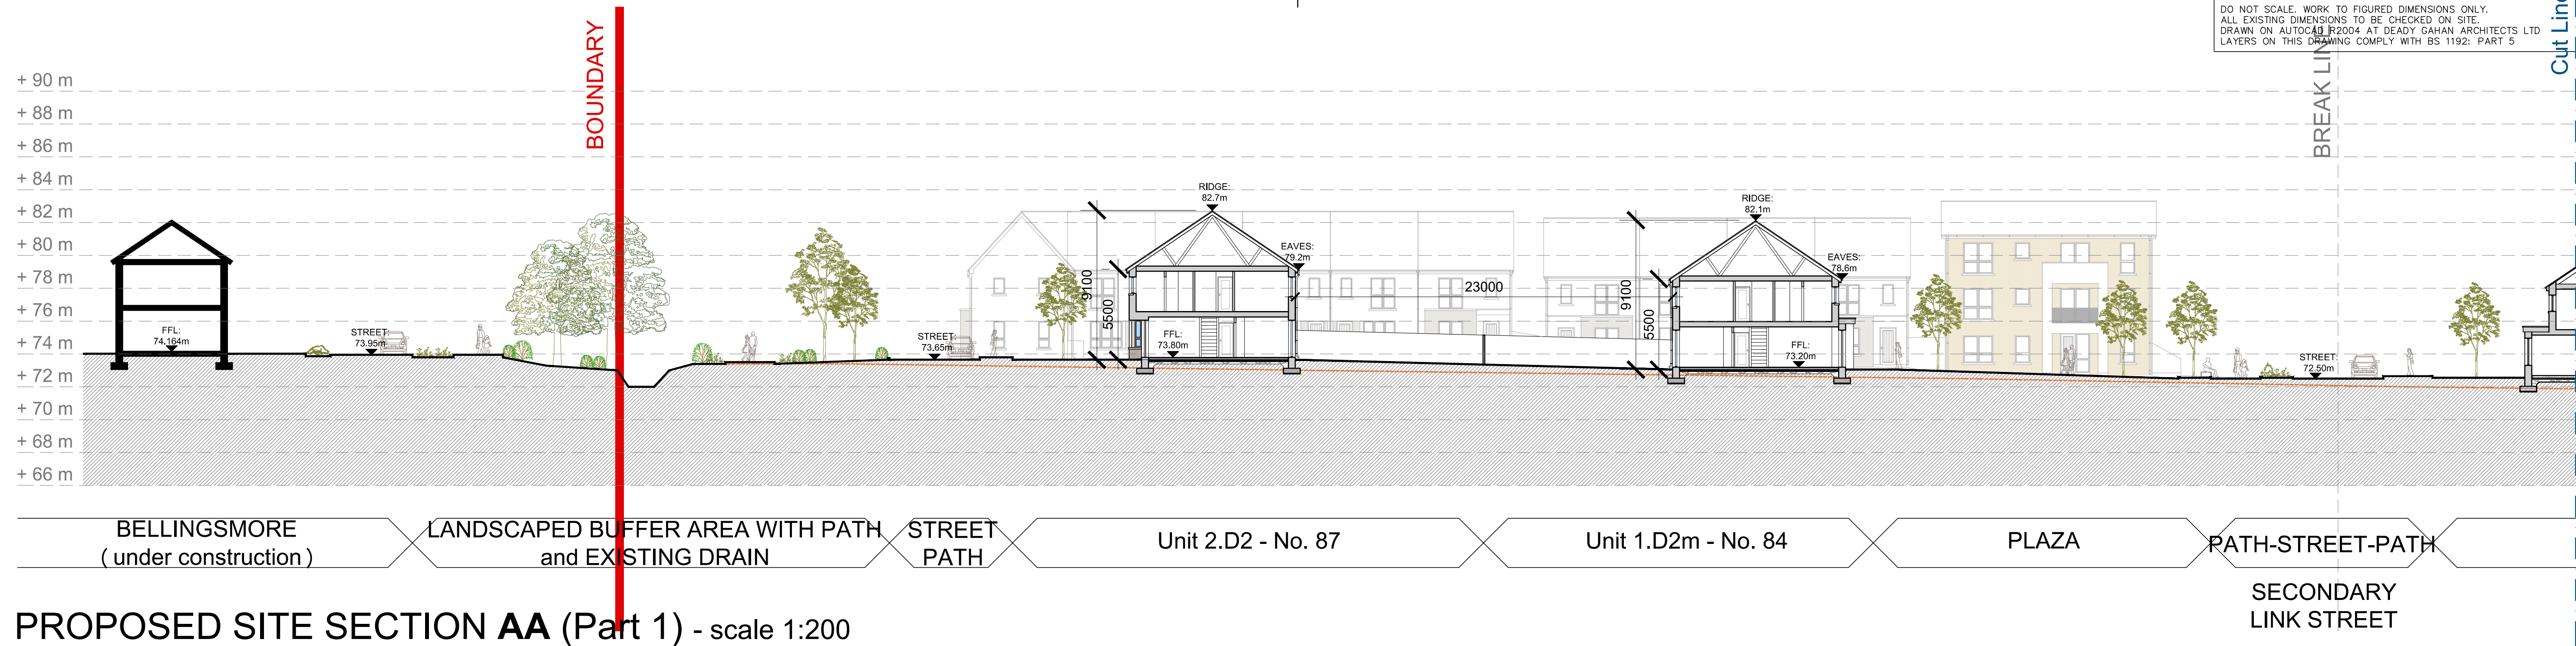


PROPOSED SITE SECTION AA (Part 1) - scale 1:200

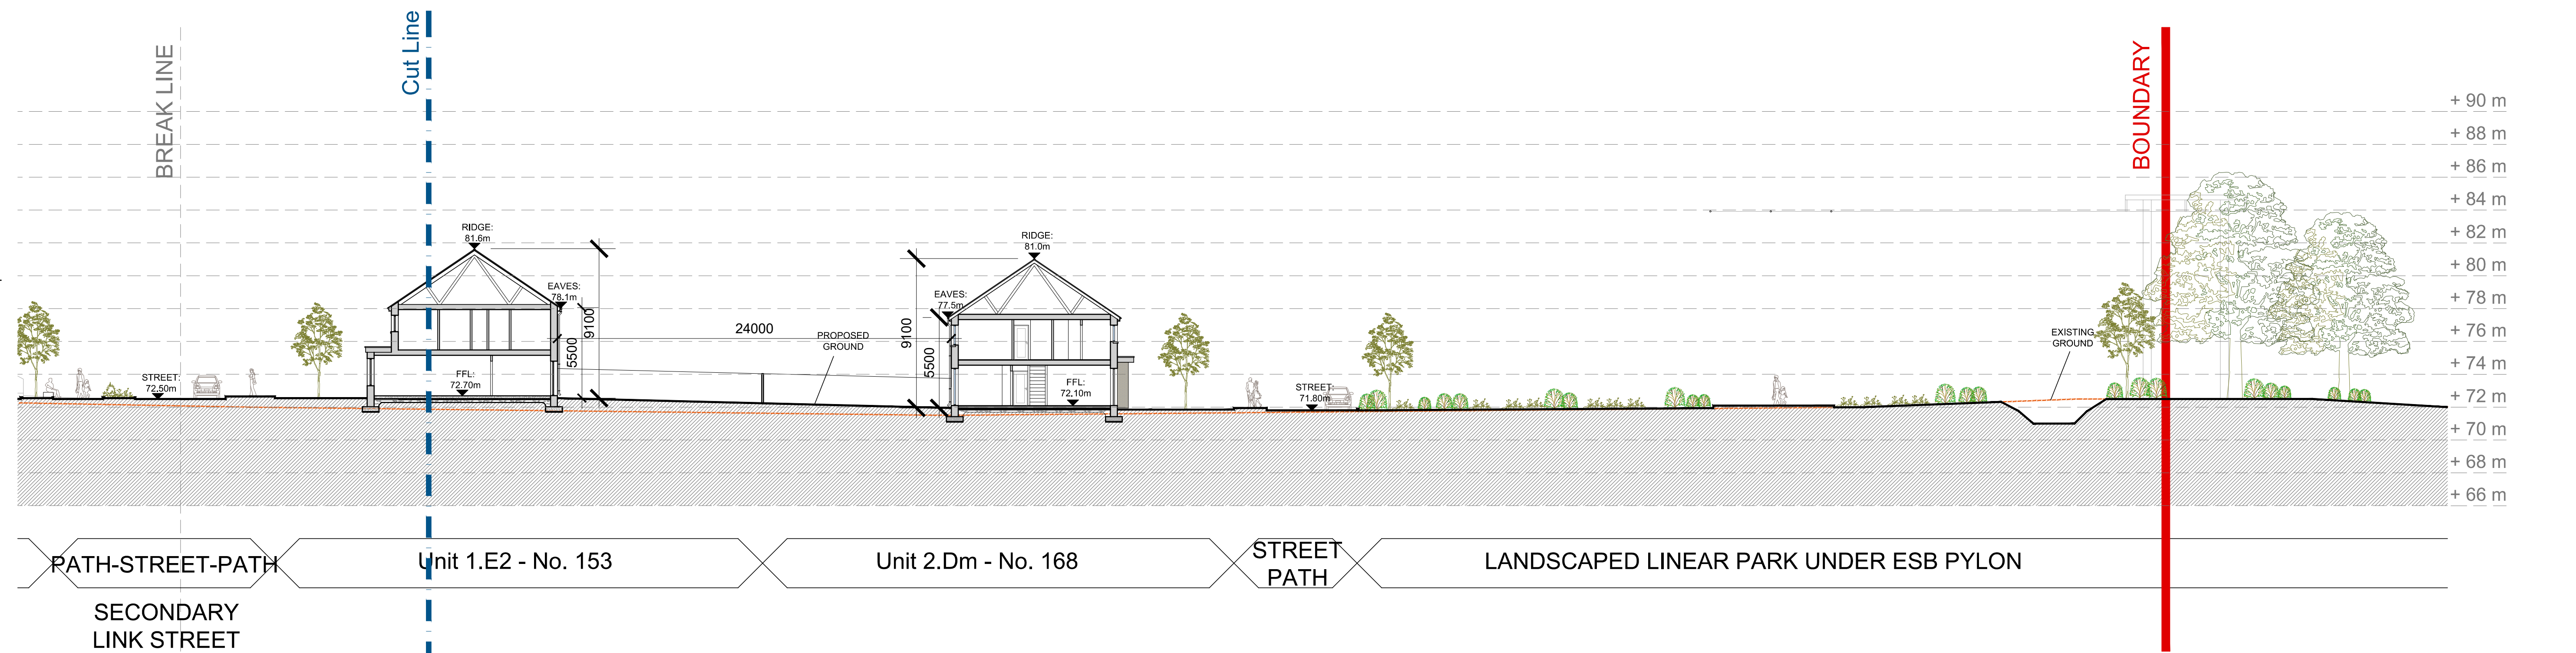

PROPOSED SITE SECTION AA (Part 2) - scale 1:200

PART 1

PART 2

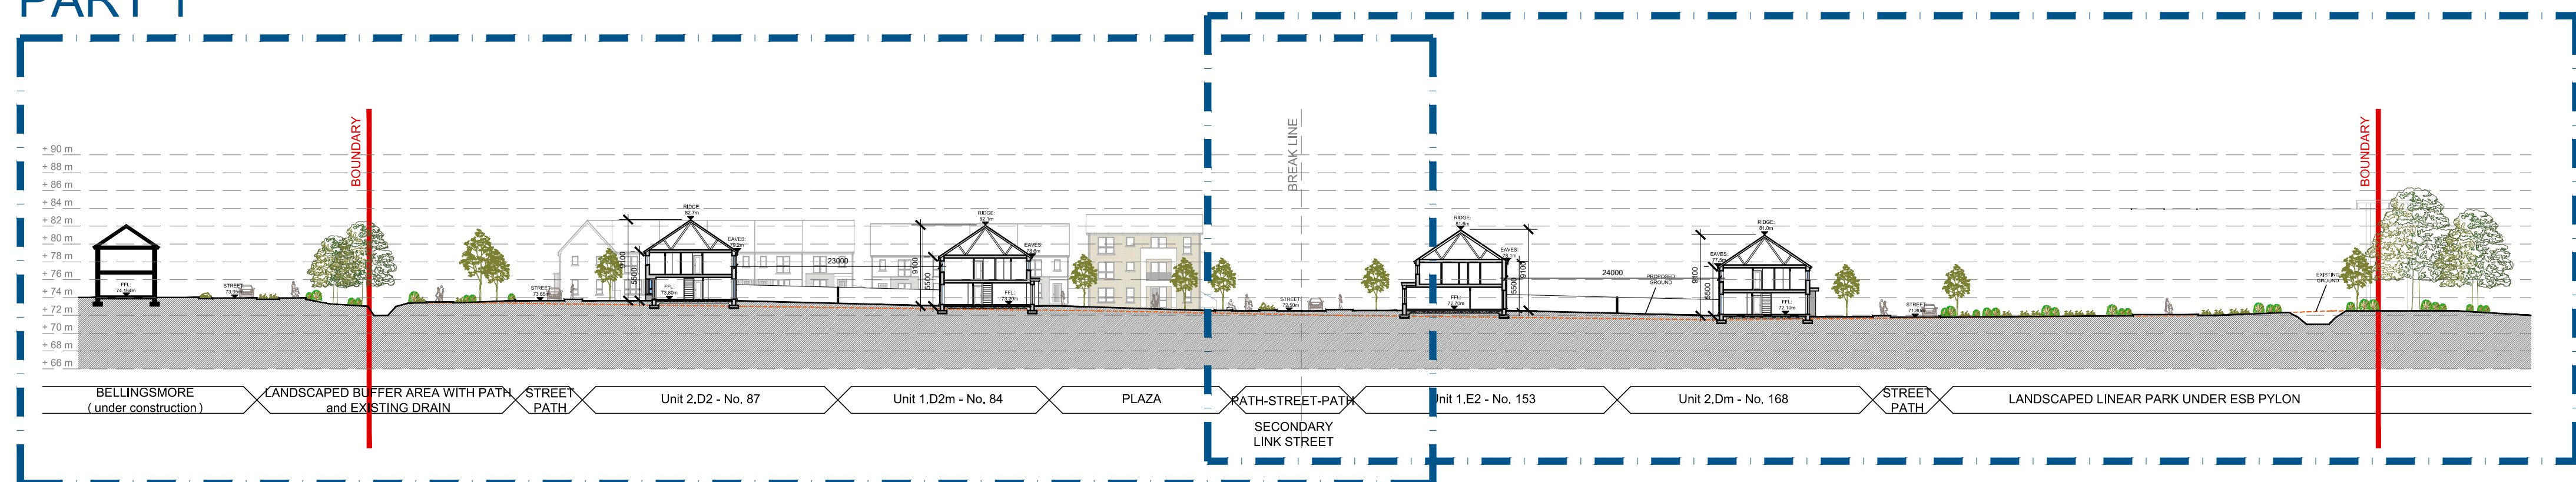

PROPOSED SITE SECTION AA - scale 1:500

date	rev	name	chk	note
03.12.21	P1	AV	E/J	ISSUE FOR PLANNING

DEADY GAHAN
ARCHITECTS

EASTGATE VILLAGE, LITTLE ISLAND, CORK
T: 021 4355016 W: WWW.DGARCHITECTS.IE
EMAIL: INFO@DGARCHITECTS.IE

Project
LANDS AT HOLLYSTOWN - KILMARTIN
HOLLYSTOWN SITES 2 & 3

Drawing title
PROPOSED SITE SECTIONS
SECTION AA

Scale 1:200/500 @ A1	Drawn AV	Checked E/J	Date 22.02.2021
-------------------------	-------------	----------------	--------------------

Project No. 20152	Drig. No. 20152-P-0006	Revision P1
----------------------	---------------------------	----------------

☐ Information \ Comments	☐ Tender
☒ Planning	☐ Construction

PLEASE REFER TO LANDSCAPE
DRAWINGS AND DOCUMENTS FOR
EXTERNAL BOUNDARY TREATMENTS
AND LANDSCAPE DETAILS