
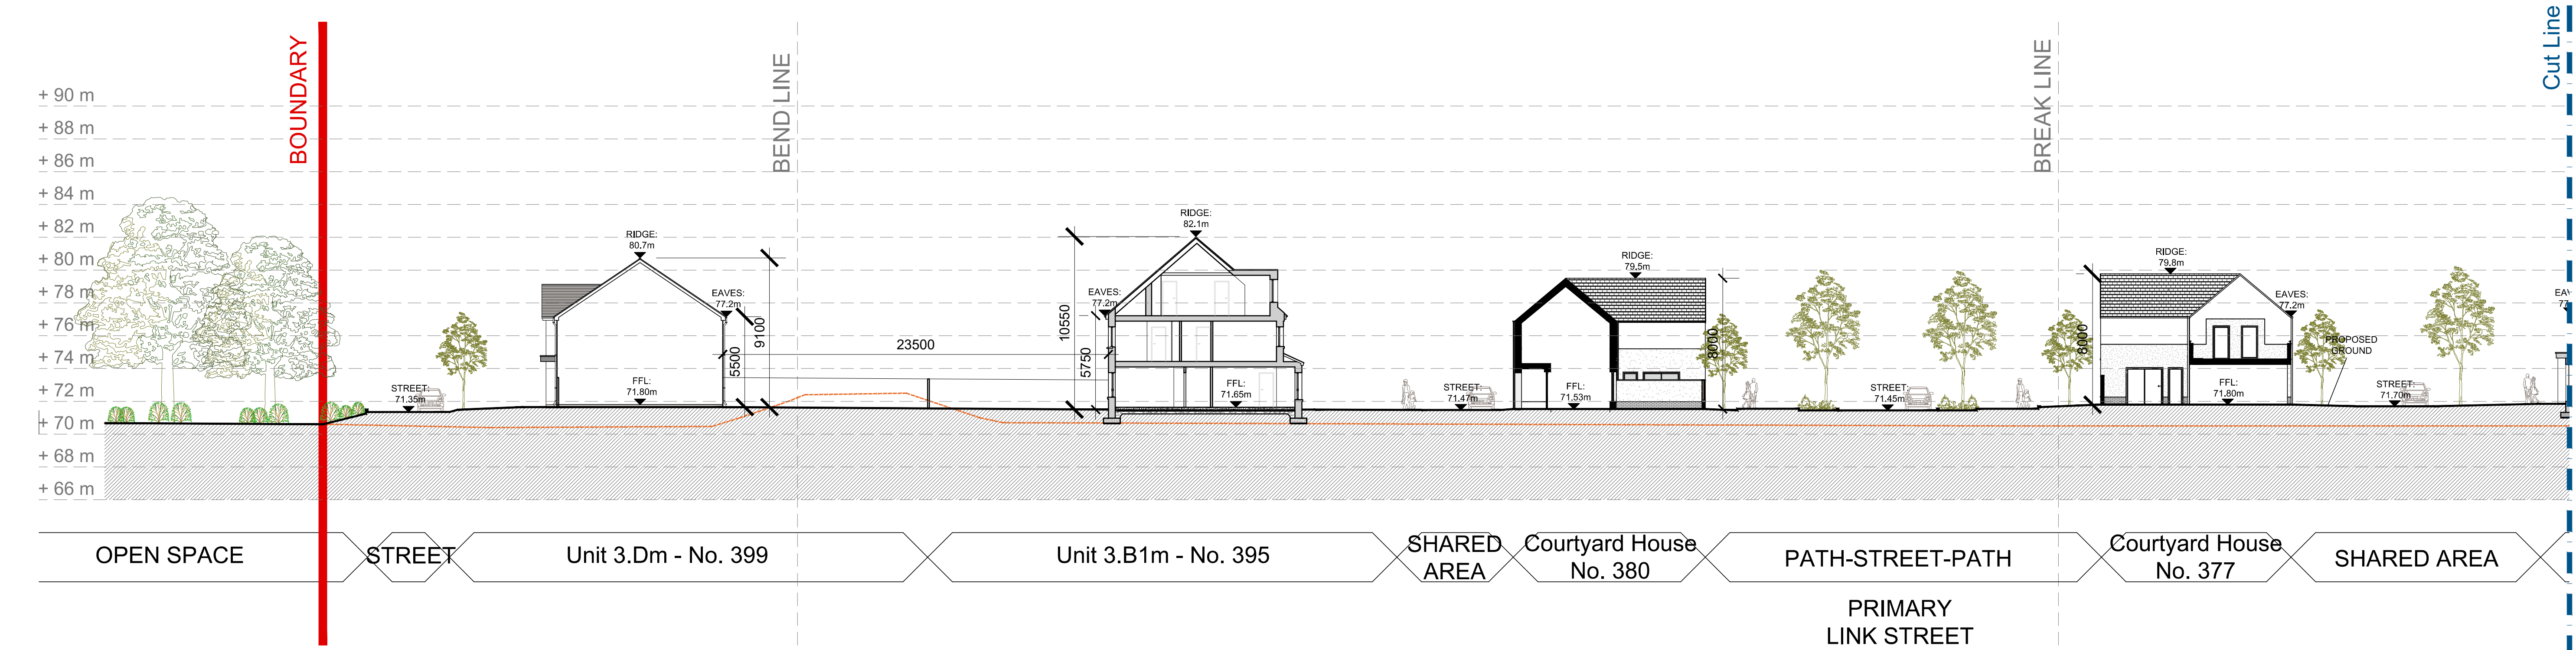



PART 1

PART 2

DO NOT SCALE. WORK TO FIGURED DIMENSIONS ONLY.
ALL EXISTING DIMENSIONS TO BE CHECKED ON SITE.
DRAWN ON AUTOCAD R2004 AT DEADY GAHAN ARCHITECTS LTD
LAYERS ON THIS DRAWING COMPLY WITH BS 1192: PART 5

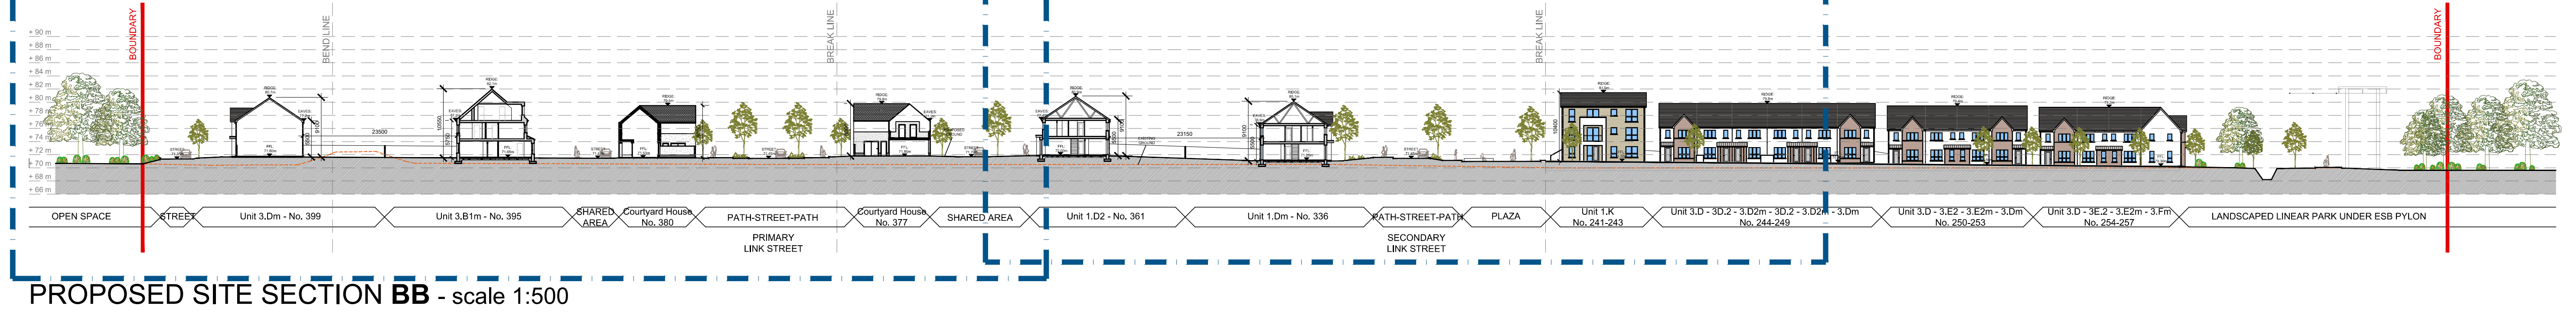

PROPOSED SITE SECTION BB (Part 1) - scale 1:200

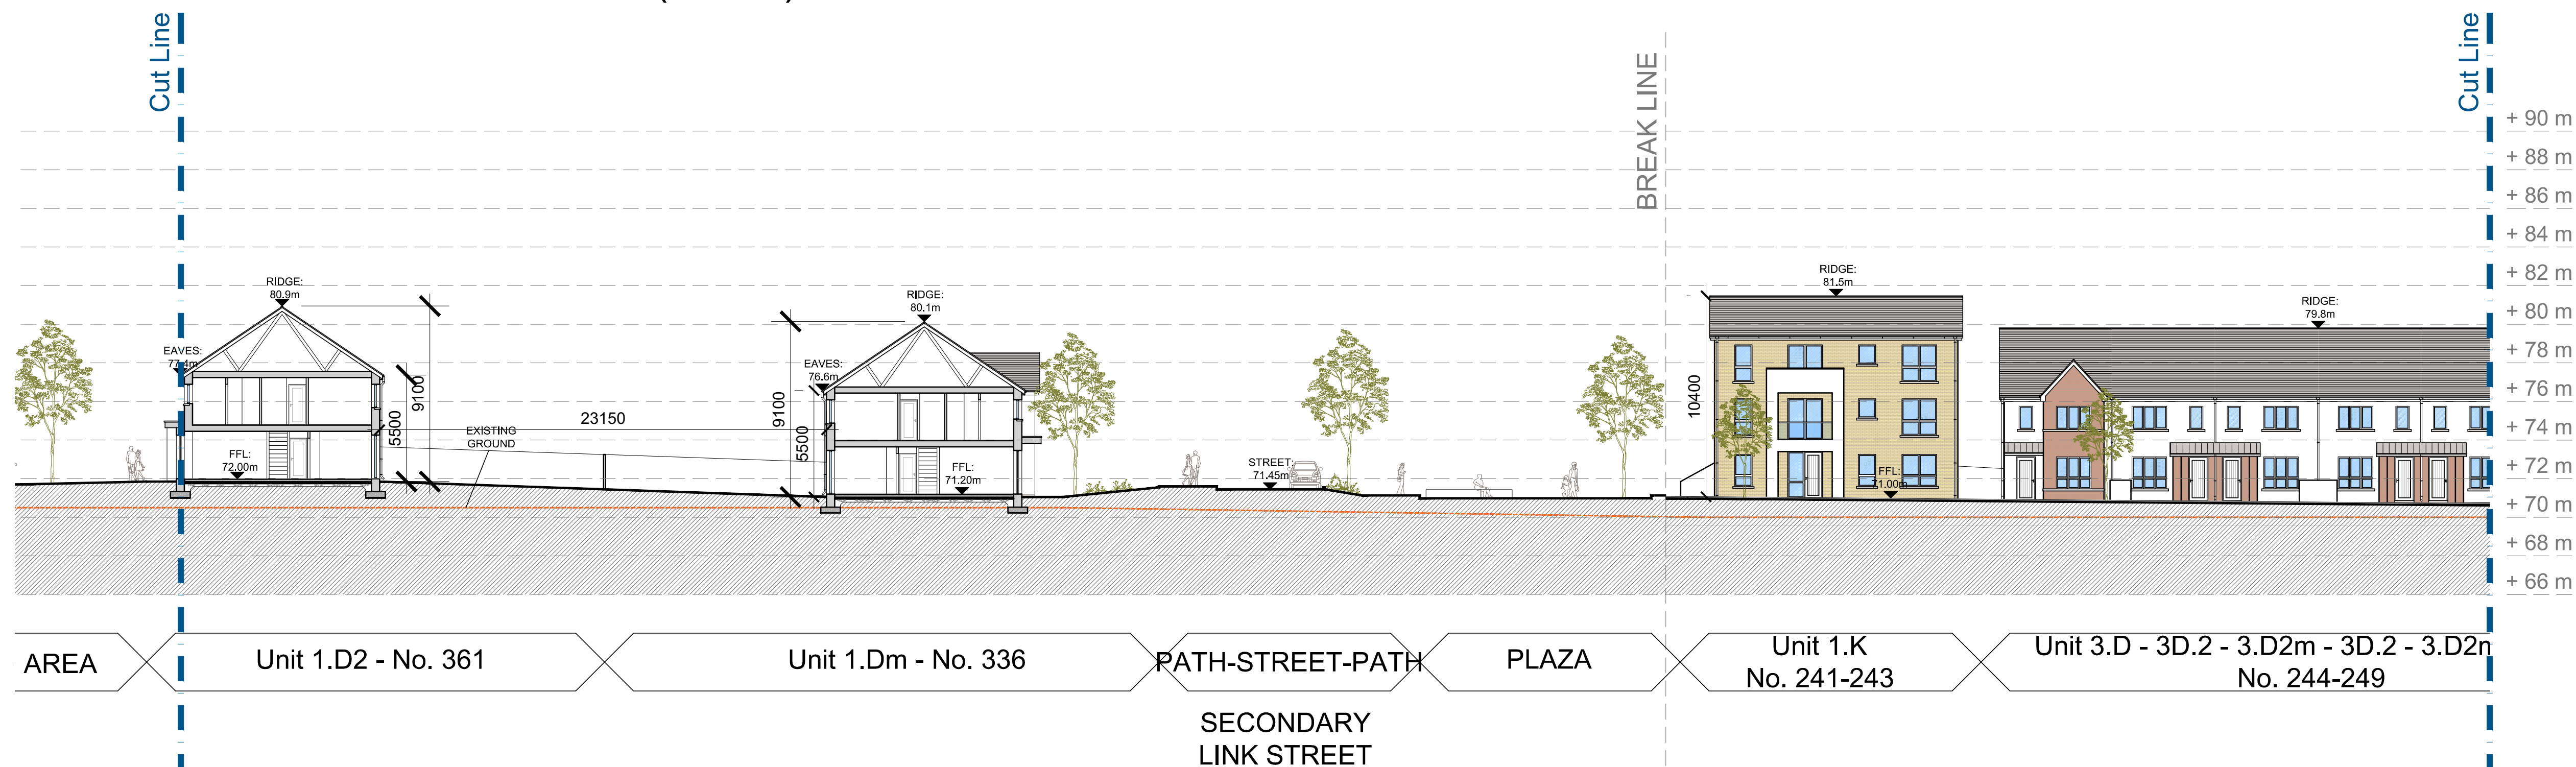

PROPOSED SITE SECTION BB (Part 2) - scale 1:200

PLEASE REFER TO LANDSCAPE
DRAWINGS AND DOCUMENTS FOR
EXTERNAL BOUNDARY TREATMENTS
AND LANDSCAPE DETAILS

date	rev	name	chk	note
03.12.21	P1	AV	EJG	ISSUE FOR PLANNING



EASTGATE VILLAGE, LITTLE ISLAND, CORK
T: 021 4355016 W: WWW.DGARCHITECTS.IE
EMAIL: INFO@DGARCHITECTS.IE

Project
LANDS AT HOLLYSTOWN - KILMARTIN
HOLLYSTOWN SITES 2 & 3

Drawing title PROPOSED SITE SECTIONS SECTION BB			
Scale 1:200/500 @ A1	Drawn AV	Checked EJG	Date 22.02.2021
Project No. 20152	Dir. No. 20152-P-0007	Revision P1	
☐ Information \ Comments			Tender ☐
☒ Planning			Construction ☐