

PART 1

PART 2


DO NOT SCALE. WORK TO FIGURED DIMENSIONS ONLY.
ALL EXISTING DIMENSIONS TO BE CHECKED ON SITE.
DRAWN ON AUTOCAD R2004 AT DEADY GAHAN ARCHITECTS LTD
CHECKERS: THIS DRAWING COMPLIES WITH BS 1192 PART 5




PROPOSED SITE SECTION CC - scale 1:1000



PROPOSED SITE SECTION CC (Part 1) - scale 1:500

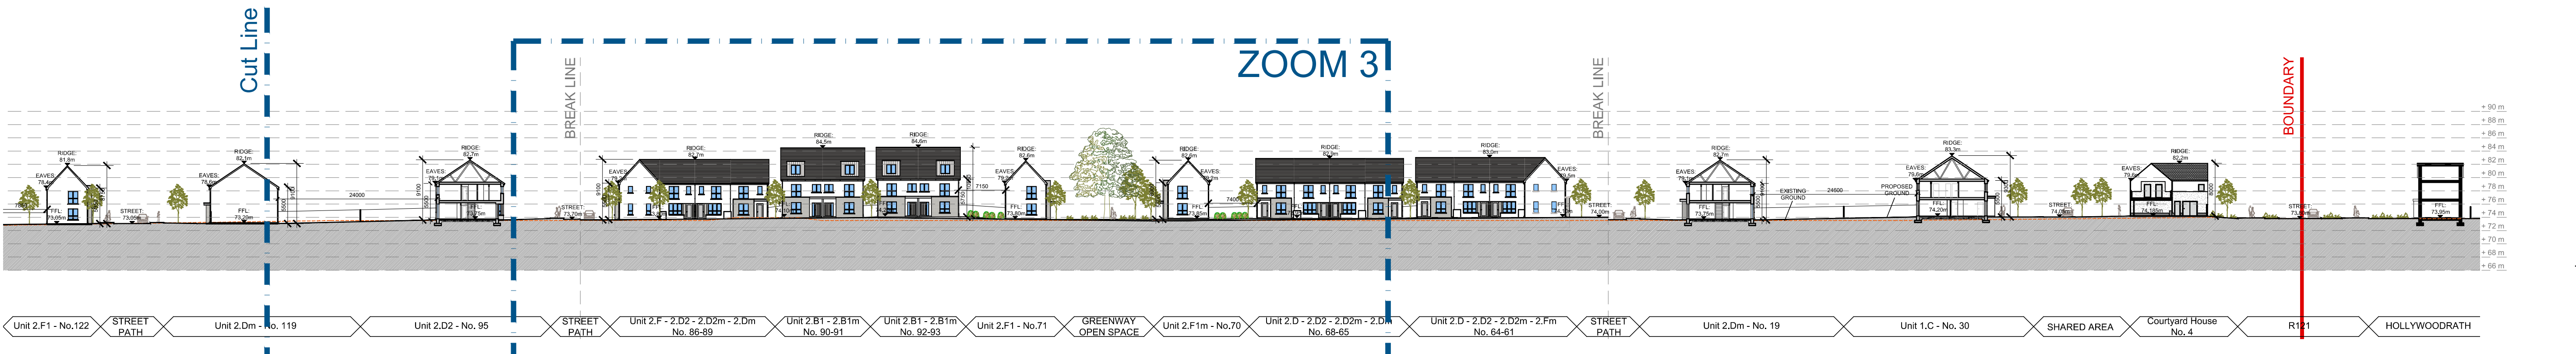

PROPOSED SITE SECTION CC (Part 2) - scale 1:500

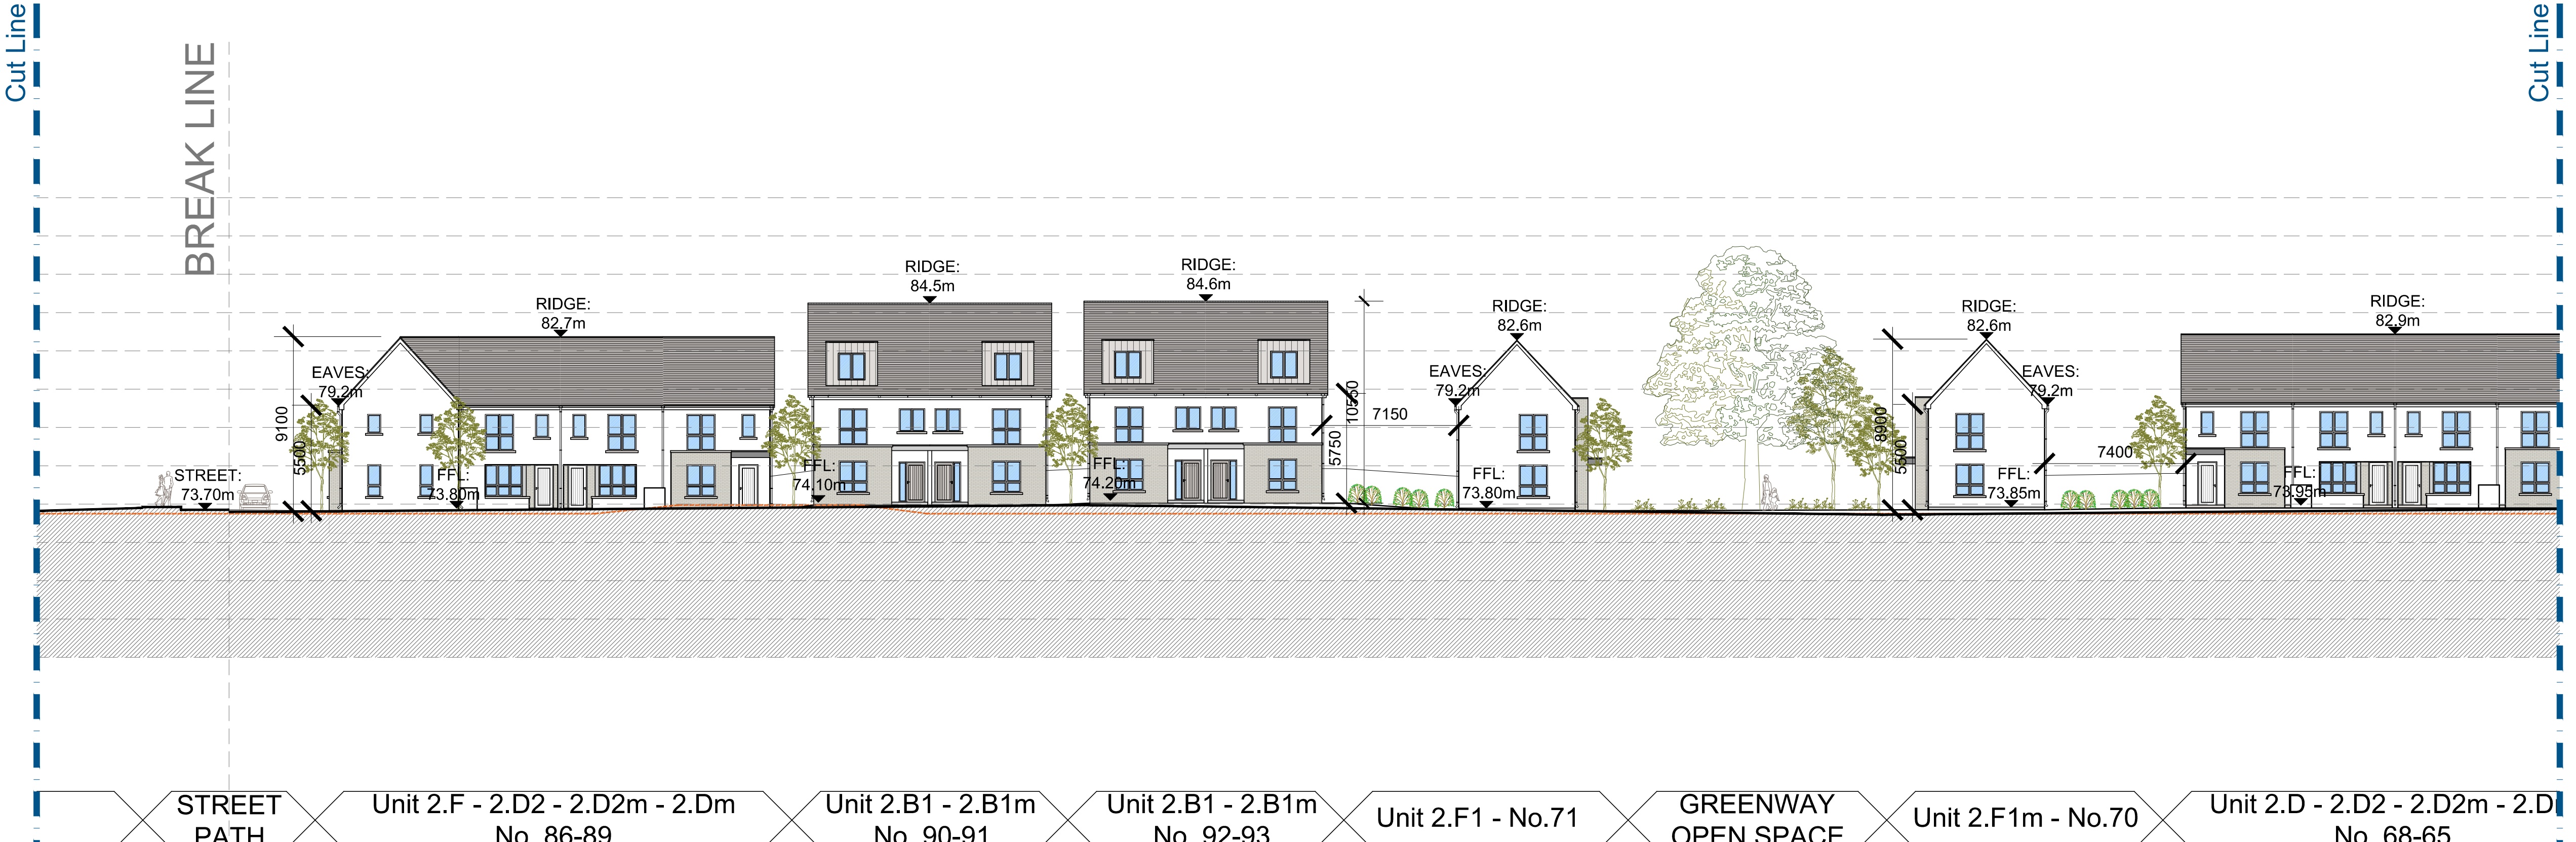

PROPOSED SITE SECTION CC (Zoom 3) - scale 1:200

PLEASE REFER TO LANDSCAPE
DRAWINGS AND DOCUMENTS FOR
EXTERNAL BOUNDARY TREATMENTS
AND LANDSCAPE DETAILS

date	rev	name	chk	note
03.12.21	P1	AV	EJG	ISSUE FOR PLANNING

DEADY GAHAN

ARCHITECTS

EASTGATE VILLAGE, LITTLE ISLAND, CORK
T: 021 4355016 W: WWW.DGARCHITECTS.IE
EMAIL: INFO@DGARCHITECTS.IE

Project
LANDS AT HOLLYSTOWN - KILMARTIN
HOLLYSTOWN SITES 2 & 3

Drawing title PROPOSED SITE SECTIONS SECTION CC			
Scale 1:1000/500/200 @ A1	Drawn AV	Checked EJG	Date 22.02.2021
Project No. 20152	Drig. No. 20152-P-0008	Revision P1	
☐ Information \ Comments		☐ Tender	
☒ Planning		☐ Construction	