


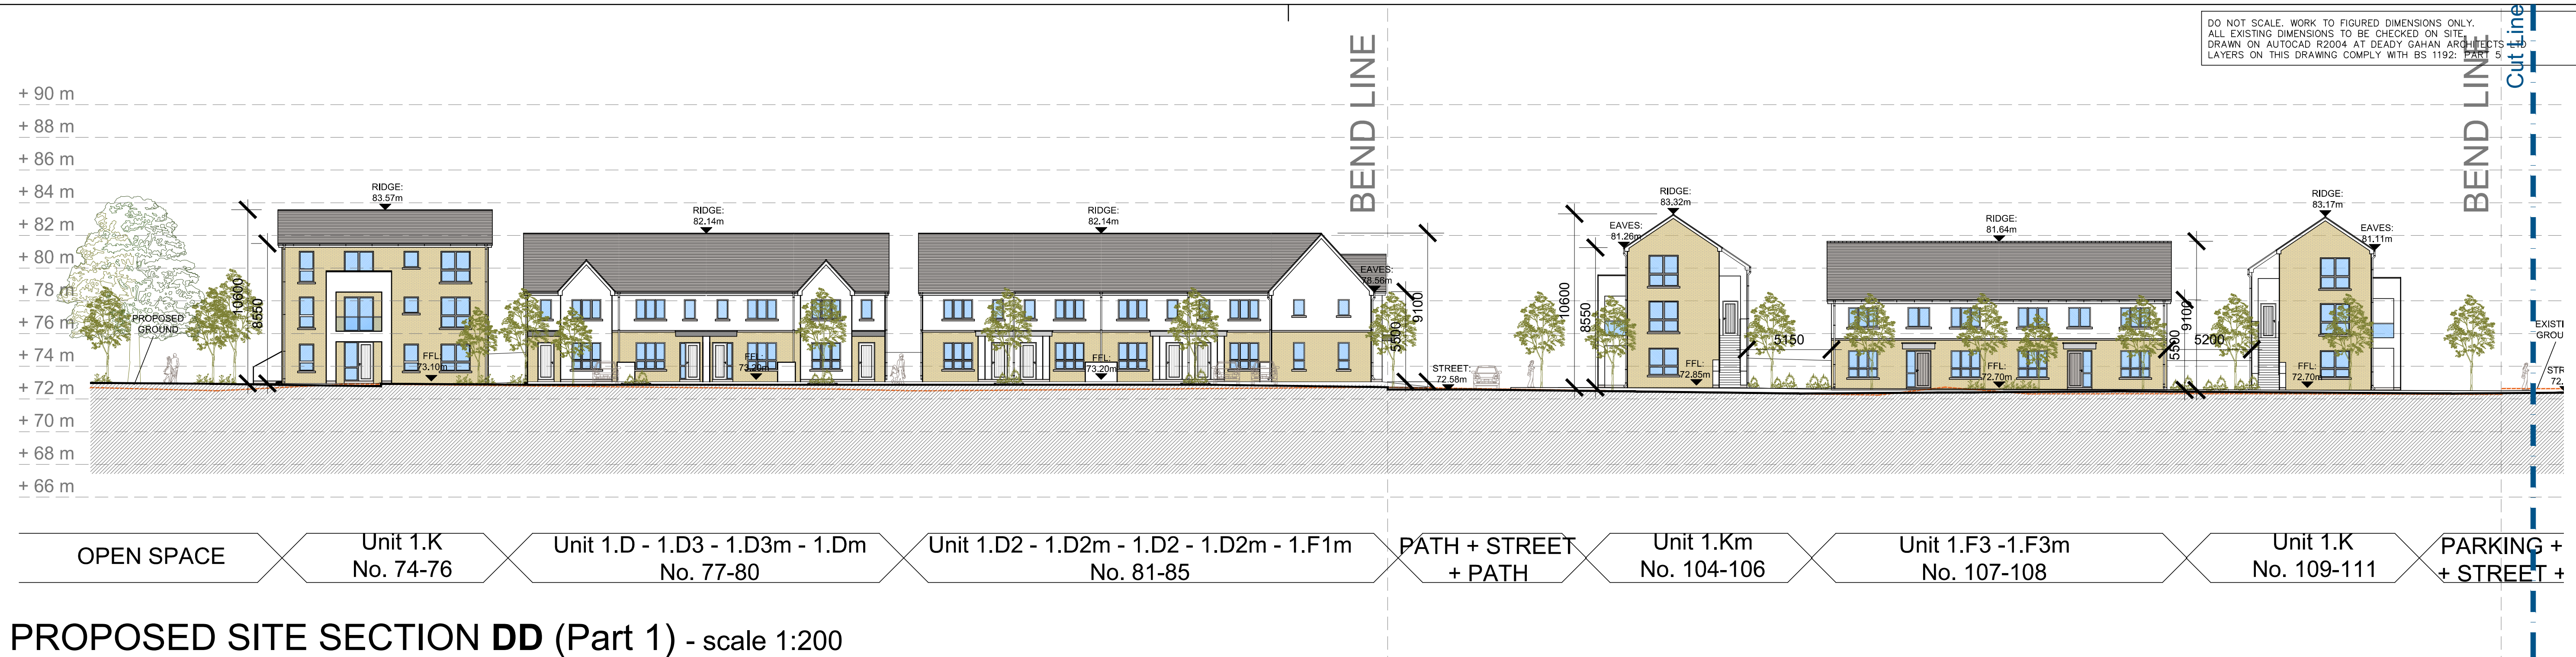


PROPOSED SITE SECTION DD (Part 1) - scale 1:200



PROPOSED SITE SECTION DD (Part 2) - scale 1:200


PART 1

PART 2

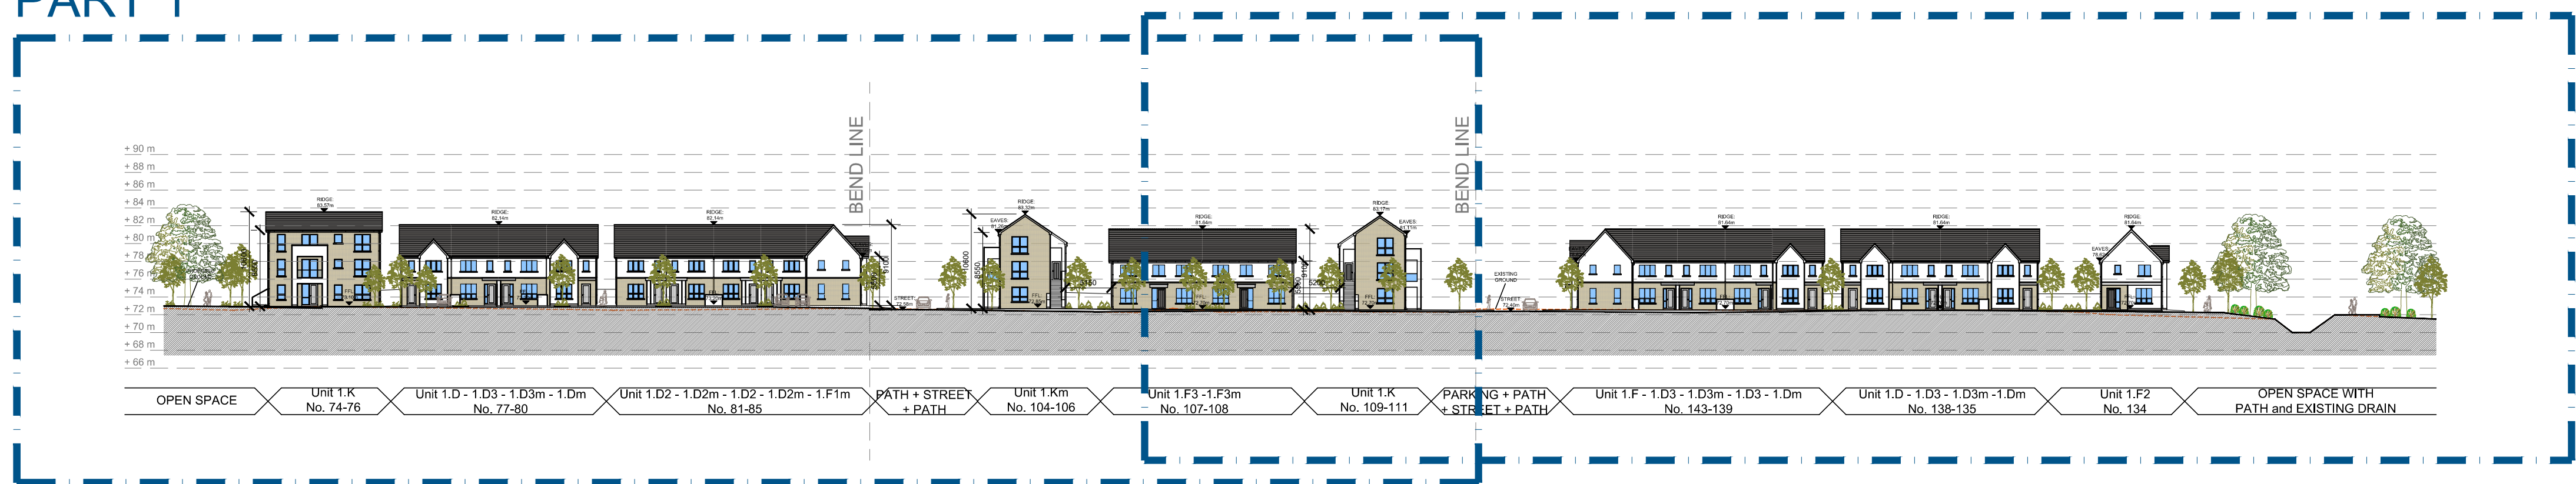

PROPOSED SITE SECTION DD - scale 1:500

| date     | rev | name | chk | note               |
|----------|-----|------|-----|--------------------|
| 03.12.21 | P1  | AV   | EJG | ISSUE FOR PLANNING |

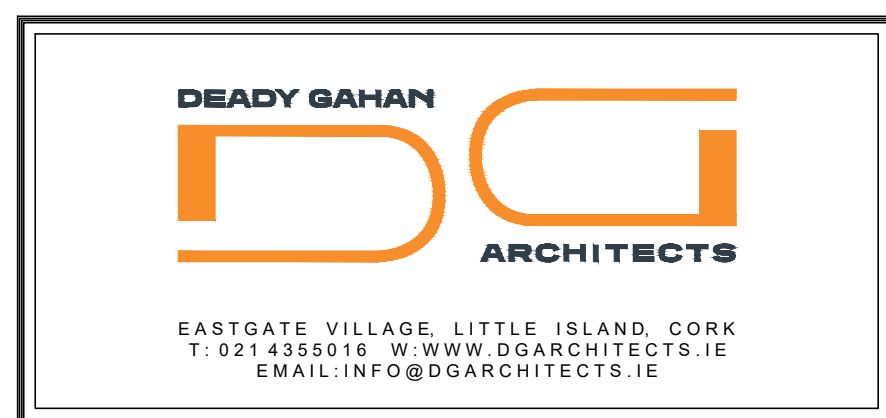

Project  
LANDS AT HOLLYSTOWN - KILMARTIN  
HOLLYSTOWN SITES 2 & 3

| Drawing title                                   |                           |                |                                       |
|-------------------------------------------------|---------------------------|----------------|---------------------------------------|
| PROPOSED SITE SECTIONS                          |                           |                |                                       |
| SECTION DD                                      |                           |                |                                       |
| Scale<br>1:200/500 @ A1                         | Drawn<br>AL               | Checked<br>EJG | Date<br>02.11.21                      |
| Project No.<br>20152                            | Drig. No.<br>20152-P-0009 | Revision<br>P1 |                                       |
| <input type="checkbox"/> Information \ Comments |                           |                | <input type="checkbox"/> Tender       |
| <input checked="" type="checkbox"/> Planning    |                           |                | <input type="checkbox"/> Construction |

PLEASE REFER TO LANDSCAPE  
DRAWINGS AND DOCUMENTS FOR  
EXTERNAL BOUNDARY TREATMENTS  
AND LANDSCAPE DETAILS