



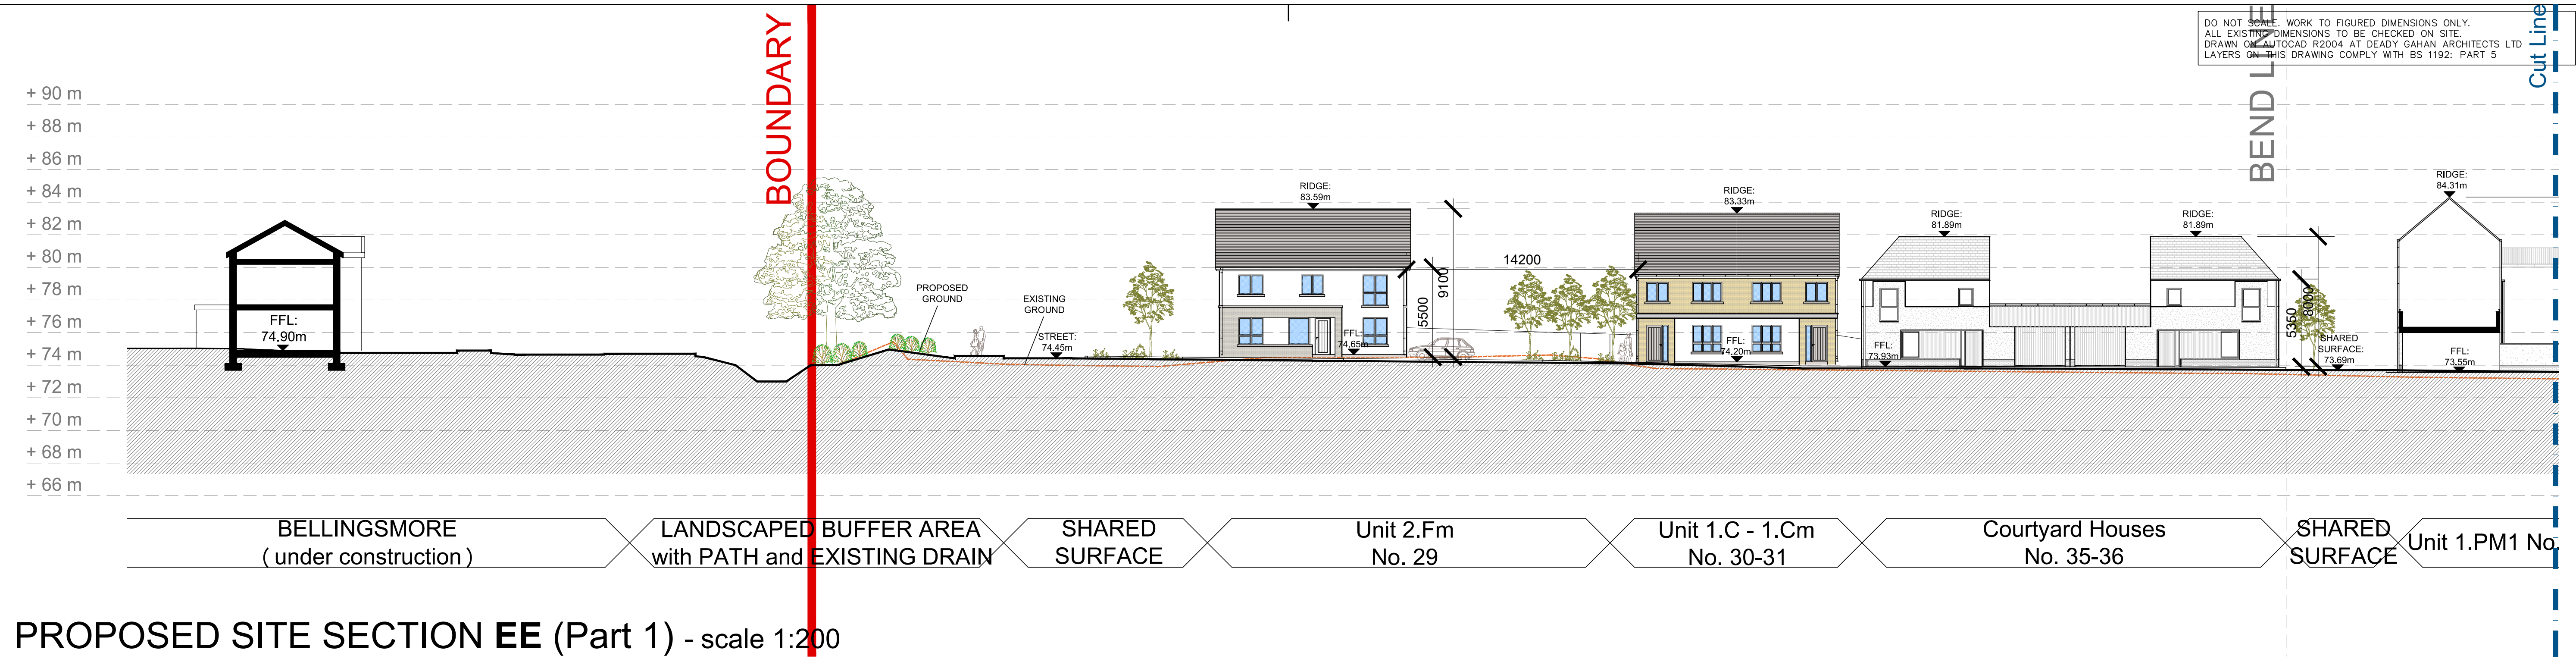


PROPOSED SITE SECTION EE (Part 1) - scale 1:200

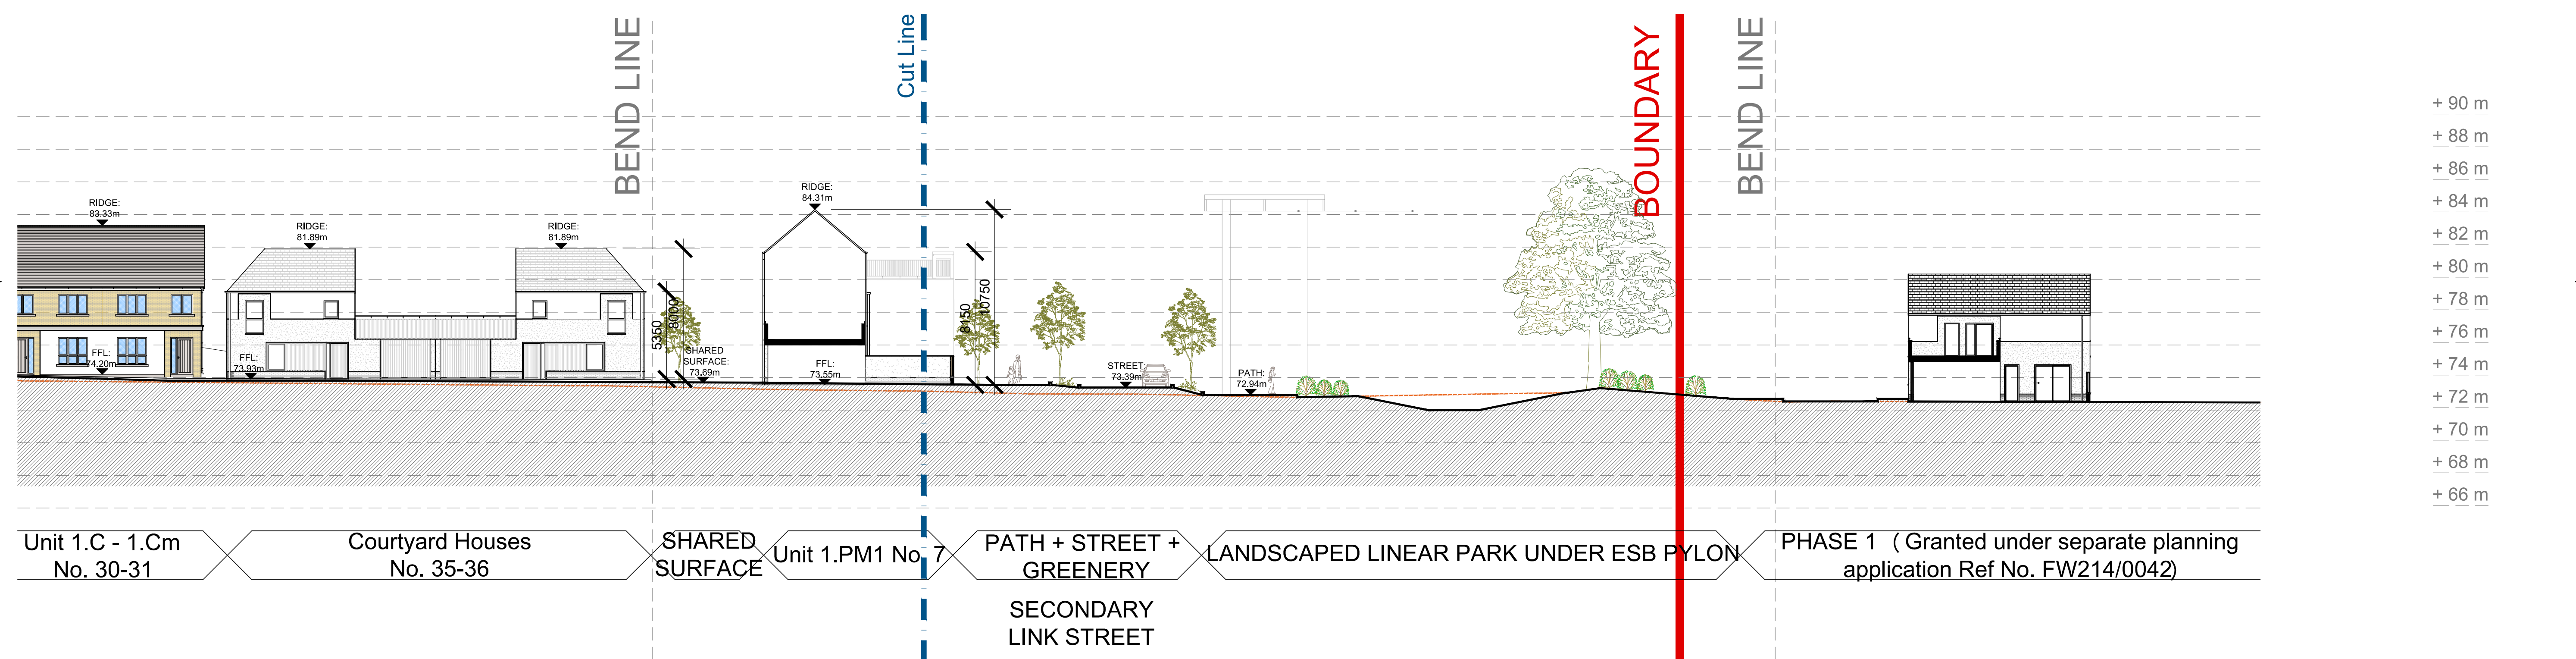

PROPOSED SITE SECTION EE (Part 2) - scale 1:200

PART 1

PART 2

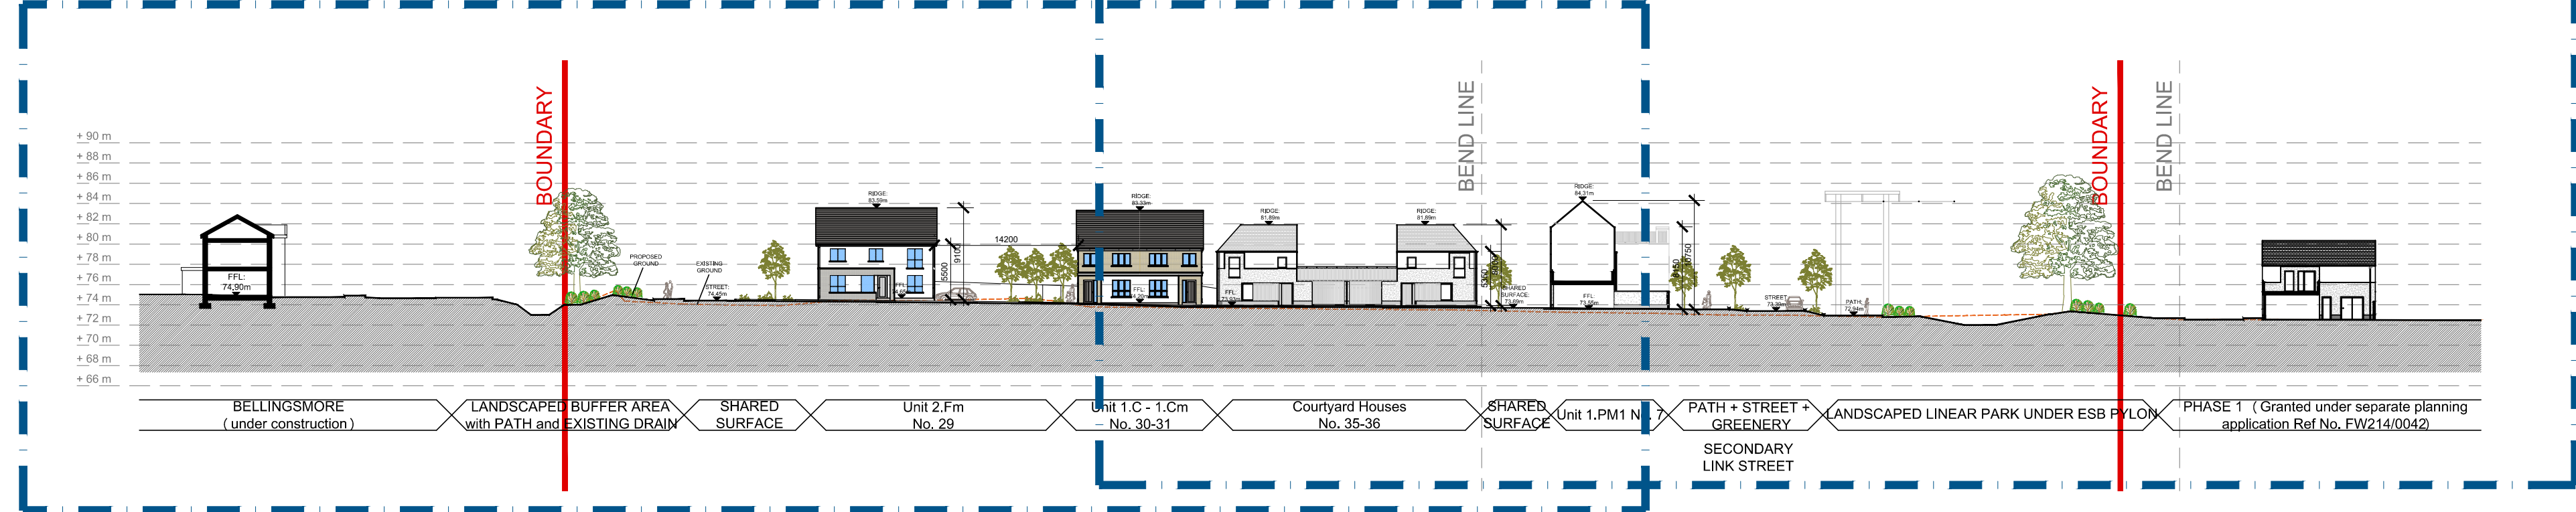

PROPOSED SITE SECTION EE - scale 1:500

| date     | rev | name | chk | note               |
|----------|-----|------|-----|--------------------|
| 03.12.21 | P1  | AV   | EJG | ISSUE FOR PLANNING |

**DEADY GAHAN**  
**ARCHITECTS**

EASTGATE VILLAGE, LITTLE ISLAND, CORK  
T: 021 4355016 W: WWW.DGARCHITECTS.IE  
EMAIL: INFO@DGARCHITECTS.IE

Project  
LANDS AT HOLLYSTOWN - KILMARTIN  
HOLLYSTOWN SITES 2 & 3

|                                                       |                          |                                       |                  |
|-------------------------------------------------------|--------------------------|---------------------------------------|------------------|
| Drawing title<br>PROPOSED SITE SECTIONS<br>SECTION EE |                          |                                       |                  |
| Scale<br>1:200/500 @ A1                               | Drawn<br>AL              | Checked<br>EJG                        | Date<br>02.11.21 |
| Project No.<br>20152                                  | Dir. No.<br>20152-P-0010 | Revision<br>P1                        |                  |
| <input type="checkbox"/> Information \ Comments       |                          | <input type="checkbox"/> Tender       |                  |
| <input checked="" type="checkbox"/> Planning          |                          | <input type="checkbox"/> Construction |                  |

PLEASE REFER TO LANDSCAPE  
DRAWINGS AND DOCUMENTS FOR  
EXTERNAL BOUNDARY TREATMENTS  
AND LANDSCAPE DETAILS