





PROPOSED SITE SECTION FF (Part 1) - scale 1:200

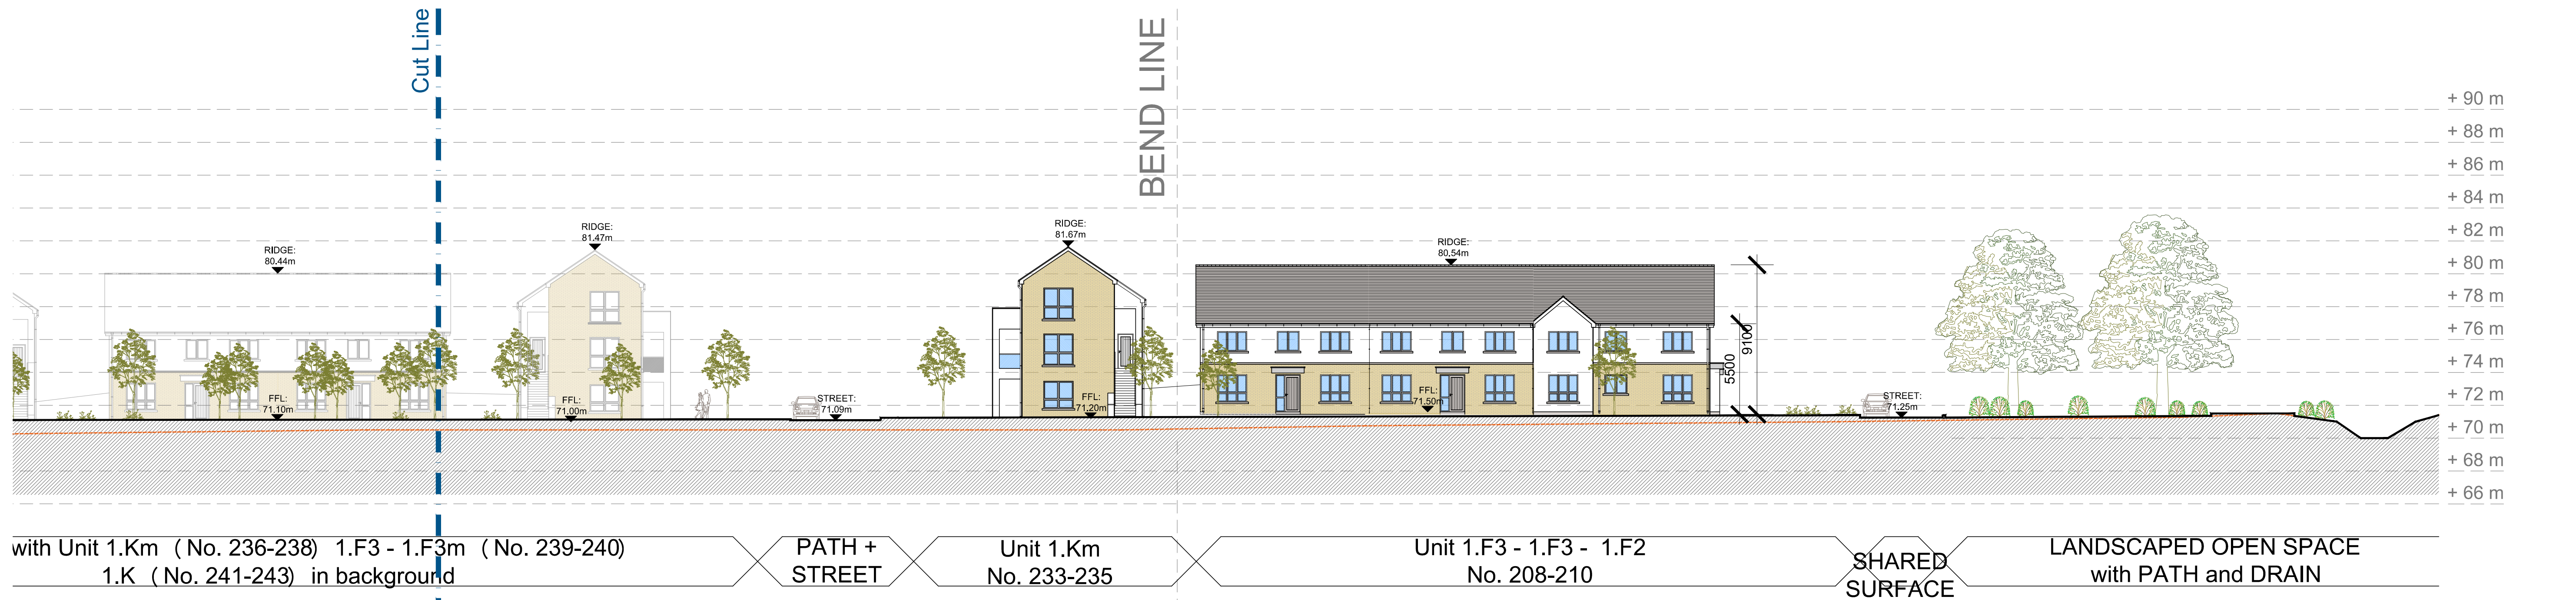


PROPOSED SITE SECTION FF (Part 2) - scale 1:200

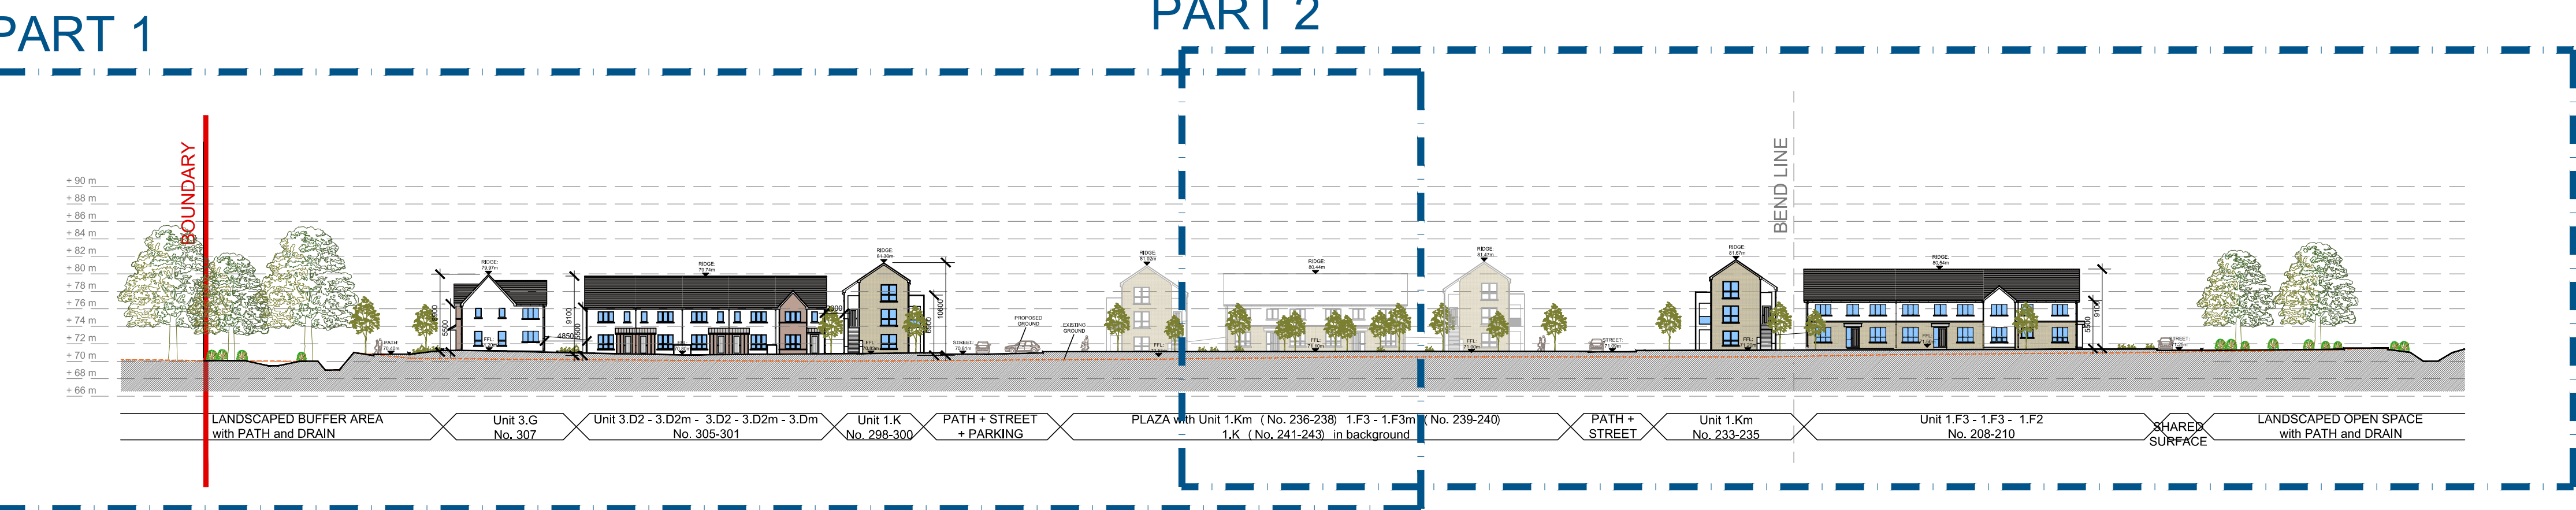

PROPOSED SITE SECTION FF - scale 1:500

date	rev	name	chk	note
23.11.21	P1	AV	EJG	ISSUE FOR PLANNING

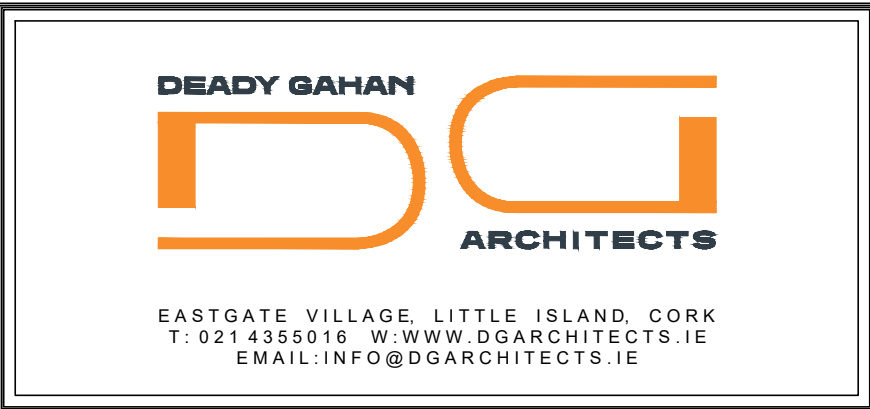

Project
LANDS AT HOLLYSTOWN - KILMARTIN
HOLLYSTOWN SITES 2 & 3

PLEASE REFER TO LANDSCAPE
DRAWINGS AND DOCUMENTS FOR
EXTERNAL BOUNDARY TREATMENTS
AND LANDSCAPE DETAILS

Drawing title PROPOSED SITE SECTIONS SECTION FF			
Scale 1:200/500 @ A1	Drawn AL	Checked EJG	Date 03.12.21
Project No. 20152	Orig. No. 20152-P-0011	Revision P1	
☐ Information \ Comments			☐ Tender
☒ Planning			☐ Construction