


DO NOT SCALE. WORK TO FIGURED DIMENSIONS ONLY.
ALL EXISTING DIMENSIONS TO BE CHECKED ON SITE.
DRAWN ON AUTOCAD R2004 AT DEADY GAHAN ARCHITECTS LTD
LAYERS ON THIS DRAWING COMPLY WITH BS 1192: PART 5

- ENTRANCE TO THE HOUSE
- ENTRANCE TO THE PARKING AREA
(Courtyard & Edge Houses)
- PARKING AREA
(Courtyard & Edge Houses)

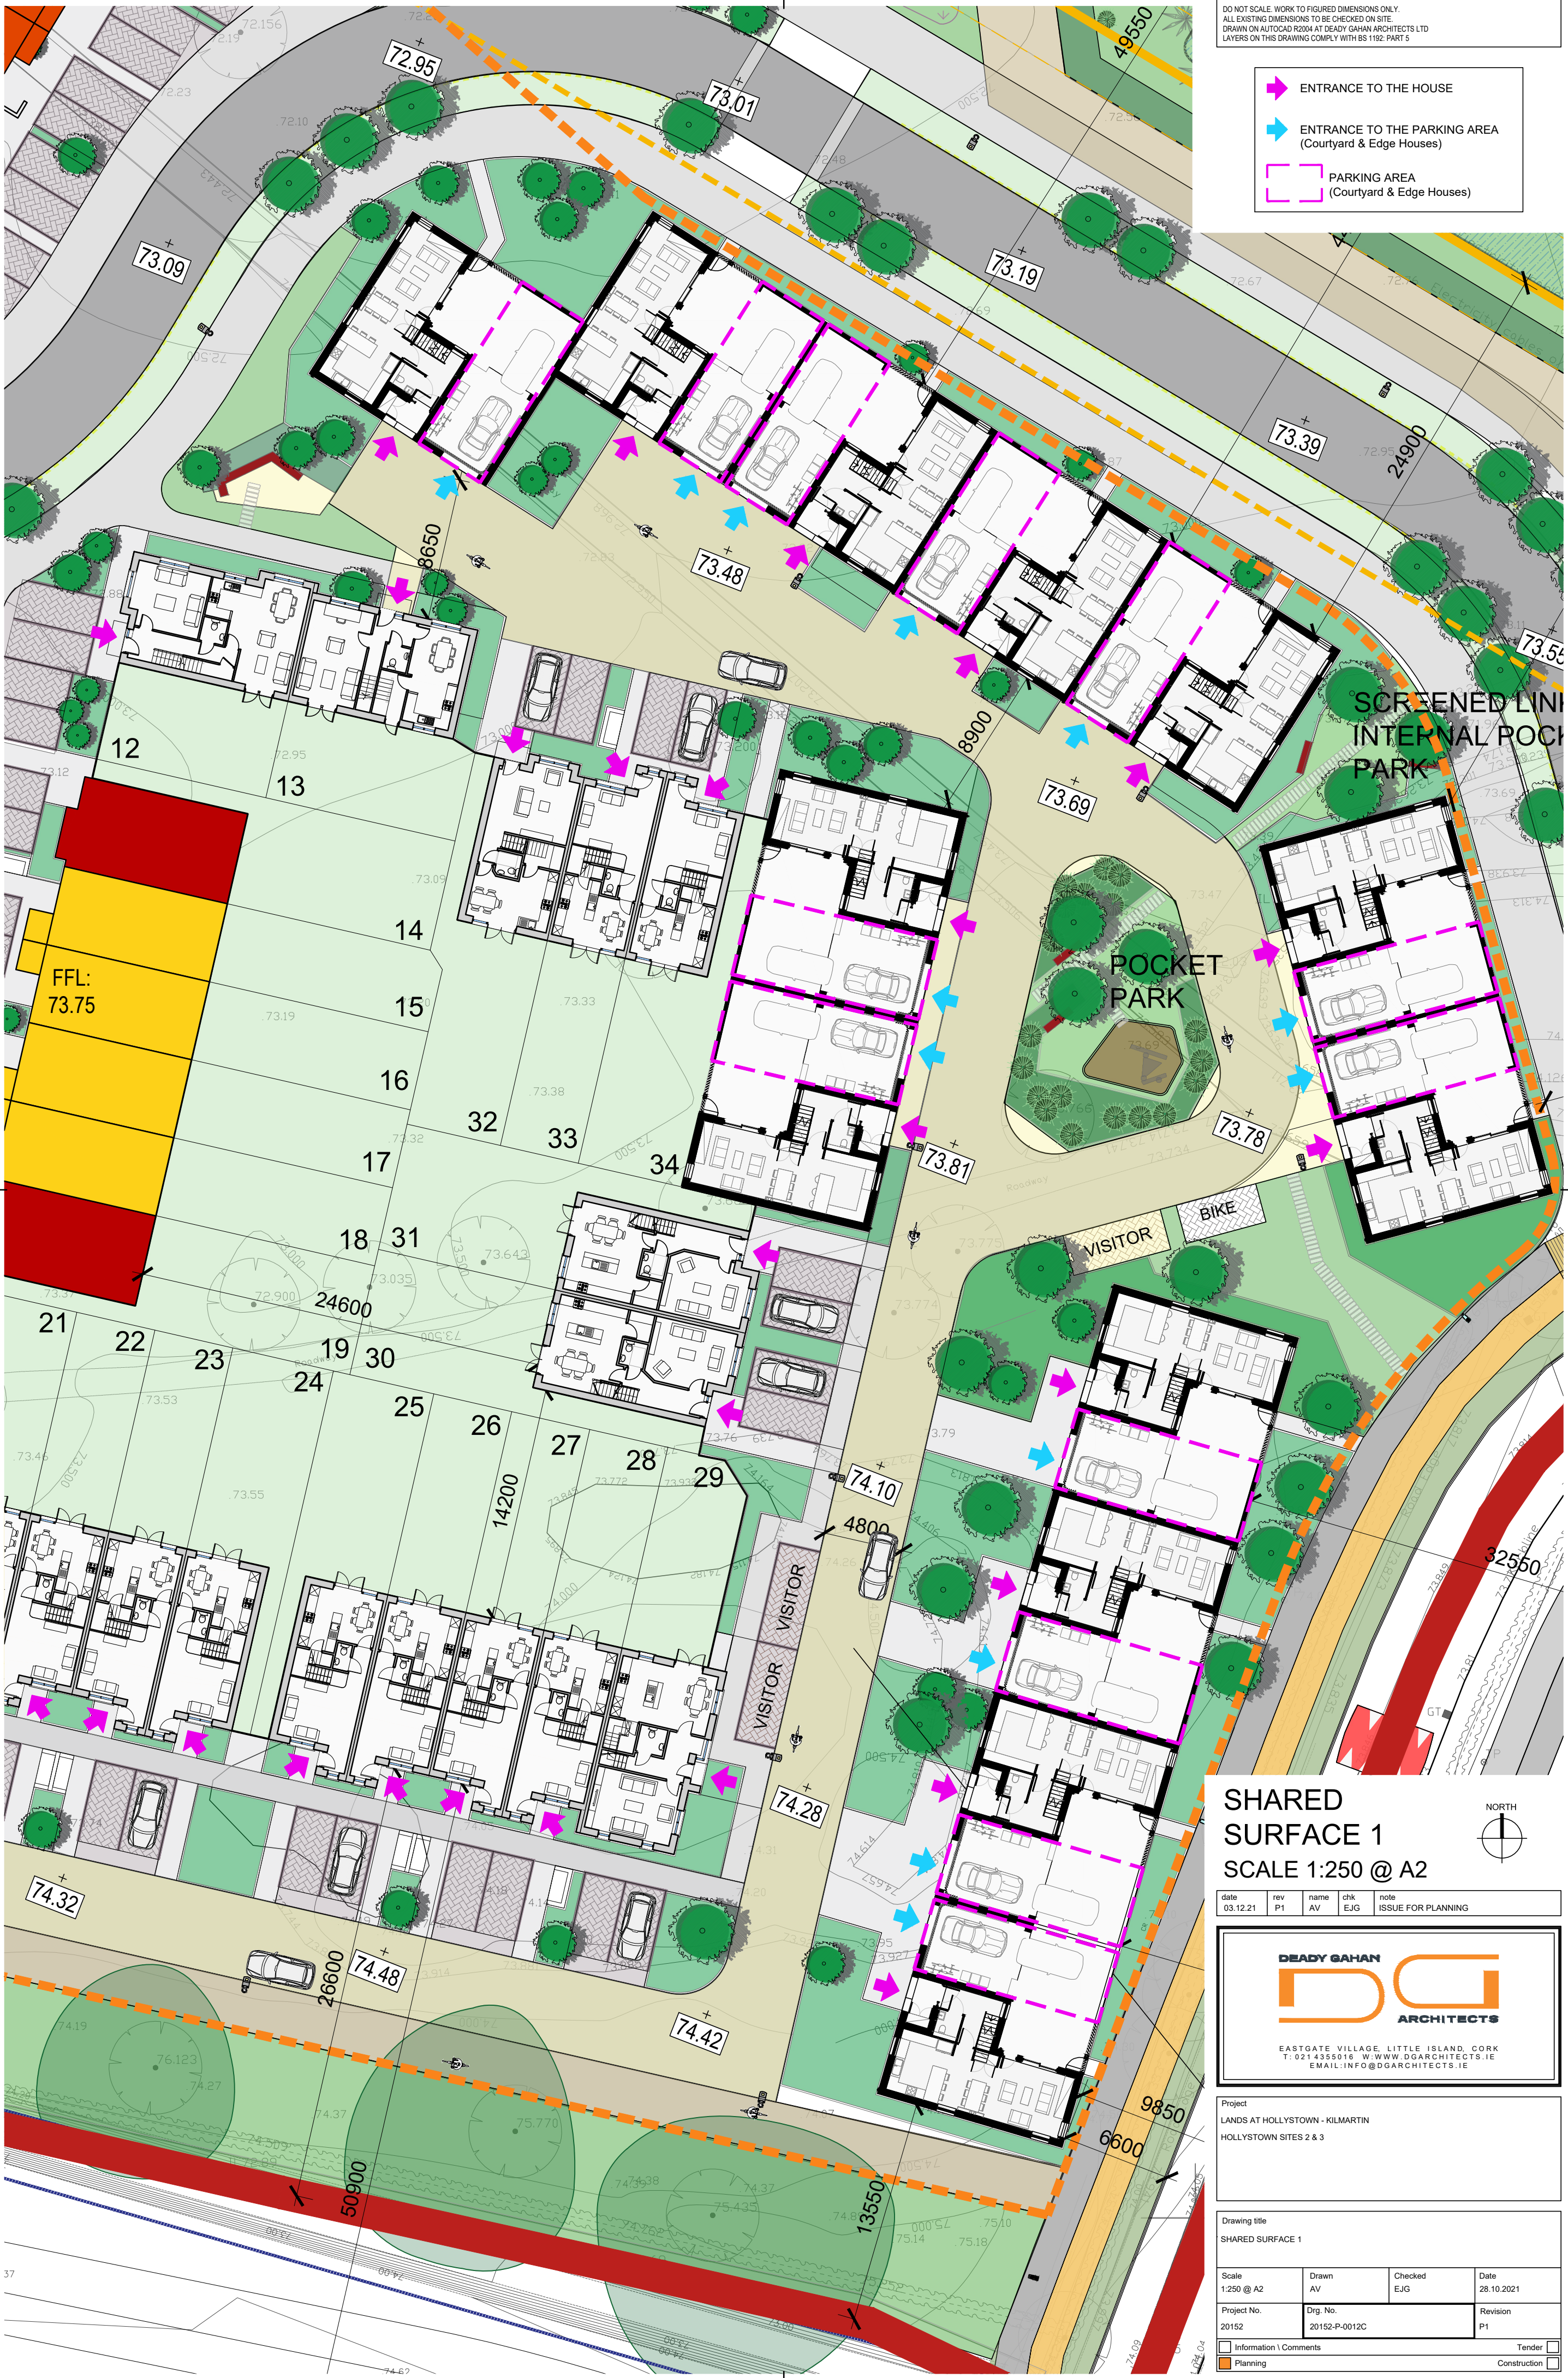

SHARED SURFACE 1

SCALE 1:250 @ A2

date	rev	name	chk	note
03.12.21	P1	AV	EJG	ISSUE FOR PLANNING

DEADY GAHAN
ARCHITECTS

EASTGATE VILLAGE, LITTLE ISLAND, CORK
T: 021 4355016 W: WWW.DGARCHITECTS.IE
EMAIL: INFO@DGARCHITECTS.IE

Project
LANDS AT HOLLYSTOWN - KILMARTIN
HOLLYSTOWN SITES 2 & 3

Drawing title
SHARED SURFACE 1

Scale 1:250 @ A2	Drawn AV	Checked EJG	Date 28.10.2021
Project No. 20152	Drig. No. 20152-P-0012C	Revision P1	

Information / Comments
Planning



Tender
Construction