


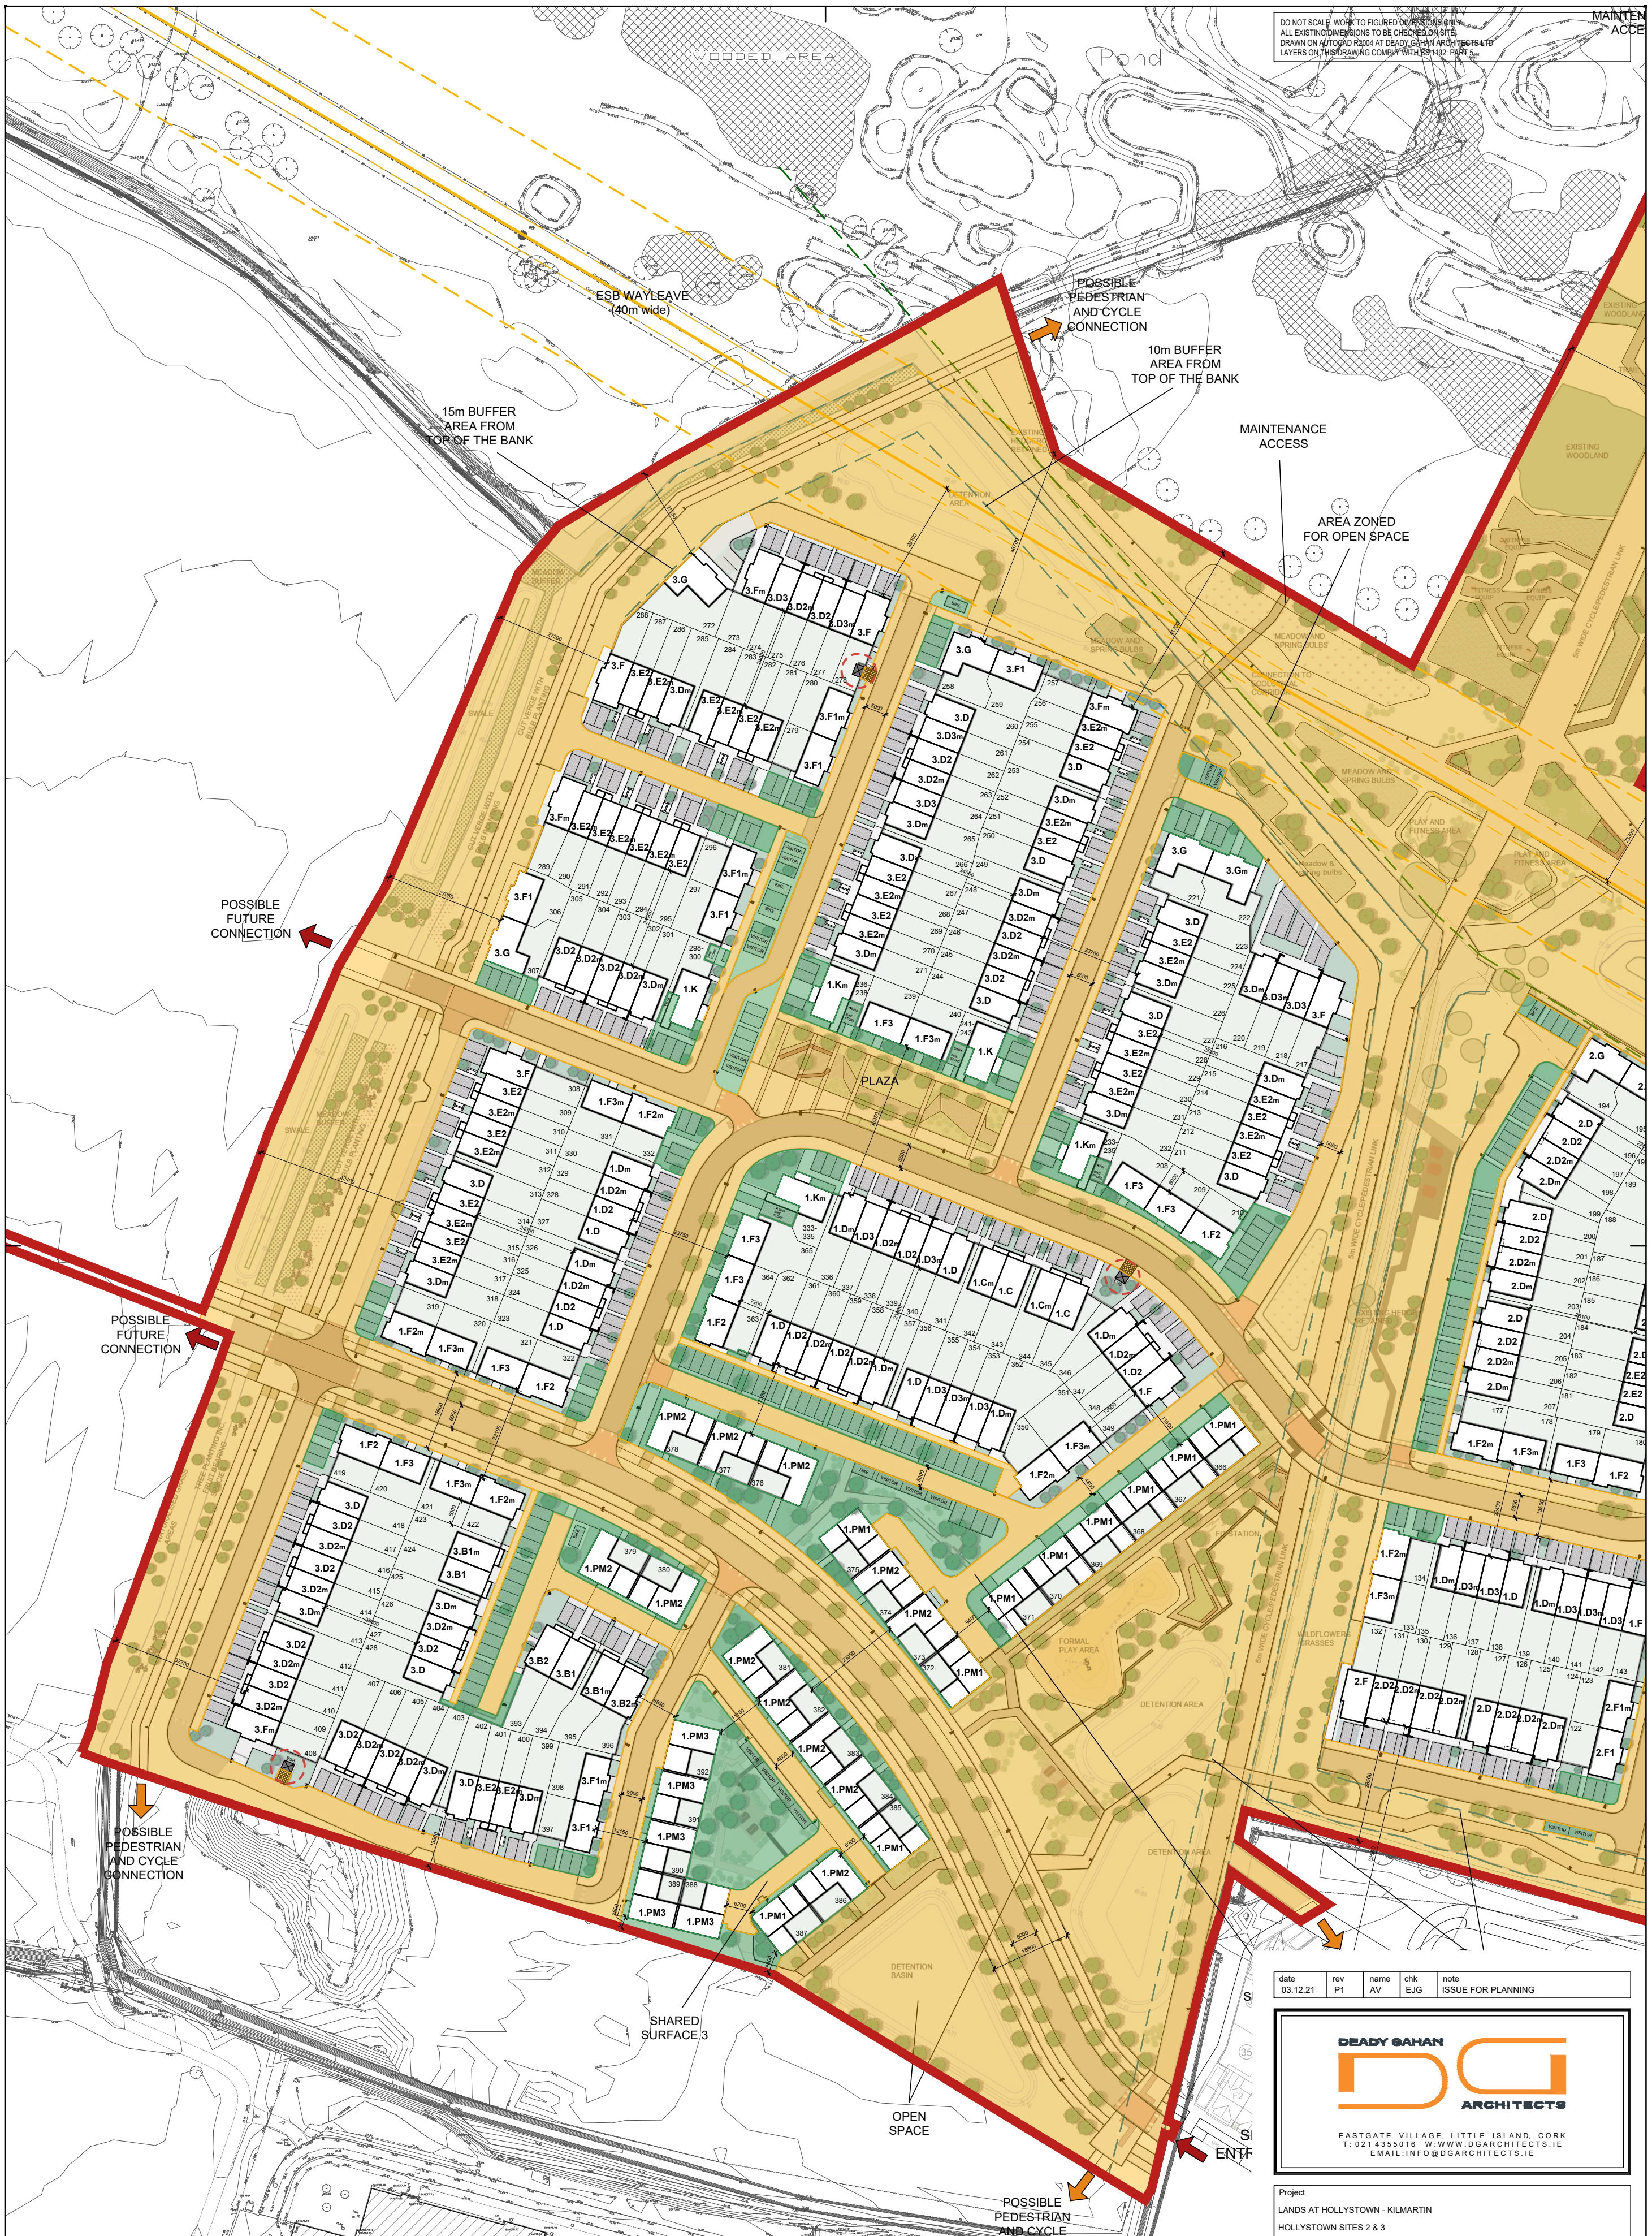

DO NOT SCALE WORK TO FIGURED DIMENSIONS ONLY
ALL EXISTING DIMENSIONS TO BE CHECKED ON SITE
DRAWING ON A1 TOP 82004 AT DEADY GAHAN ARCHITECTS LTD
LAYERS ON THIS DRAWING COMPLY WITH BS1482: PART 5

MAINTENANCE ACCESS

POSSIBLE PEDESTRIAN AND CYCLE CONNECTION

10m BUFFER AREA FROM TOP OF THE BANK

MAINTENANCE ACCESS

AREA ZONED FOR OPEN SPACE

POSSIBLE FUTURE CONNECTION


POSSIBLE FUTURE CONNECTION

POSSIBLE PEDESTRIAN AND CYCLE CONNECTION

SI ENT

TAKEN IN CHARGE LAYOUT - Part B

SCALE 1:1000 @ A1

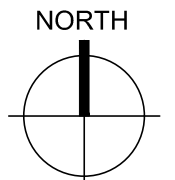

SITE BOUNDARY

AREA TO BE TAKEN IN CHARGE

OWNERS MANAGEMENT COMPANY

TAKEN IN CHARGE BY ESB

date	rev	name	chk	note
03.12.21	P1	AV	EJG	ISSUE FOR PLANNING

DEADY GAHAN

DG

ARCHITECTS

EASTGATE VILLAGE, LITTLE ISLAND, CORK
T: 021 4355016 W: WWW.DGARCHITECTS.IE
EMAIL: INFO@DGARCHITECTS.IE

Project
LANDS AT HOLLYSTOWN - KILMARTIN
HOLLYSTOWN SITES 2 & 3

Drawing title TAKEN IN CHARGE LAYOUT Part B			
Scale 1000 @ A2	Drawn AV	Checked EJG	Date 24.11.2020
Project No. 20152	Drg. No. 20152-P-00148		Revision P1
☐ Information / Comments			☐ Tender
☐ Planning			☐ Construction