


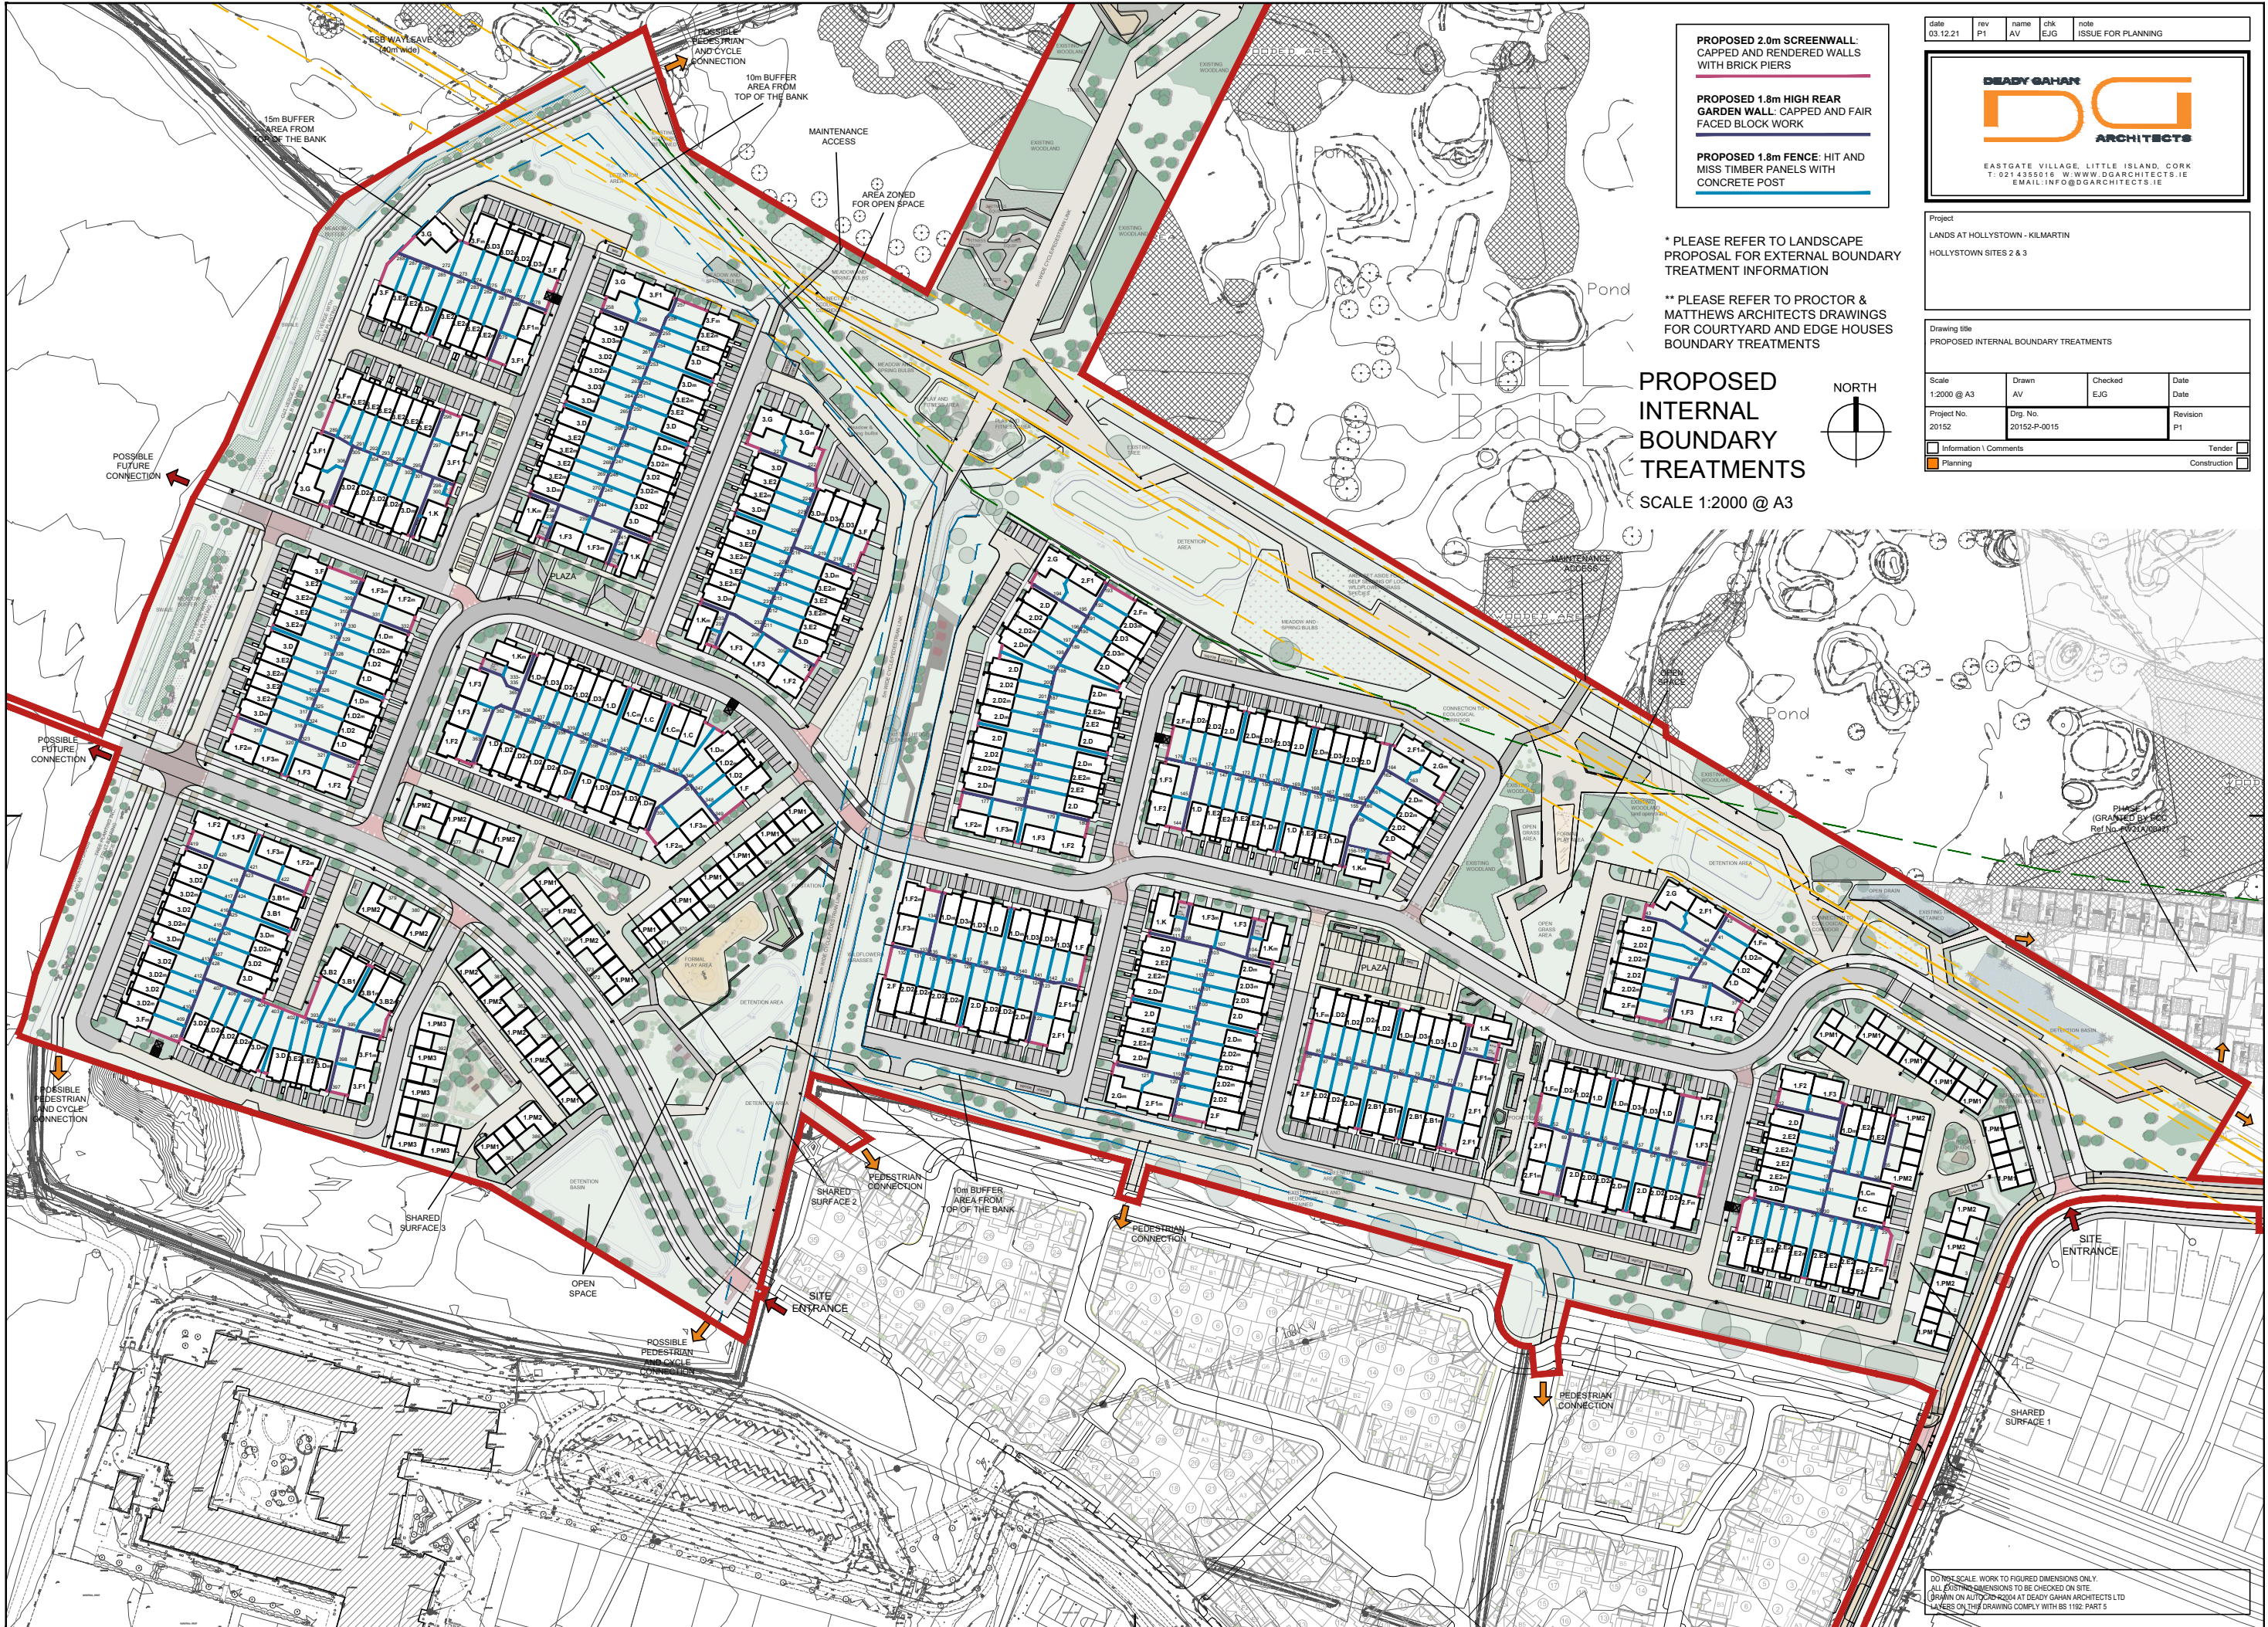

PROPOSED 2.0m SCREENWALL:
CAPPED AND RENDERED WALLS
WITH BRICK PIERS

**PROPOSED 1.8m HIGH REAR
GARDEN WALL:** CAPPED AND FAIR
FACED BLOCK WORK

PROPOSED 1.8m FENCE: HIT AND
MISS TIMBER PANELS WITH
CONCRETE POST

* PLEASE REFER TO LANDSCAPE
PROPOSAL FOR EXTERNAL BOUNDARY
TREATMENT INFORMATION

** PLEASE REFER TO PROCTOR &
MATTHEWS ARCHITECTS DRAWINGS
FOR COURTYARD AND EDGE HOUSES
BOUNDARY TREATMENTS

**PROPOSED
INTERNAL
BOUNDARY
TREATMENTS**

SCALE 1:2000 @ A3



date	rev	name	chk	note
03.12.21	P1	AV	EJG	ISSUE FOR PLANNING

DEADY GAHAN
ARCHITECTS

EASTGATE VILLAGE, LITTLE ISLAND, CORK
T: 021 4355018 W: WWW.DGARCHITECTS.IE
EMAIL: INFO@DGARCHITECTS.IE

Project
LANDS AT HOLLYSTOWN - KILMARTIN
HOLLYSTOWN SITES 2 & 3

Drawing title
PROPOSED INTERNAL BOUNDARY TREATMENTS

Scale	Drawn	Checked	Date
1:2000 @ A3	AV	EJG	
Project No.	Dwg. No.	Revision	
20152	20152-P-0015	P1	

☐ Information / Comments
☒ Planning

Tender
Construction

DO NOT SCALE. WORK TO FIGURED DIMENSIONS ONLY.
ALL EXISTING DIMENSIONS TO BE CHECKED ON SITE.
DRAWN ON AUTOCAD R2004 AT DEADY GAHAN ARCHITECTS LTD
LAYERS ON THIS DRAWING COMPLY WITH BS 1192: PART 5