

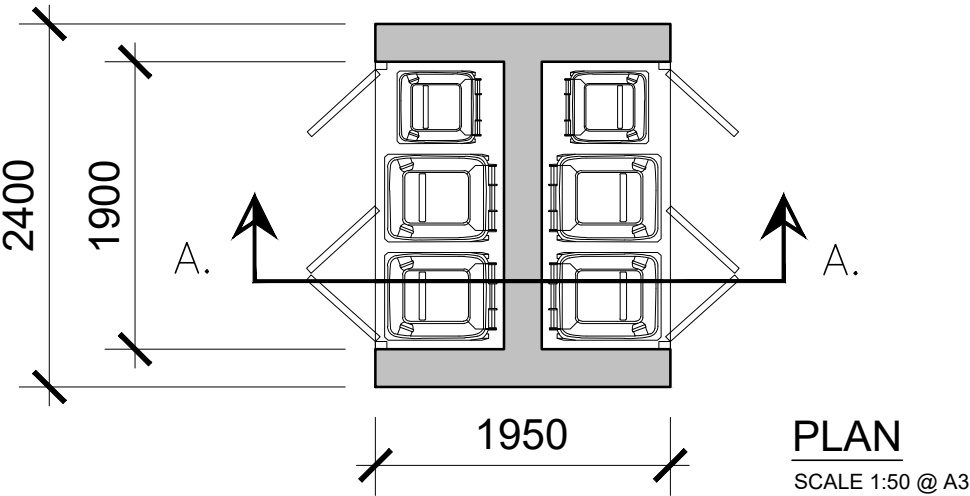


BINS STORE for 2-bed mid-terraced house "E2"





Option 1

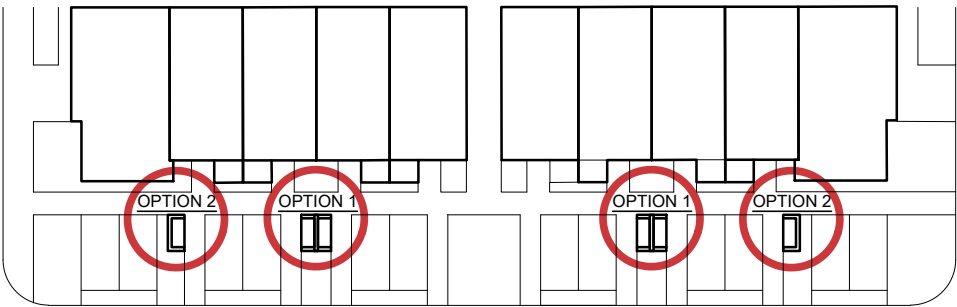


Option 2

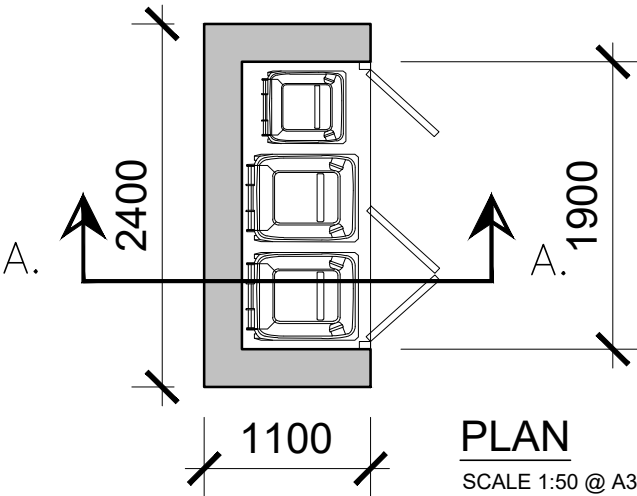

PARKING CONFIGURATION WITH BINS STORES
2-BED MID-TERRACED HOUSE "E2"

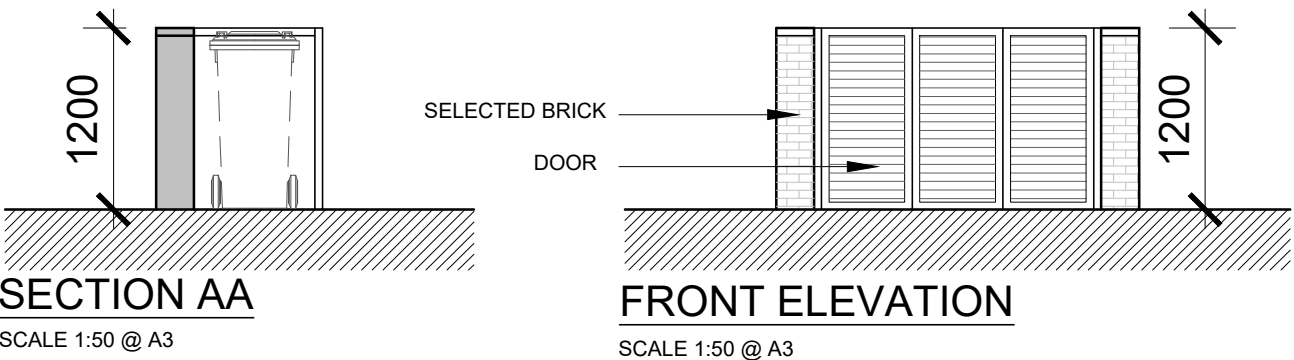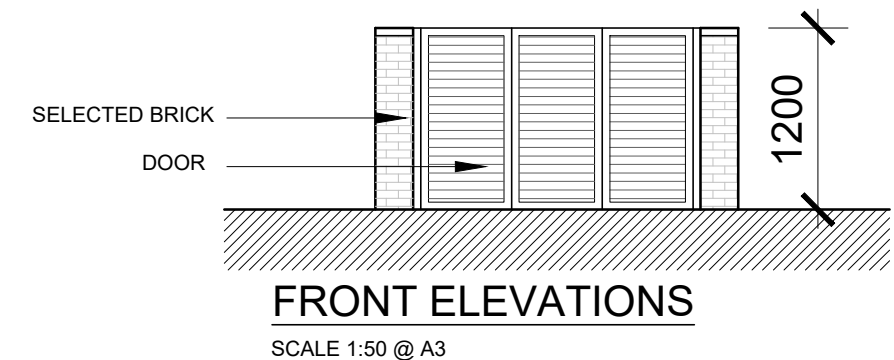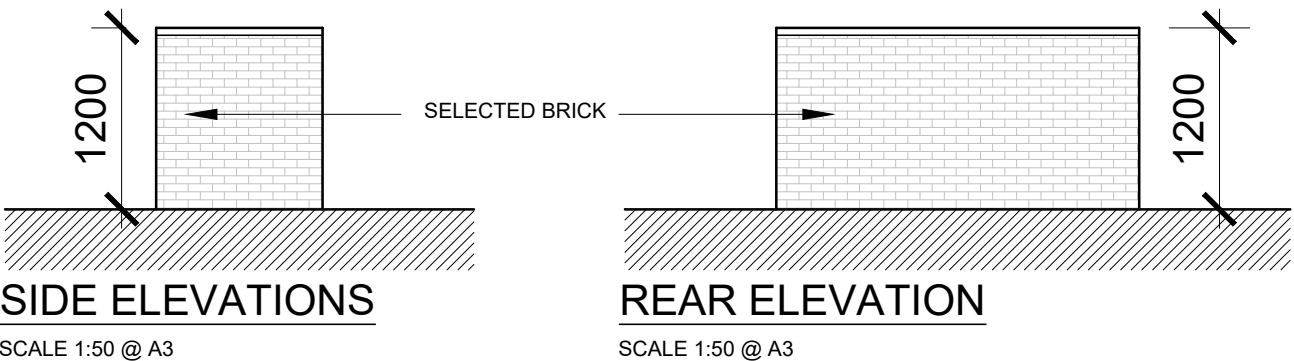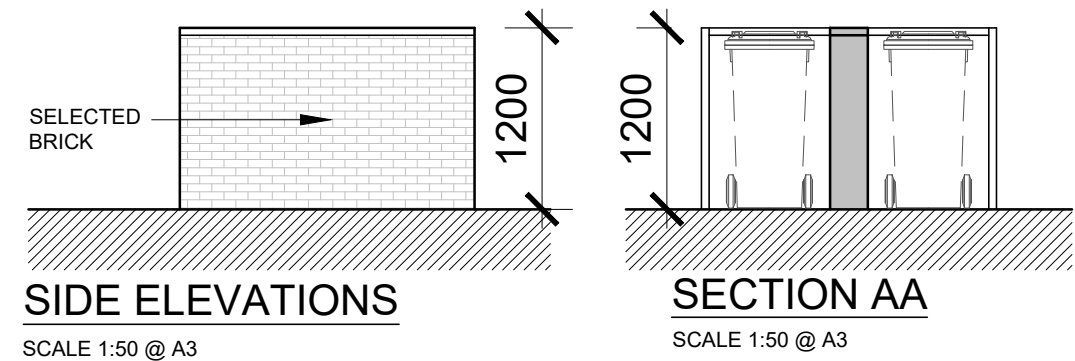

date	rev	name	chk	note
03.12.21	P1	AV	EJG	ISSUE FOR PLANNING

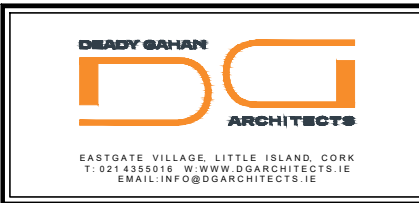

Project
LANDS AT HOLLYSTOWN - KILMARTIN
HOLLYSTOWN SITES 2 & 3

Drawing title PROPOSED BINS STORE 2-bed mid-terraced house E2			
Scale 1:50 @ A3	Drawn AV	Checked EJG	Date 02.12.21
Project No. 20152	Drig. No. 20152/P/0023	Revision P1	
☐ Information \ Comments			☐ Tender
☒ Planning			☐ Construction