



13



LEGEND

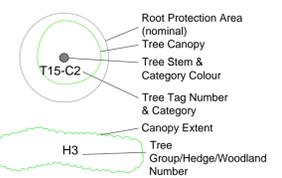

- Category A Trees (high value)
- Category B Trees (moderate value)
- Category C Trees (low value)
- Category U Trees (Poor Condition)
- Tree Protection Fence Indicative Line
- Approximate extent of Specialist Ground Protection used to built up ground levels and protect soils inside the RPAs of Trees

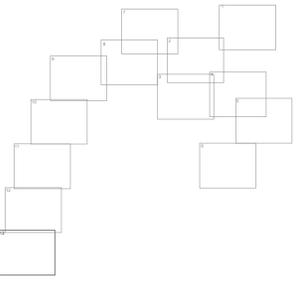

NOTES:
 Please see Tree Survey Report for further detail.
 All drawings to be read in conjunction with the consulting architects and engineers drawings.

Independent Tree Surveys Ltd

Our Lady's Cottage
 Drummond
 Rosenthalis
 Co. Laois
 057 8628597 * 087 1380687
 jmorgan@independenttreesurveys.ie
 www.independenttreesurveys.ie

Project Name: Hollystown Phase 2 & 3,
 Kilmartin, Dublin

Drawing Title: Tree Protection Plan

Drawing Number: 21064_TPP_13

Client: Glenveagh Homes

Agent:

Date: 13/12/2021

Scale: 1:500@A1