

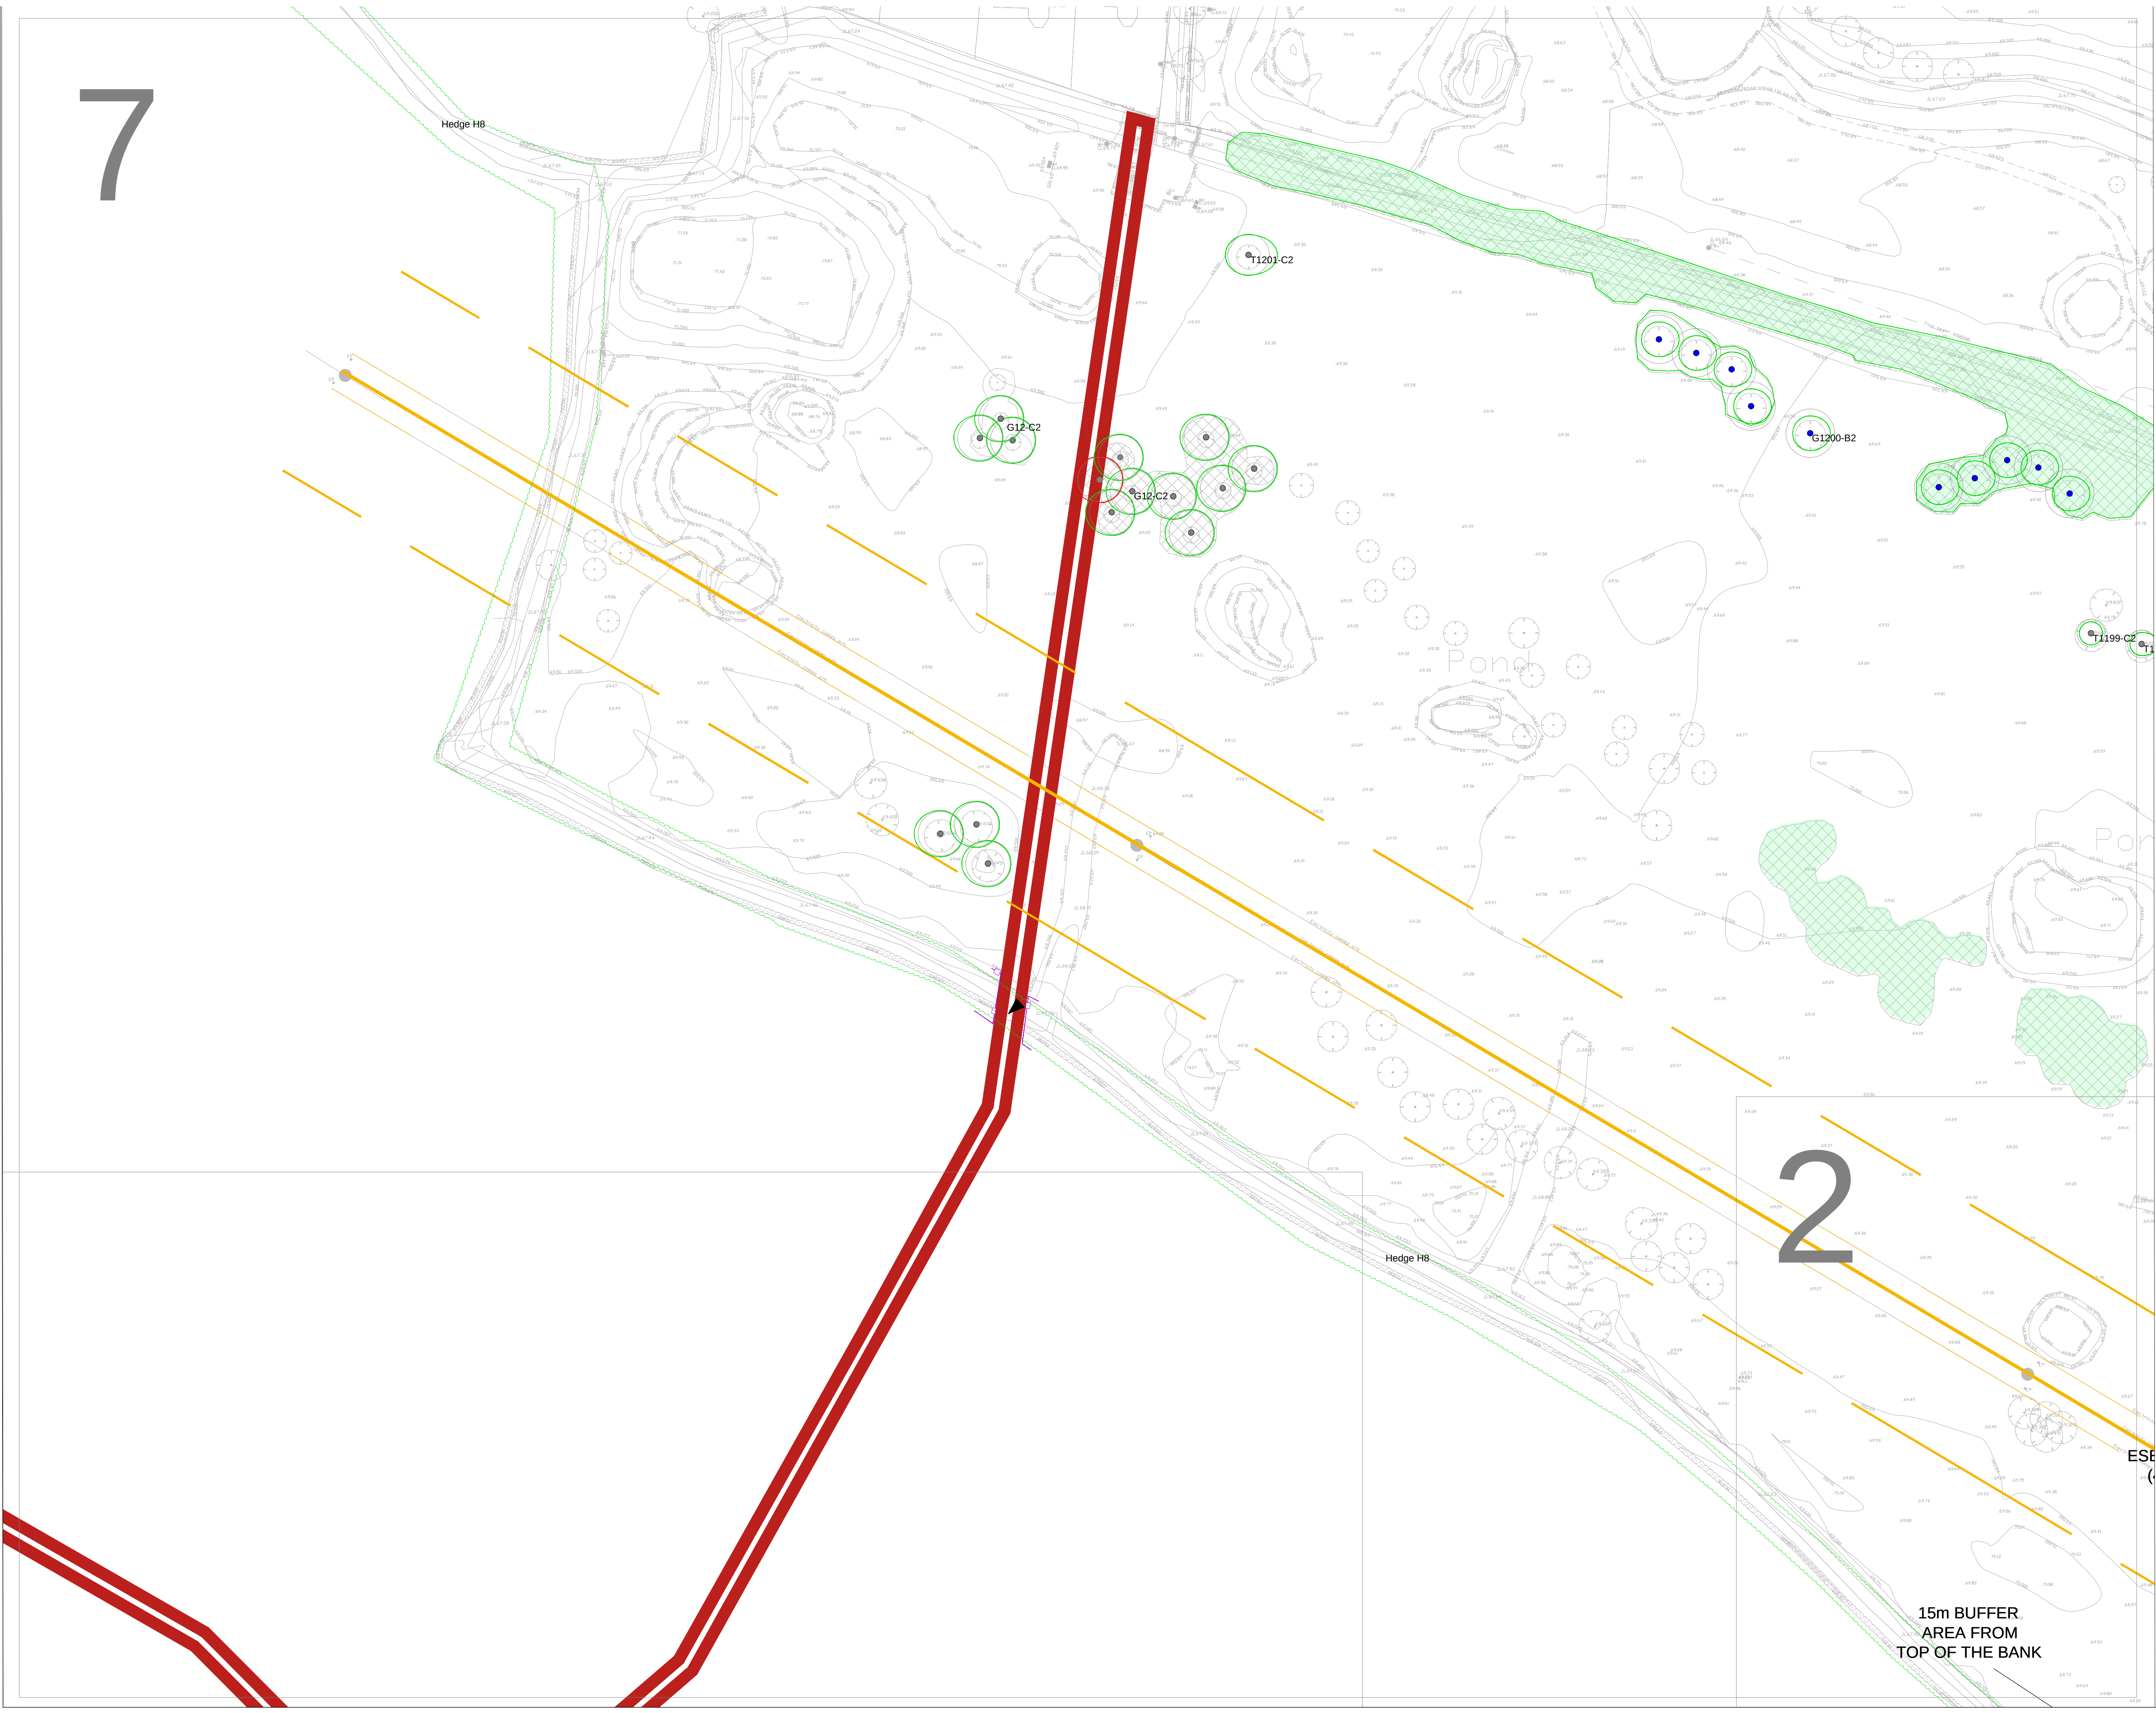
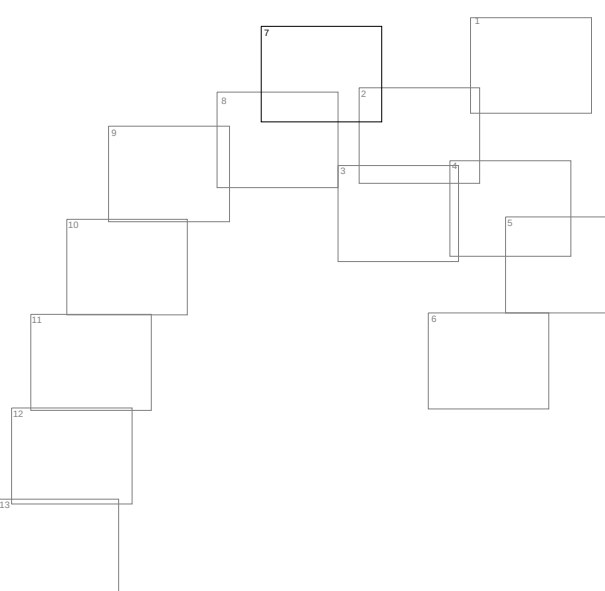
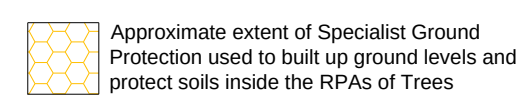
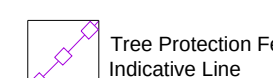
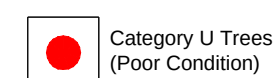
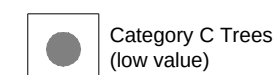
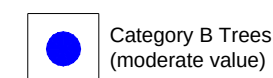
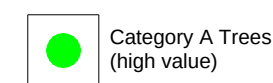


7

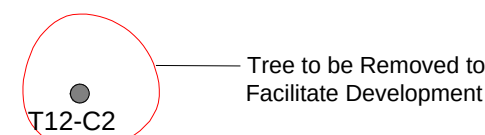


LEGE

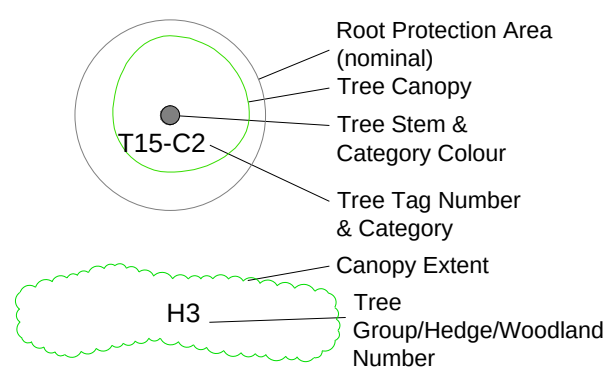

NOTES:

Please see Tree Survey Report for further detail.
All drawings to be read in conjunction with the consulting
architects and engineers drawings.

Independent Tree Surveys Ltd

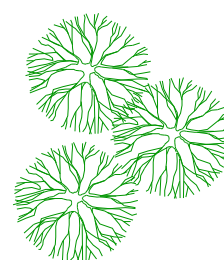

Our Lady's Cottage
Drummond
Rosenallis
Co. Laois
057 8628597 * 087 1380687
jmorgan@independenttreesurveys.ie
www.independenttreesurveys.ie

Project Name: Hollystown Phase 2 & 3
Kilmartin, Dublin

Drawing Title: Tree Protection Plan

Drawing Number: 21064_TPP_7

Client: Glenveagh Homes

Agent

Date: 13/12/2021

Scale: 1:500@A1

15m BUFFER
AREA FROM
TOP OF THE BANK